



0.25/2.5

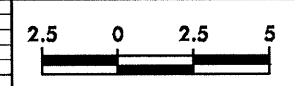

| | |
|-----------------------|-----------|
| PROJECT REFERENCE NO. | SHEET NO. |
| R-2206C | X-92 |

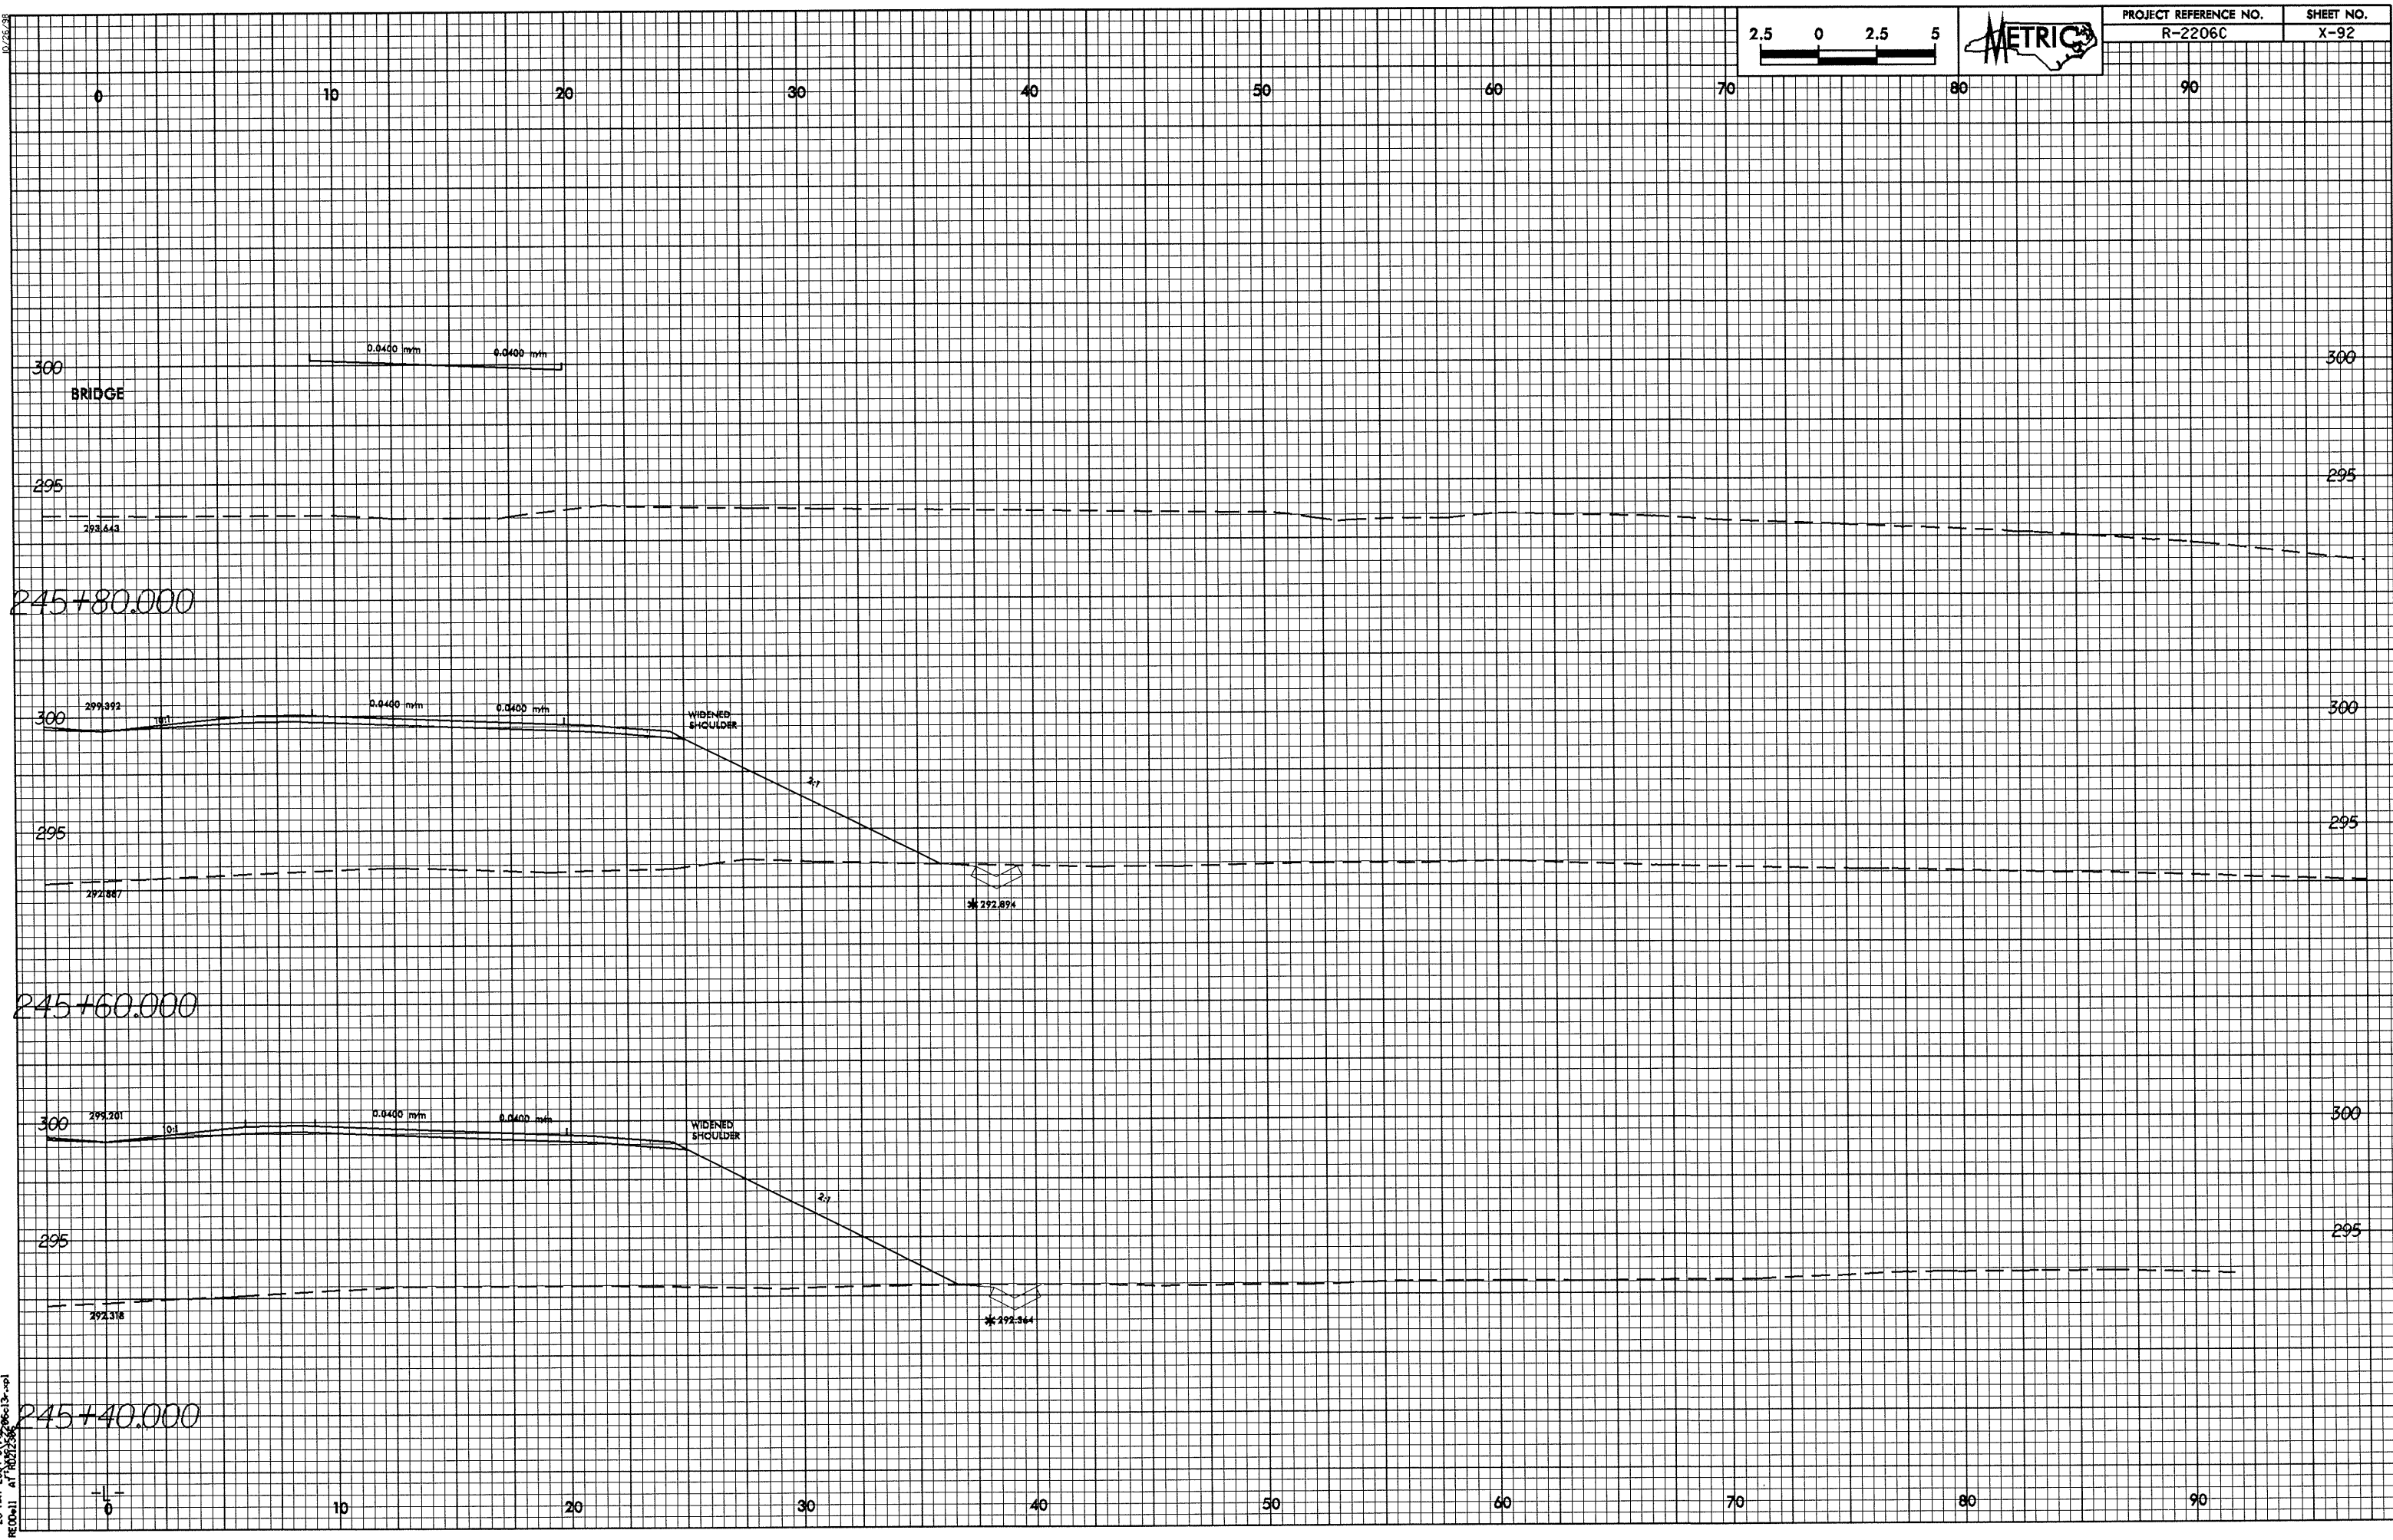

28-MAY-2004 07:43:06c13r.sp1
 RE:0011 AT:R07356