



0.25/25

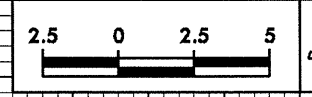

| PROJECT REFERENCE NO. | SHEET NO. |
|-----------------------|-----------|
| R-2206C               | X-86      |

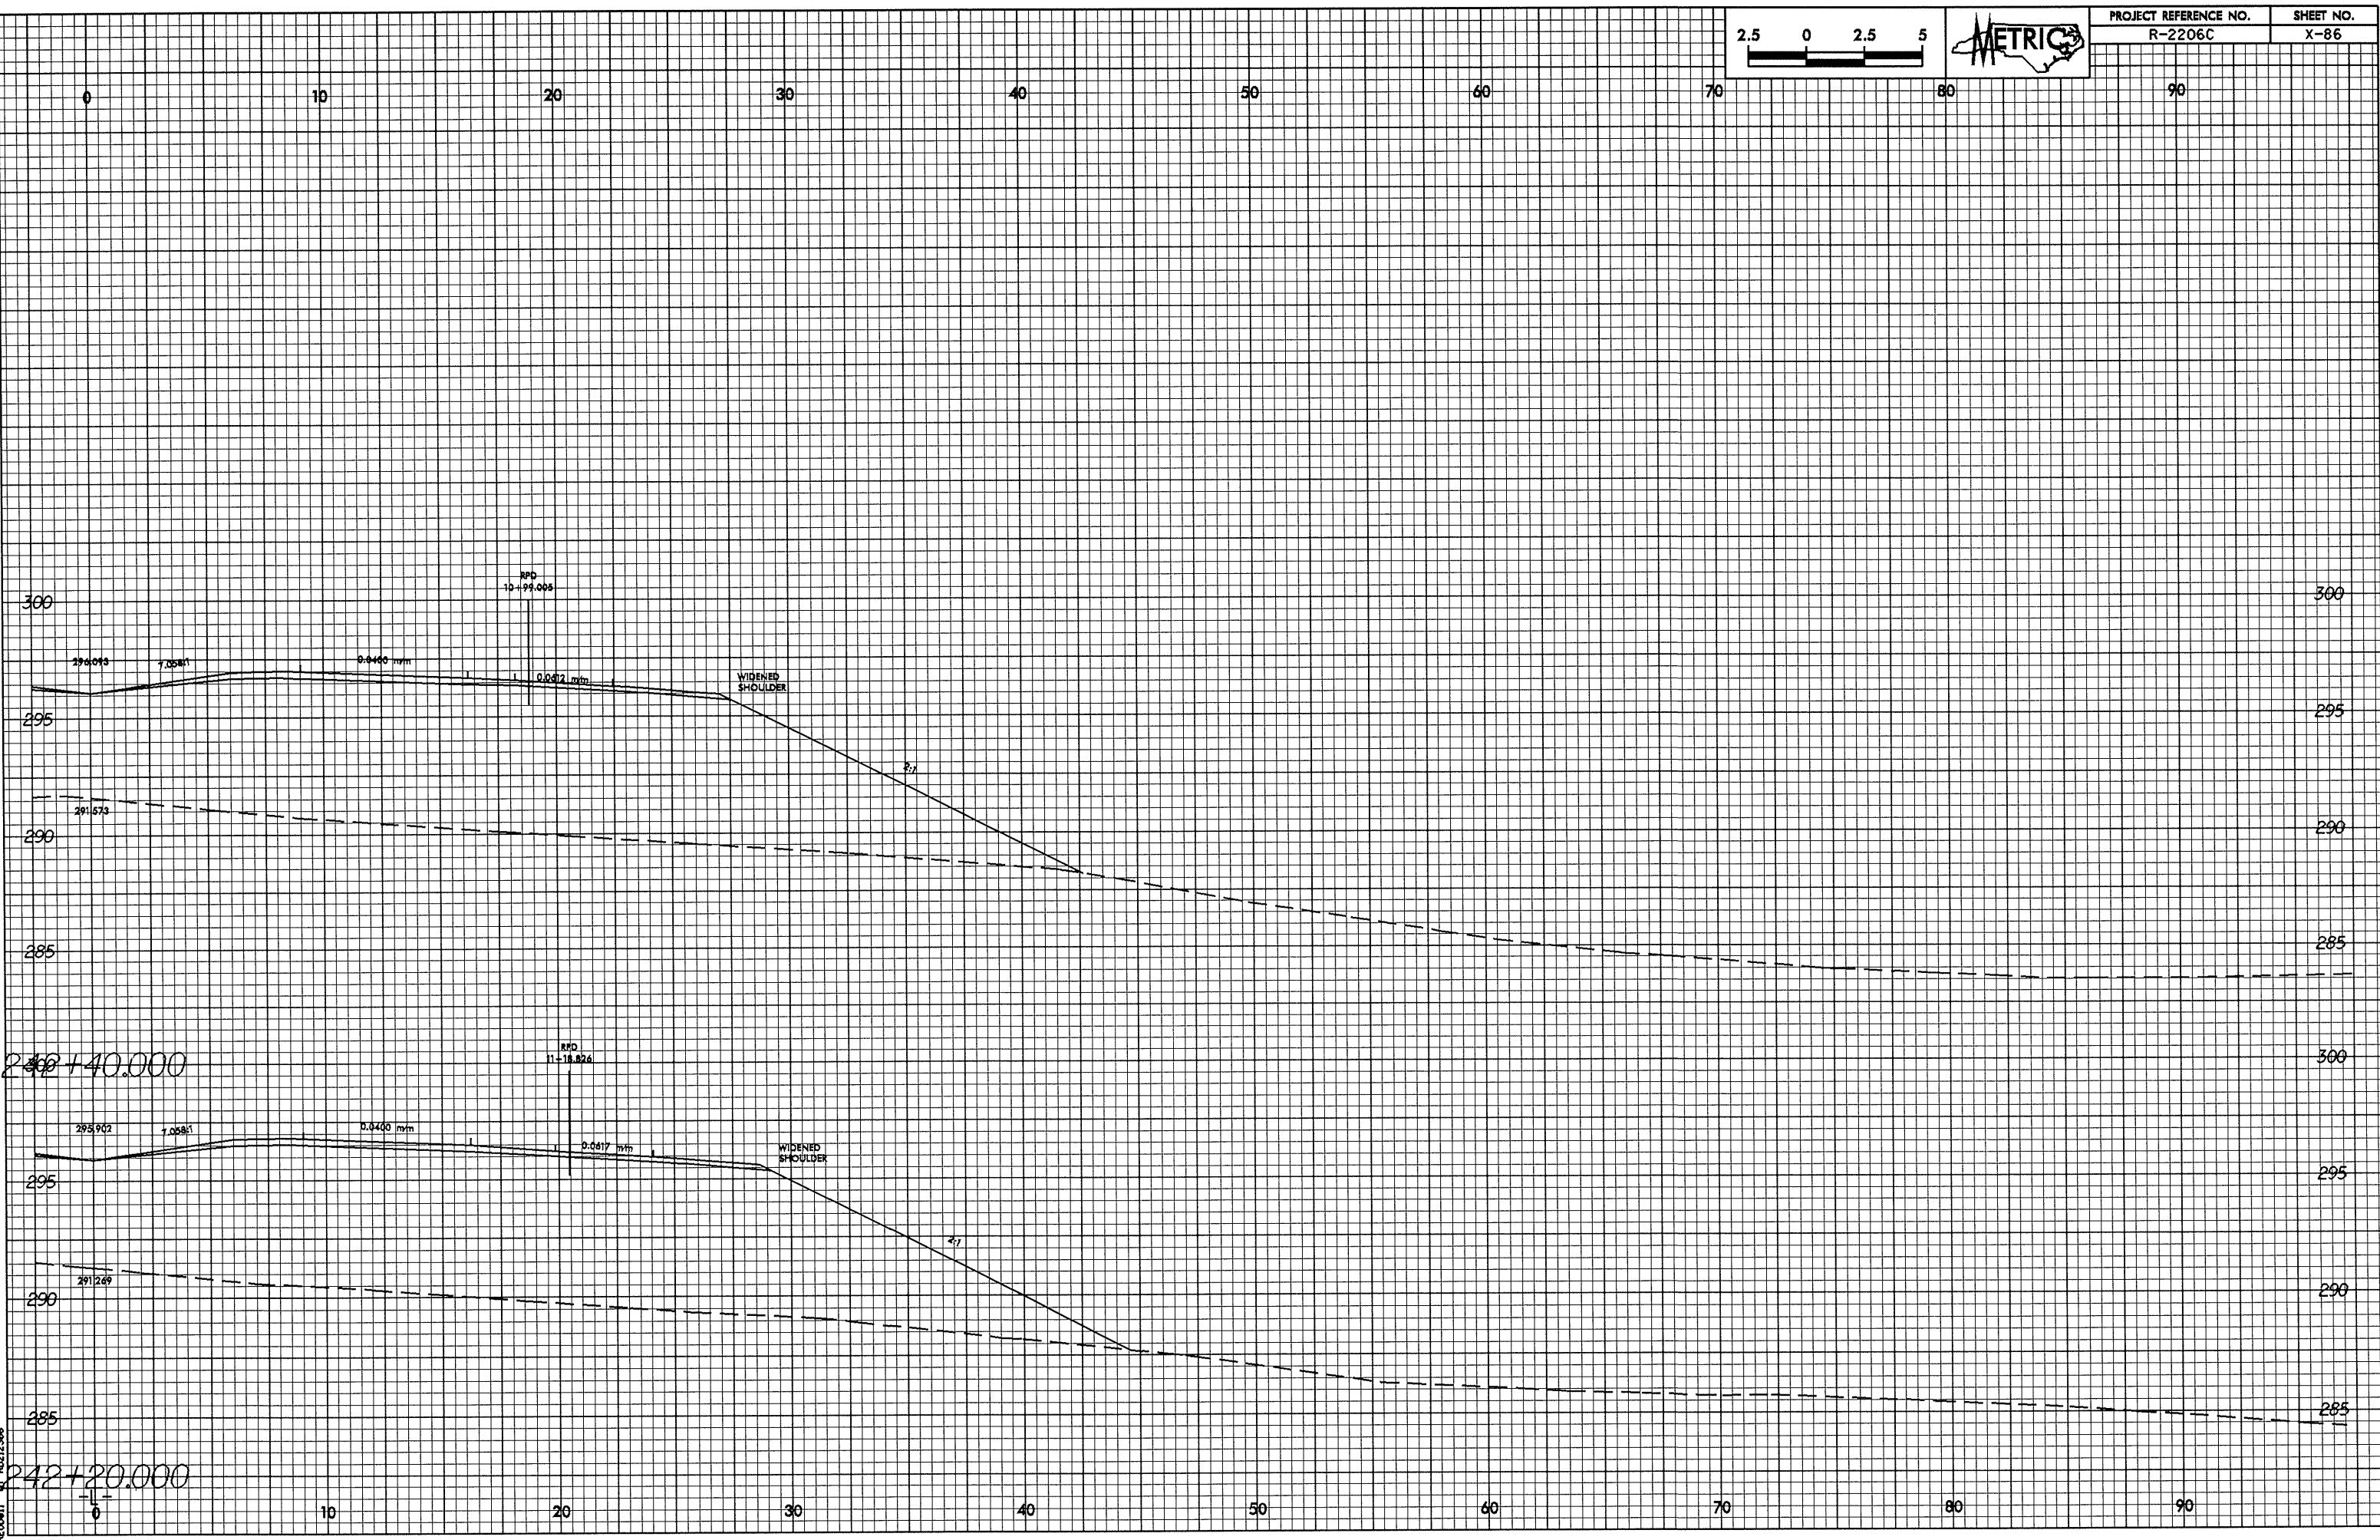

28-MAY-2004 07:48  
 REC:dl 07/10/07