



0.25/0.25

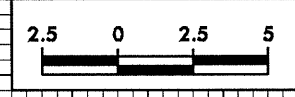

PROJECT REFERENCE NO. R-2206C	SHEET NO. X-85
----------------------------------	-------------------

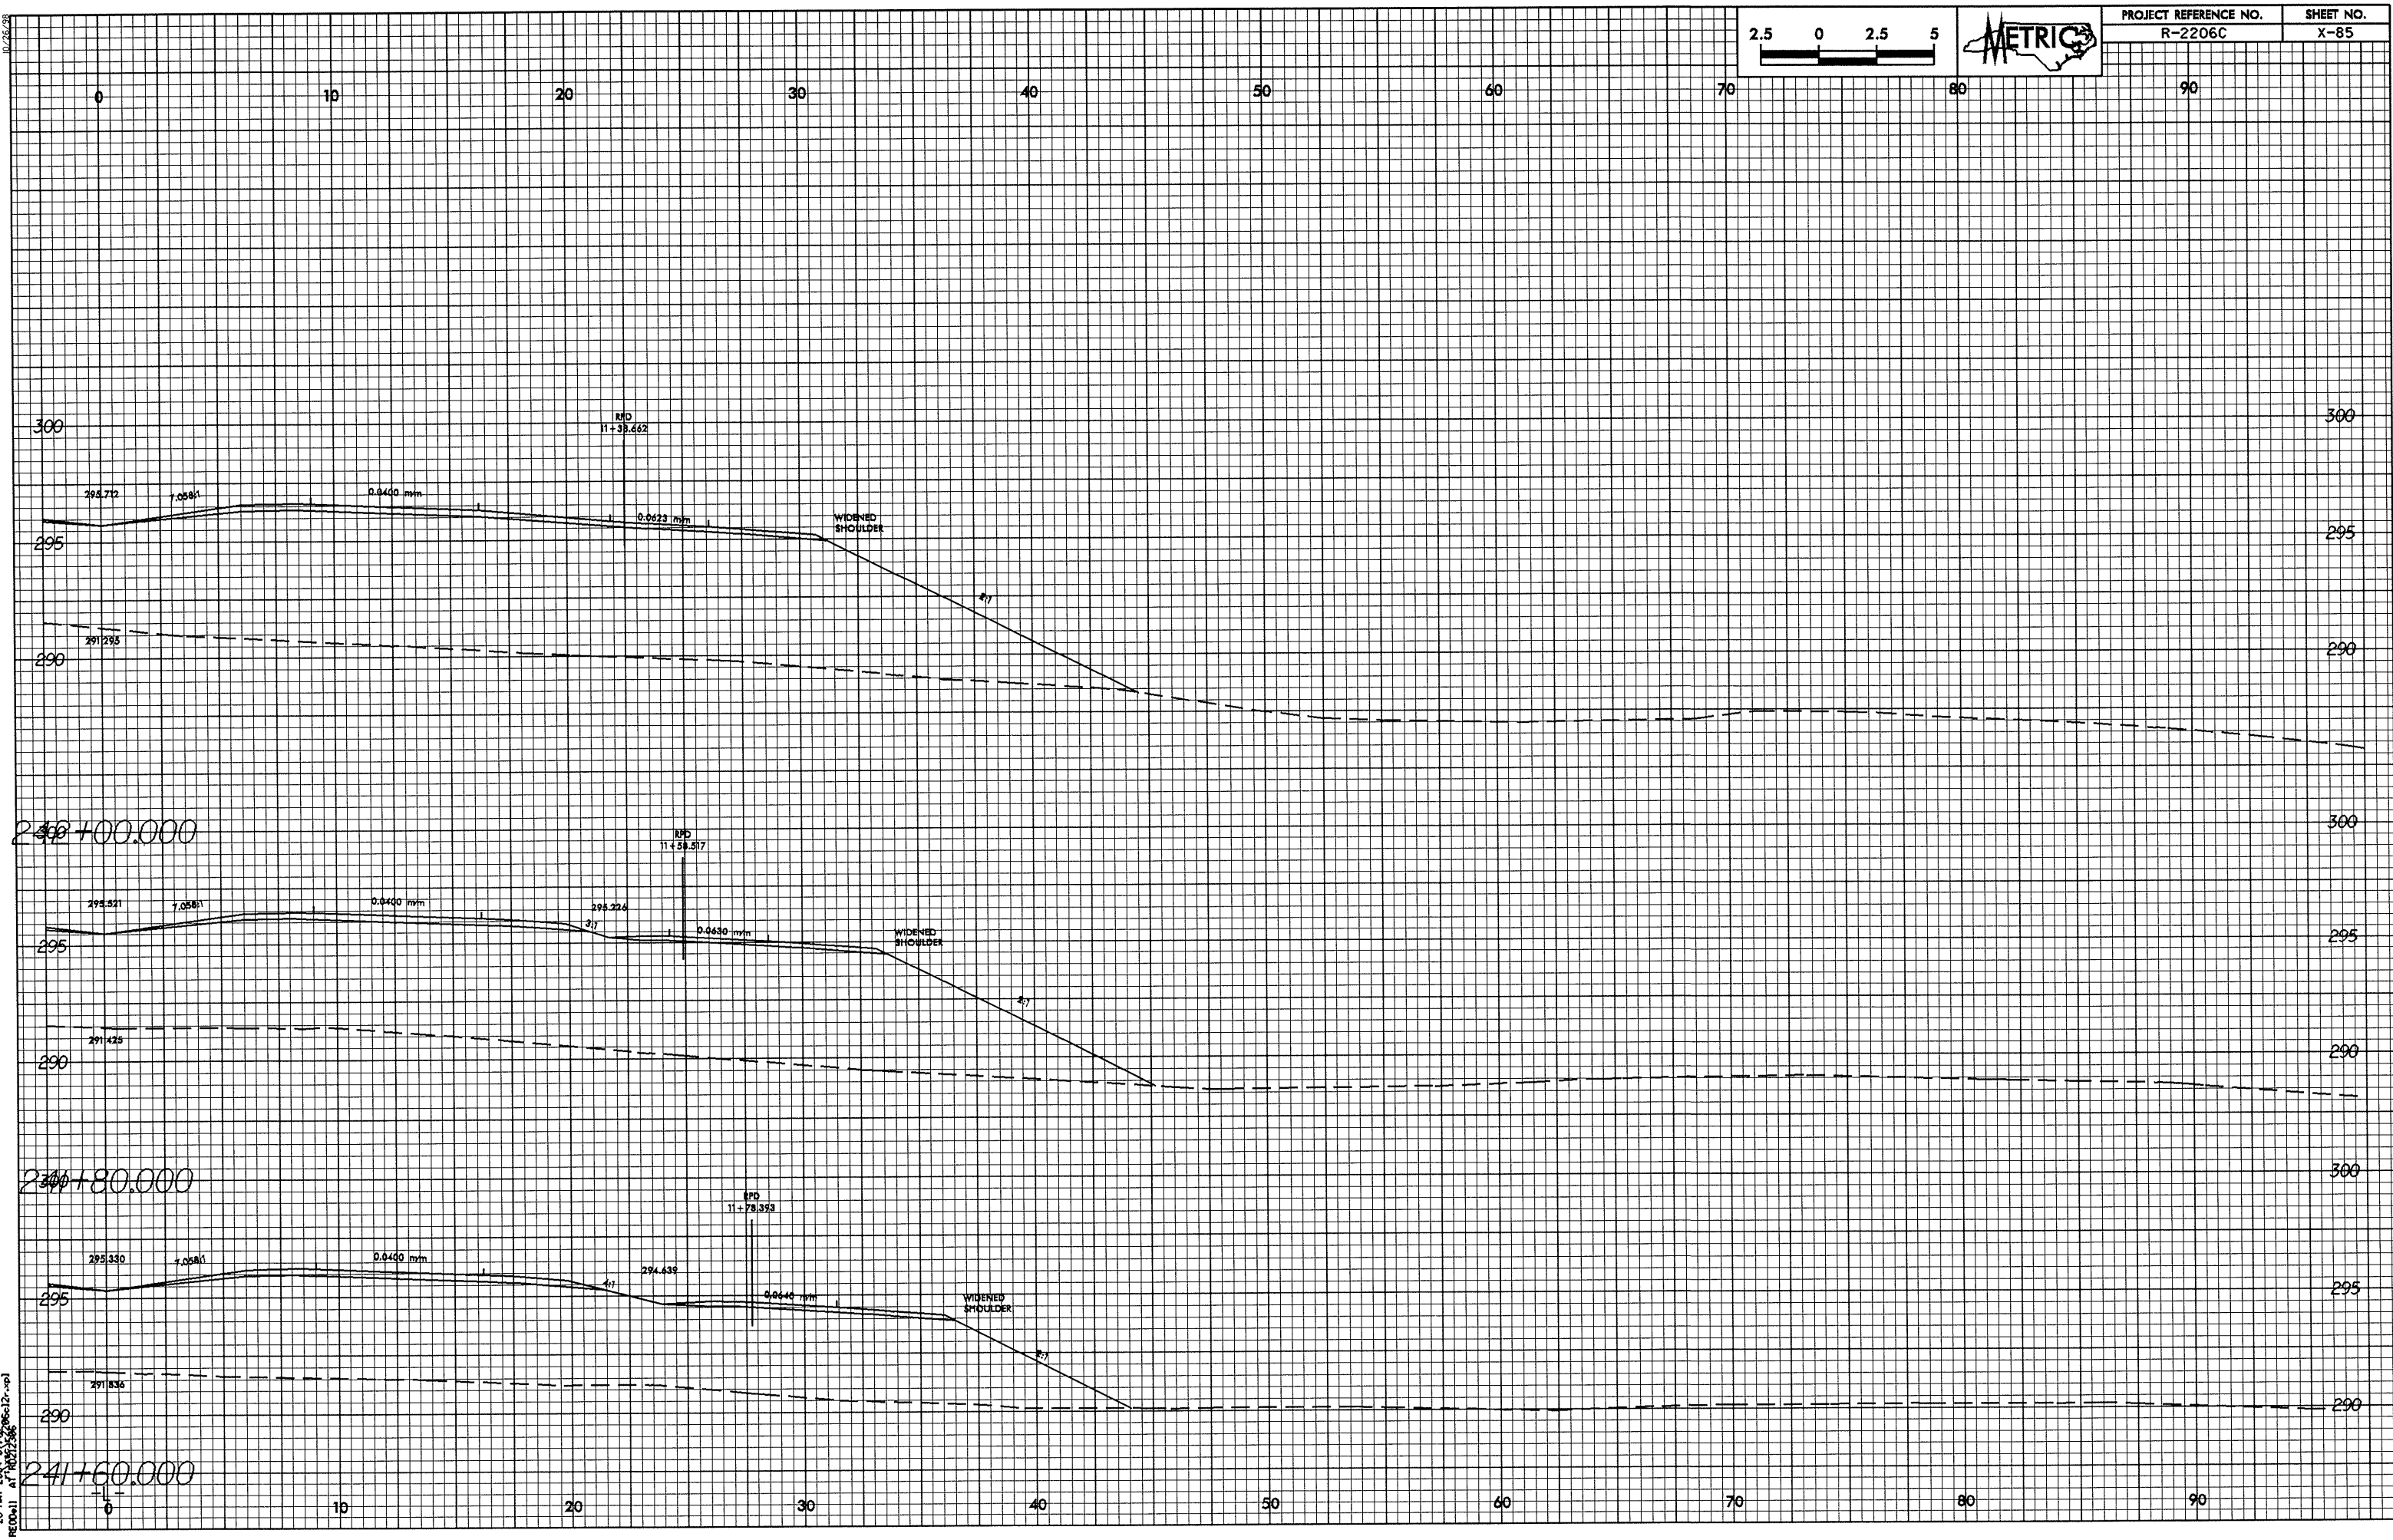

240+00.000

240+80.000

241+60.000

28-MAY-2004 07:49 06c12r.sp
RE0011 AT 10/27/2006