

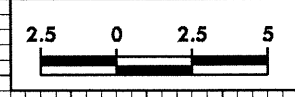
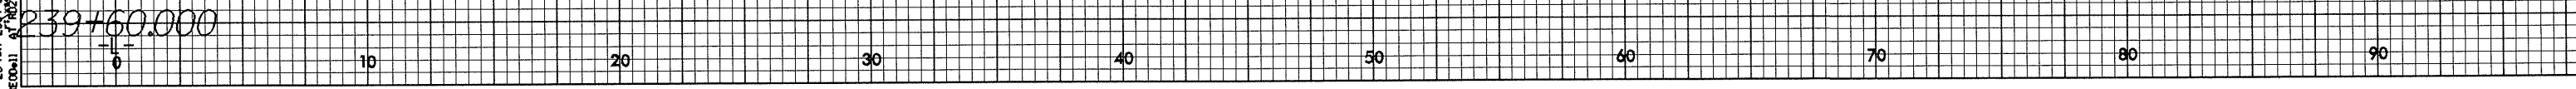
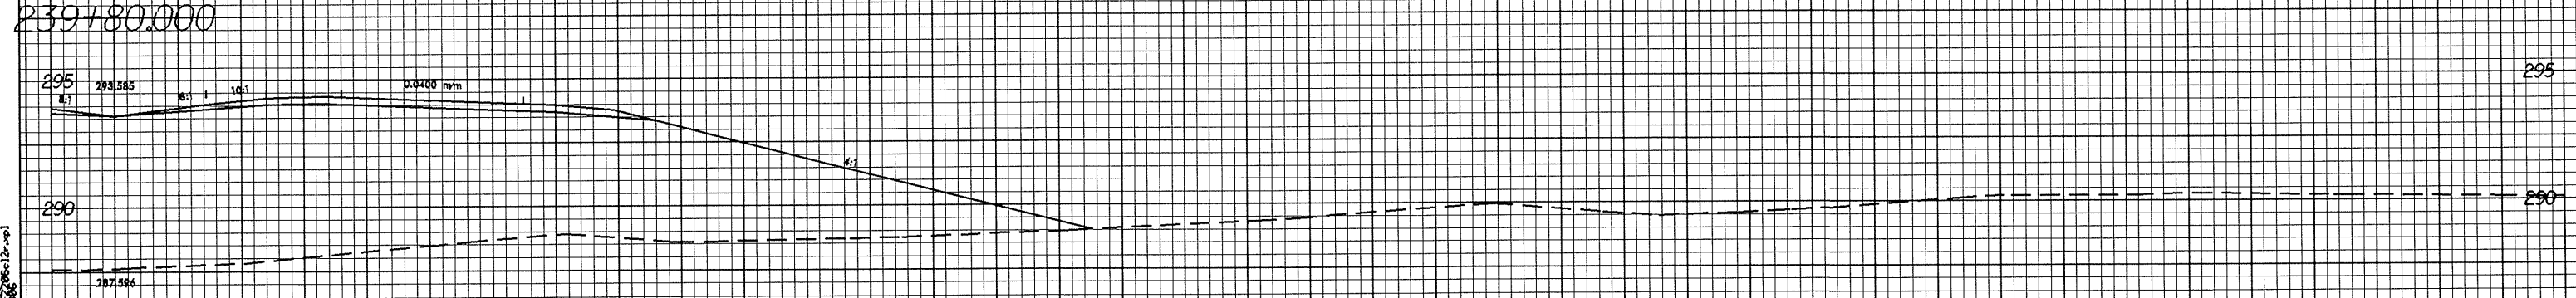
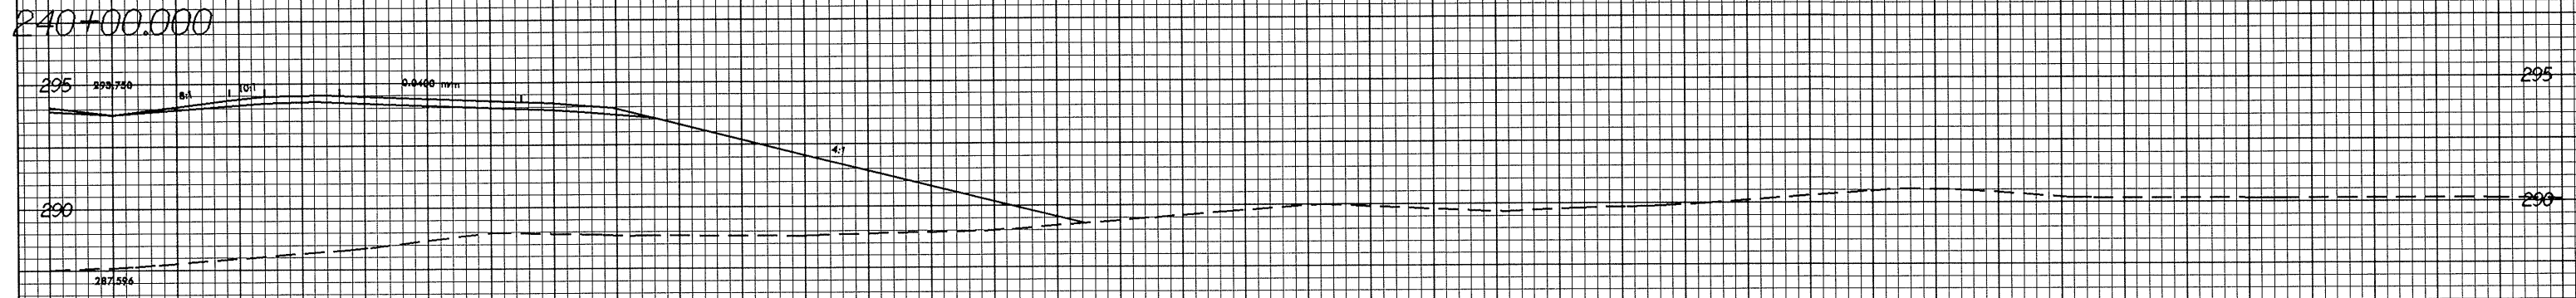
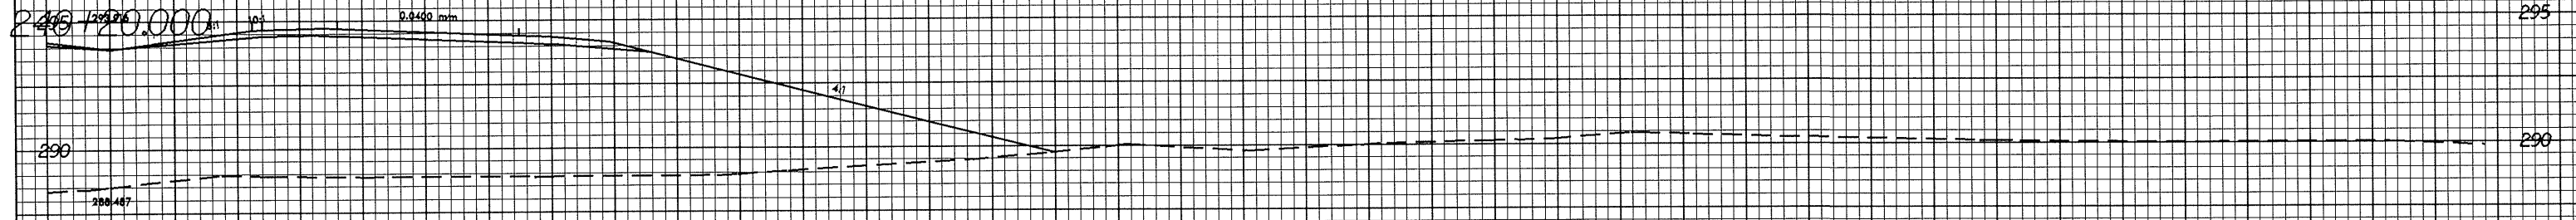


0.25/0.25

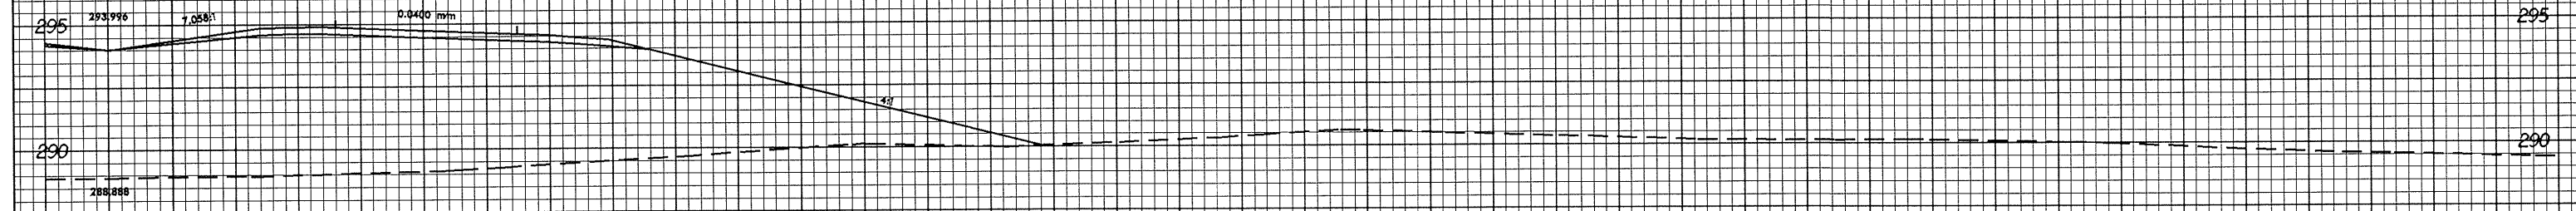

0 10 20 30 40 50 60 70 80 90

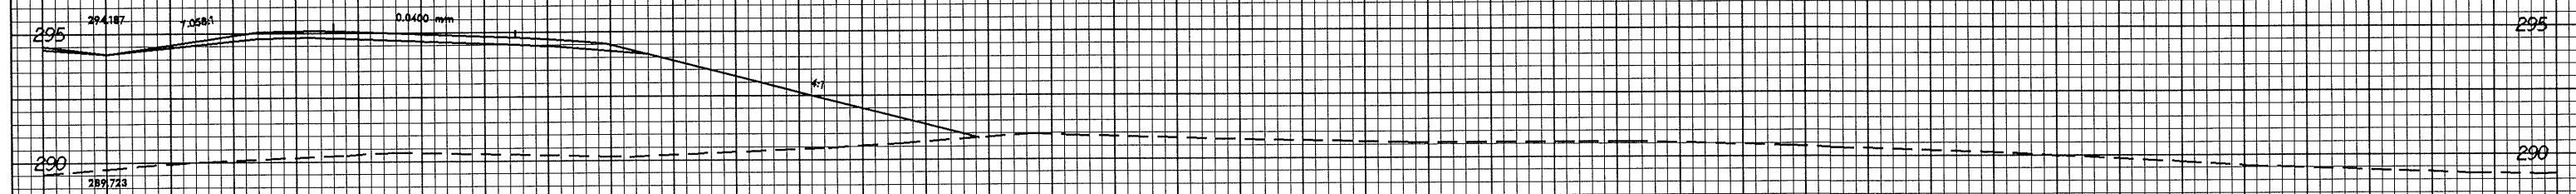

28-MAY-2004 07:33
R200a11 01/2007/566