



0.0000

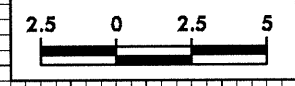


PROJECT REFERENCE NO. R-2206C	SHEET NO. X-74
----------------------------------	-------------------

0 10 20 30 40 50 60 70 80 90

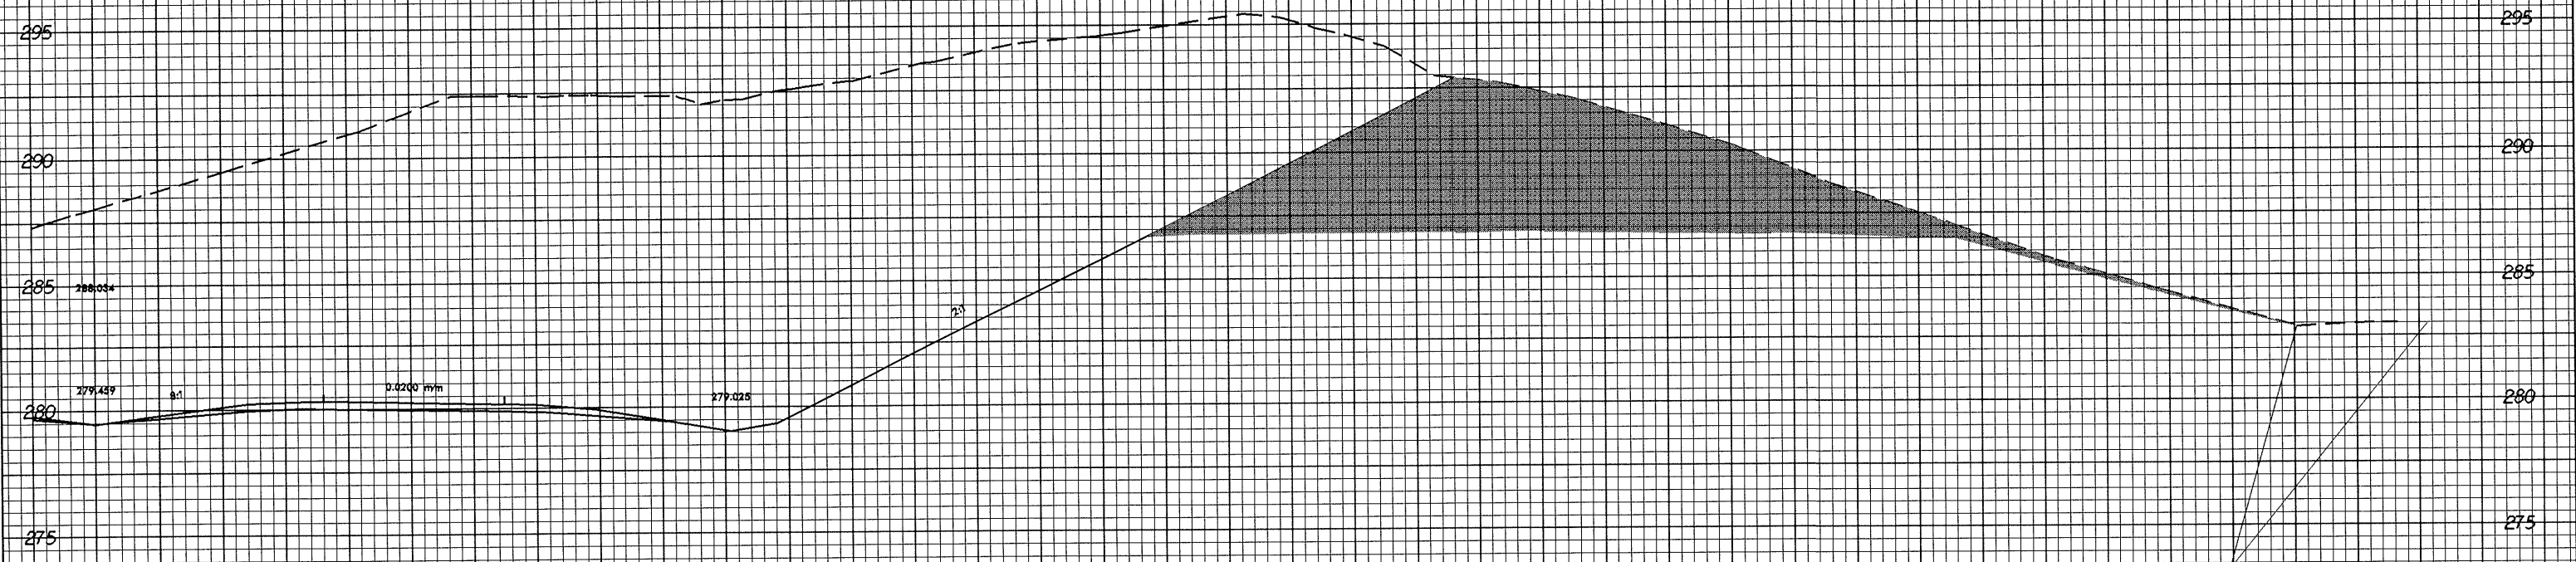

231+80.000

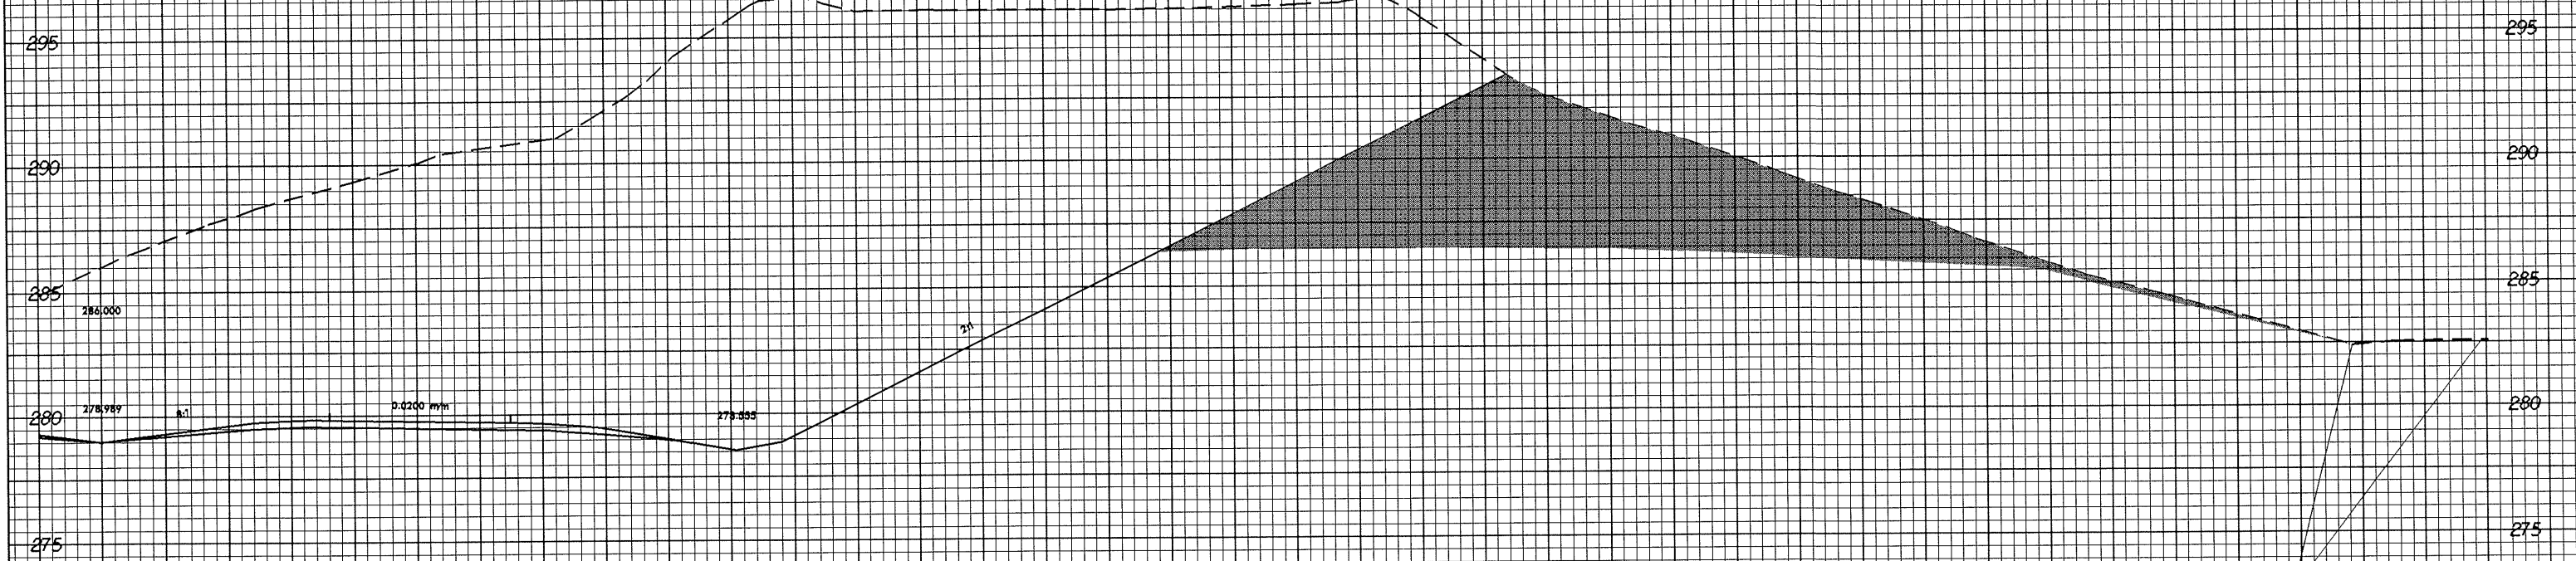

231+60.000

0 10 20 30 40 50 60 70 80 90

20-MAY-2004 8:13:30
R200a11 A1 200712362