



0.2629

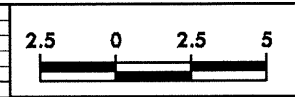

PROJECT REFERENCE NO. R-2206C	SHEET NO. X-73
----------------------------------	-------------------

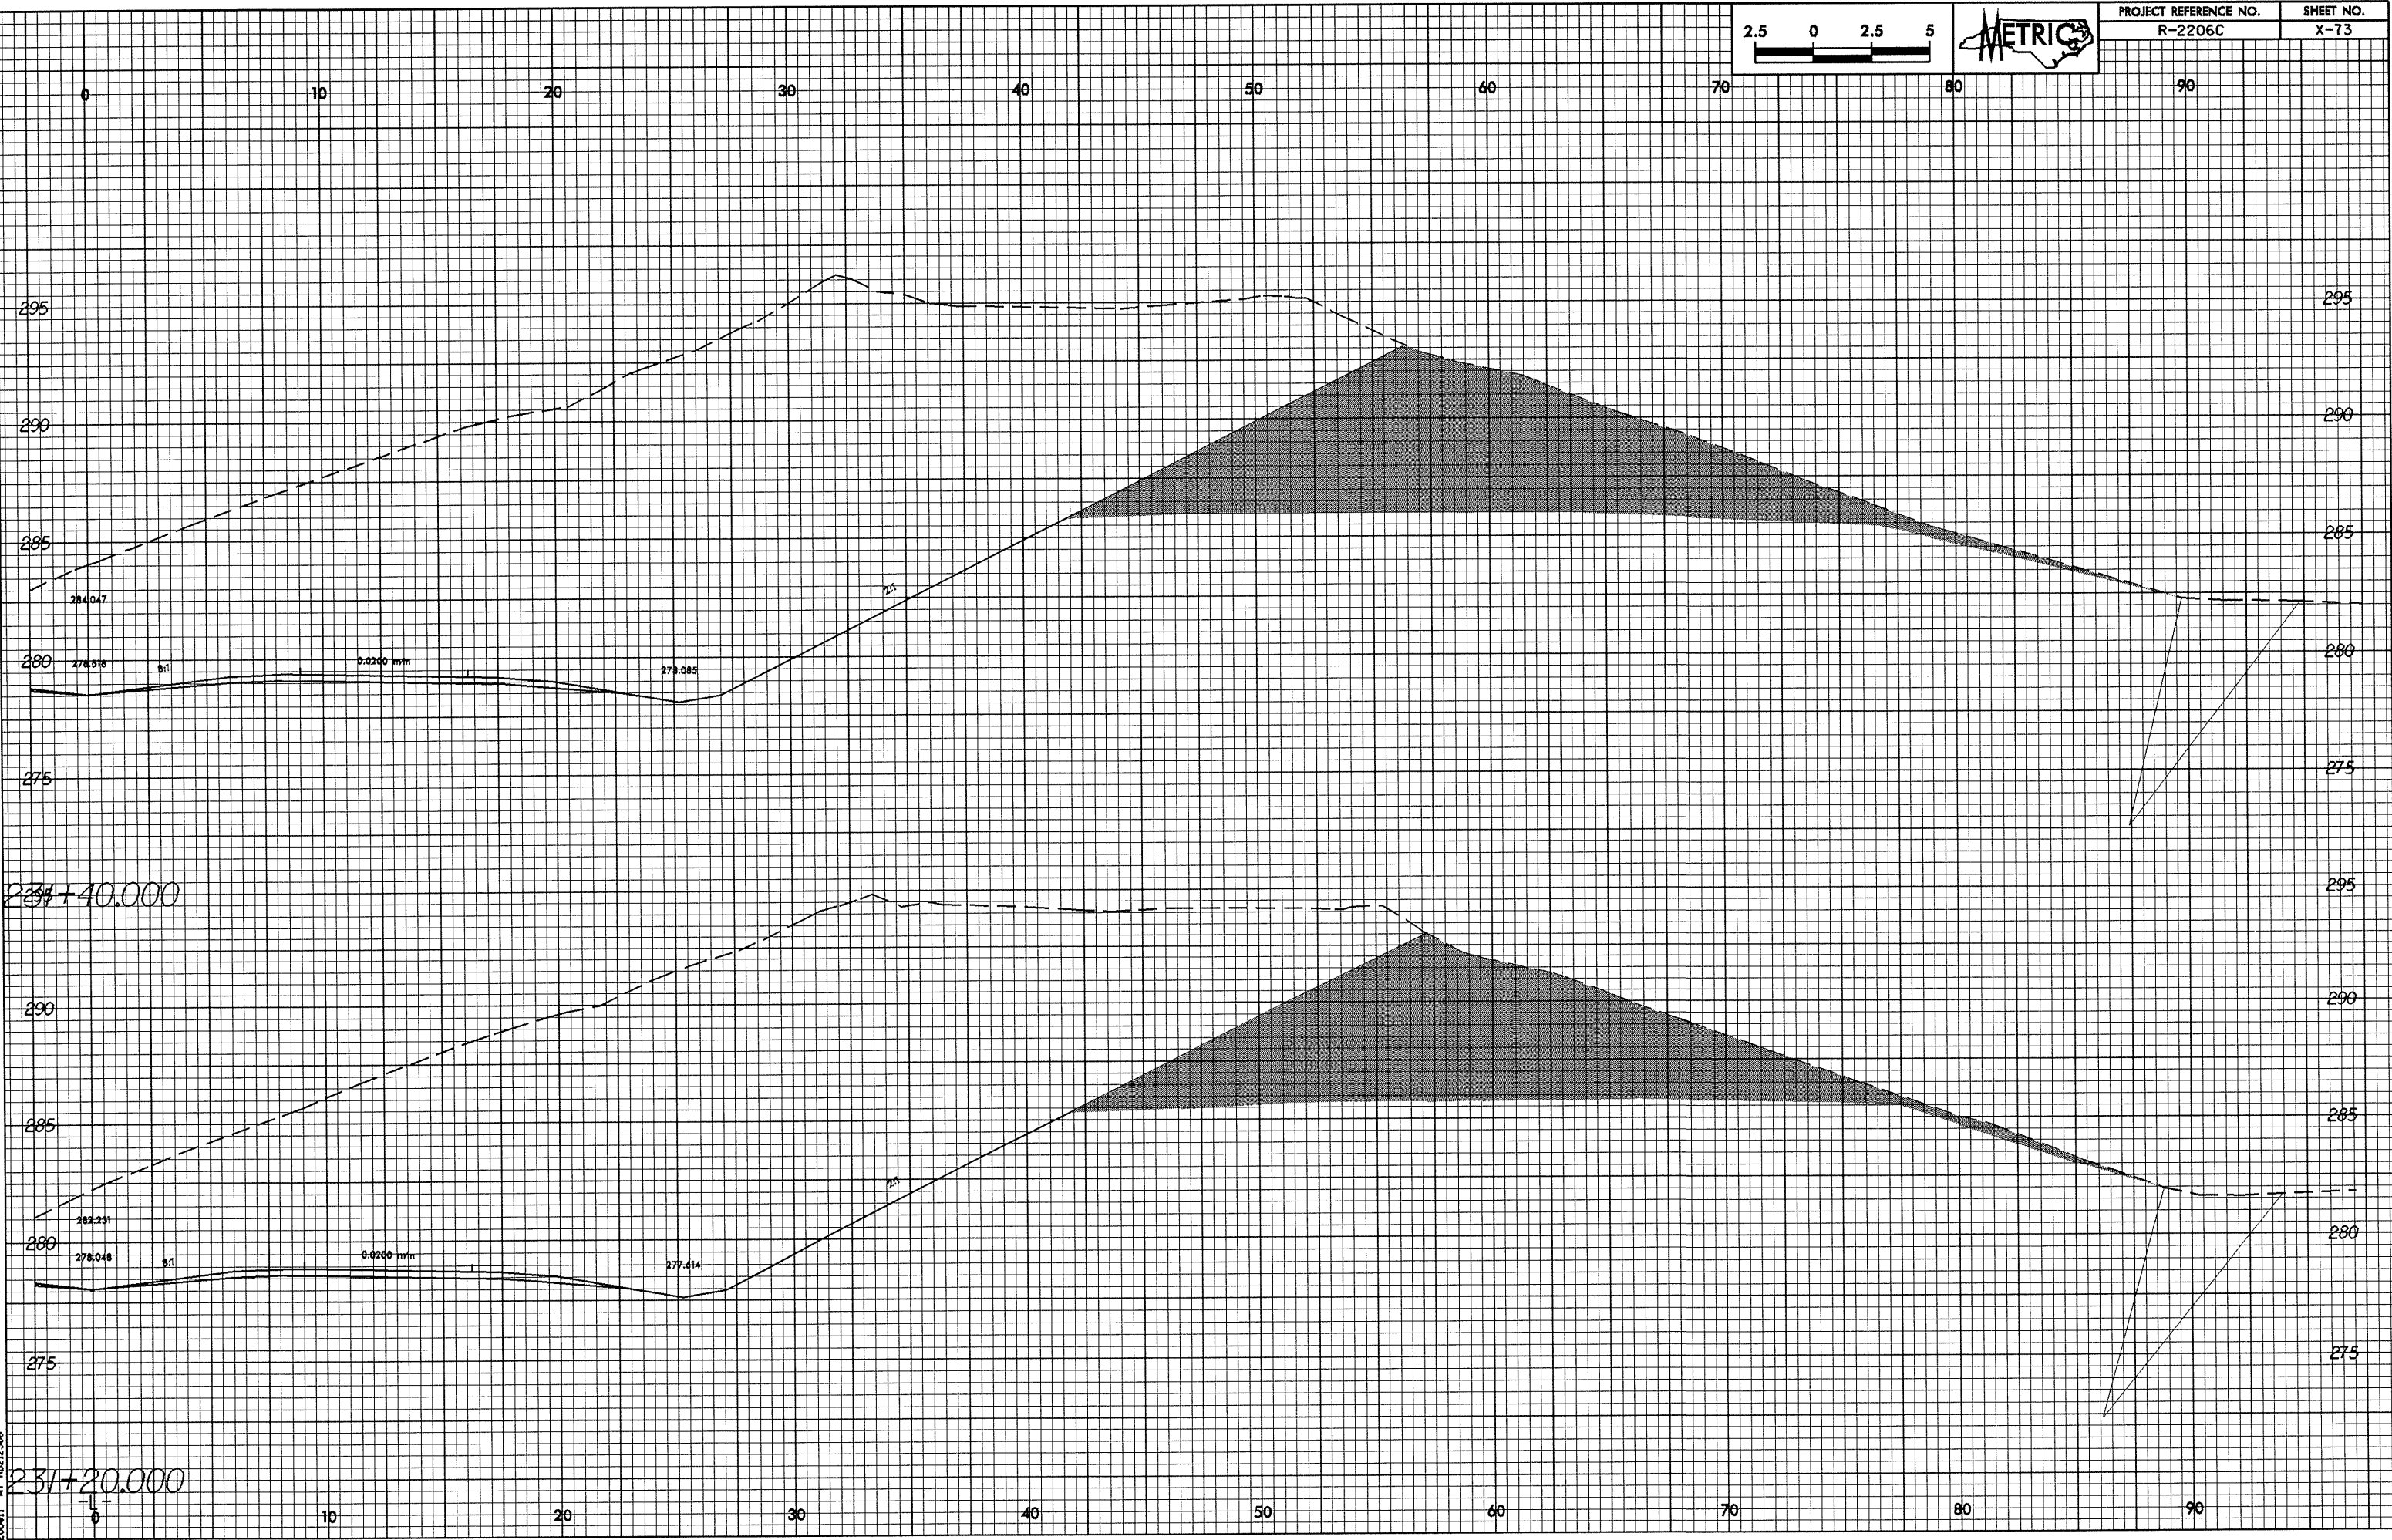

20-May-2004 07:34
REC00a11 AT 100% 236