



10/26/08

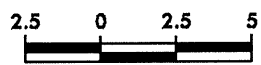

PROJECT REFERENCE NO. R-2206C	SHEET NO. X-72
----------------------------------	-------------------

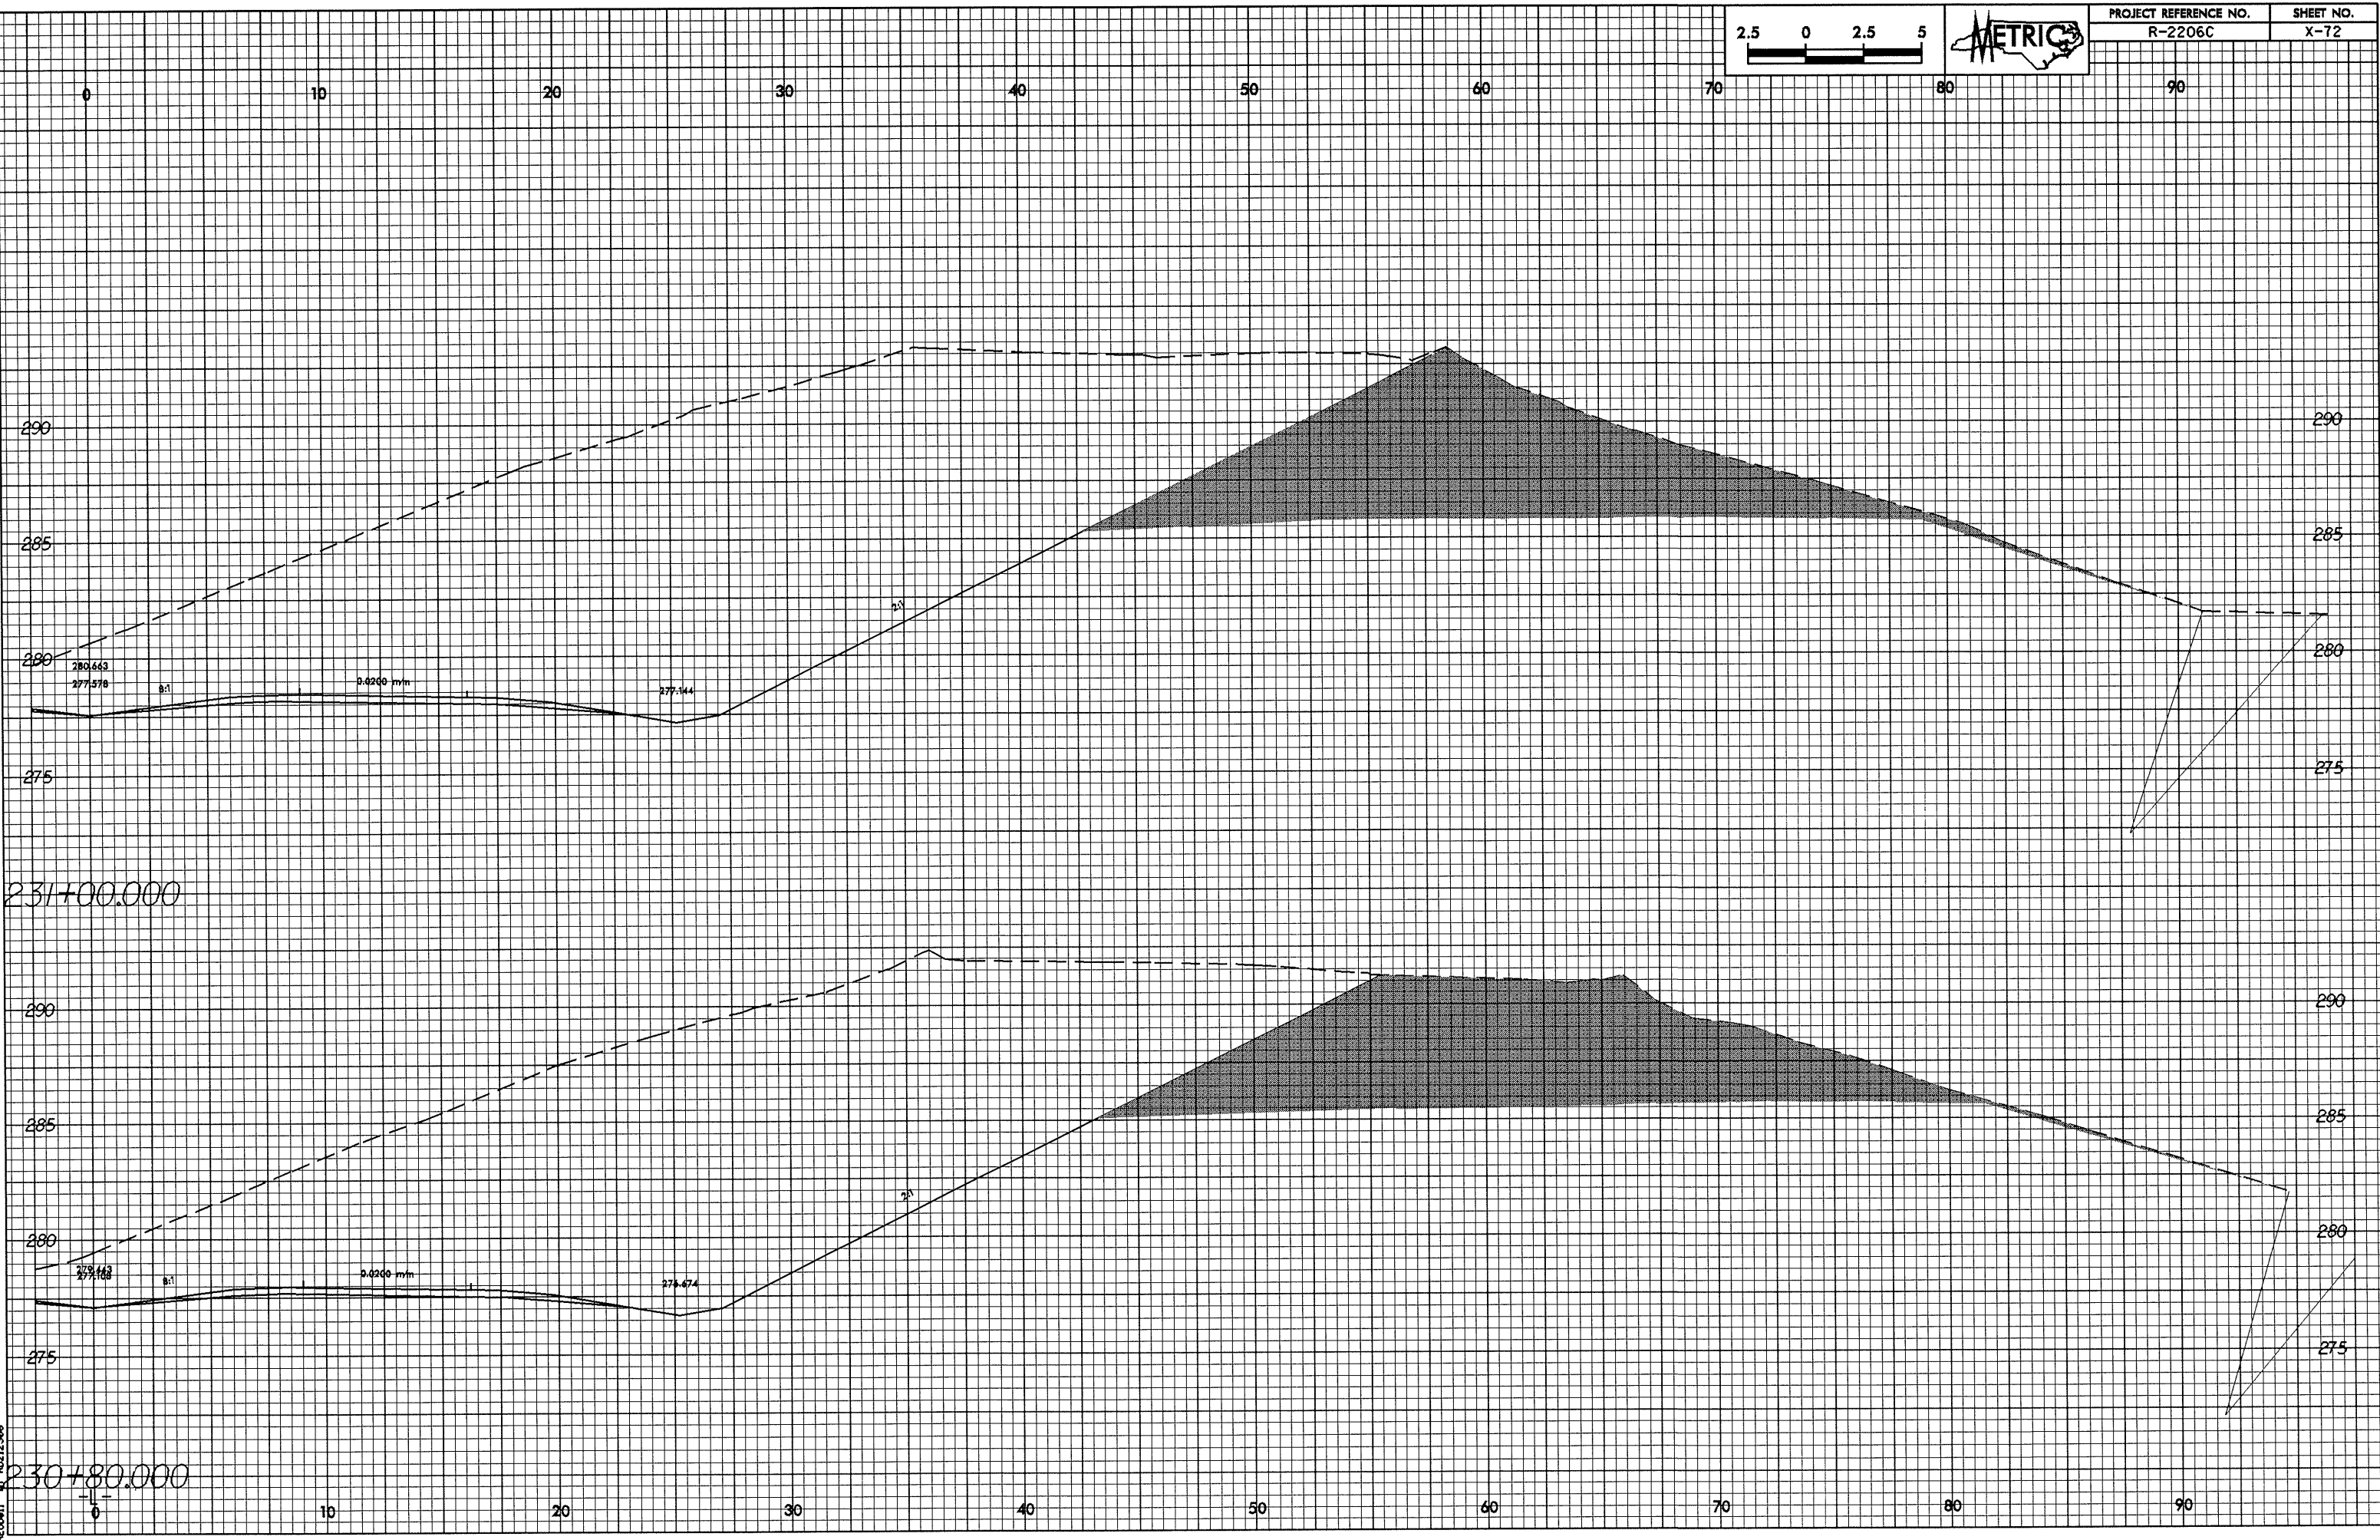

28-MAY-2004 07:34 06c12r.sp1