



0.02629

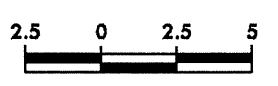

PROJECT REFERENCE NO. R-2206C	SHEET NO. X-61
----------------------------------	-------------------

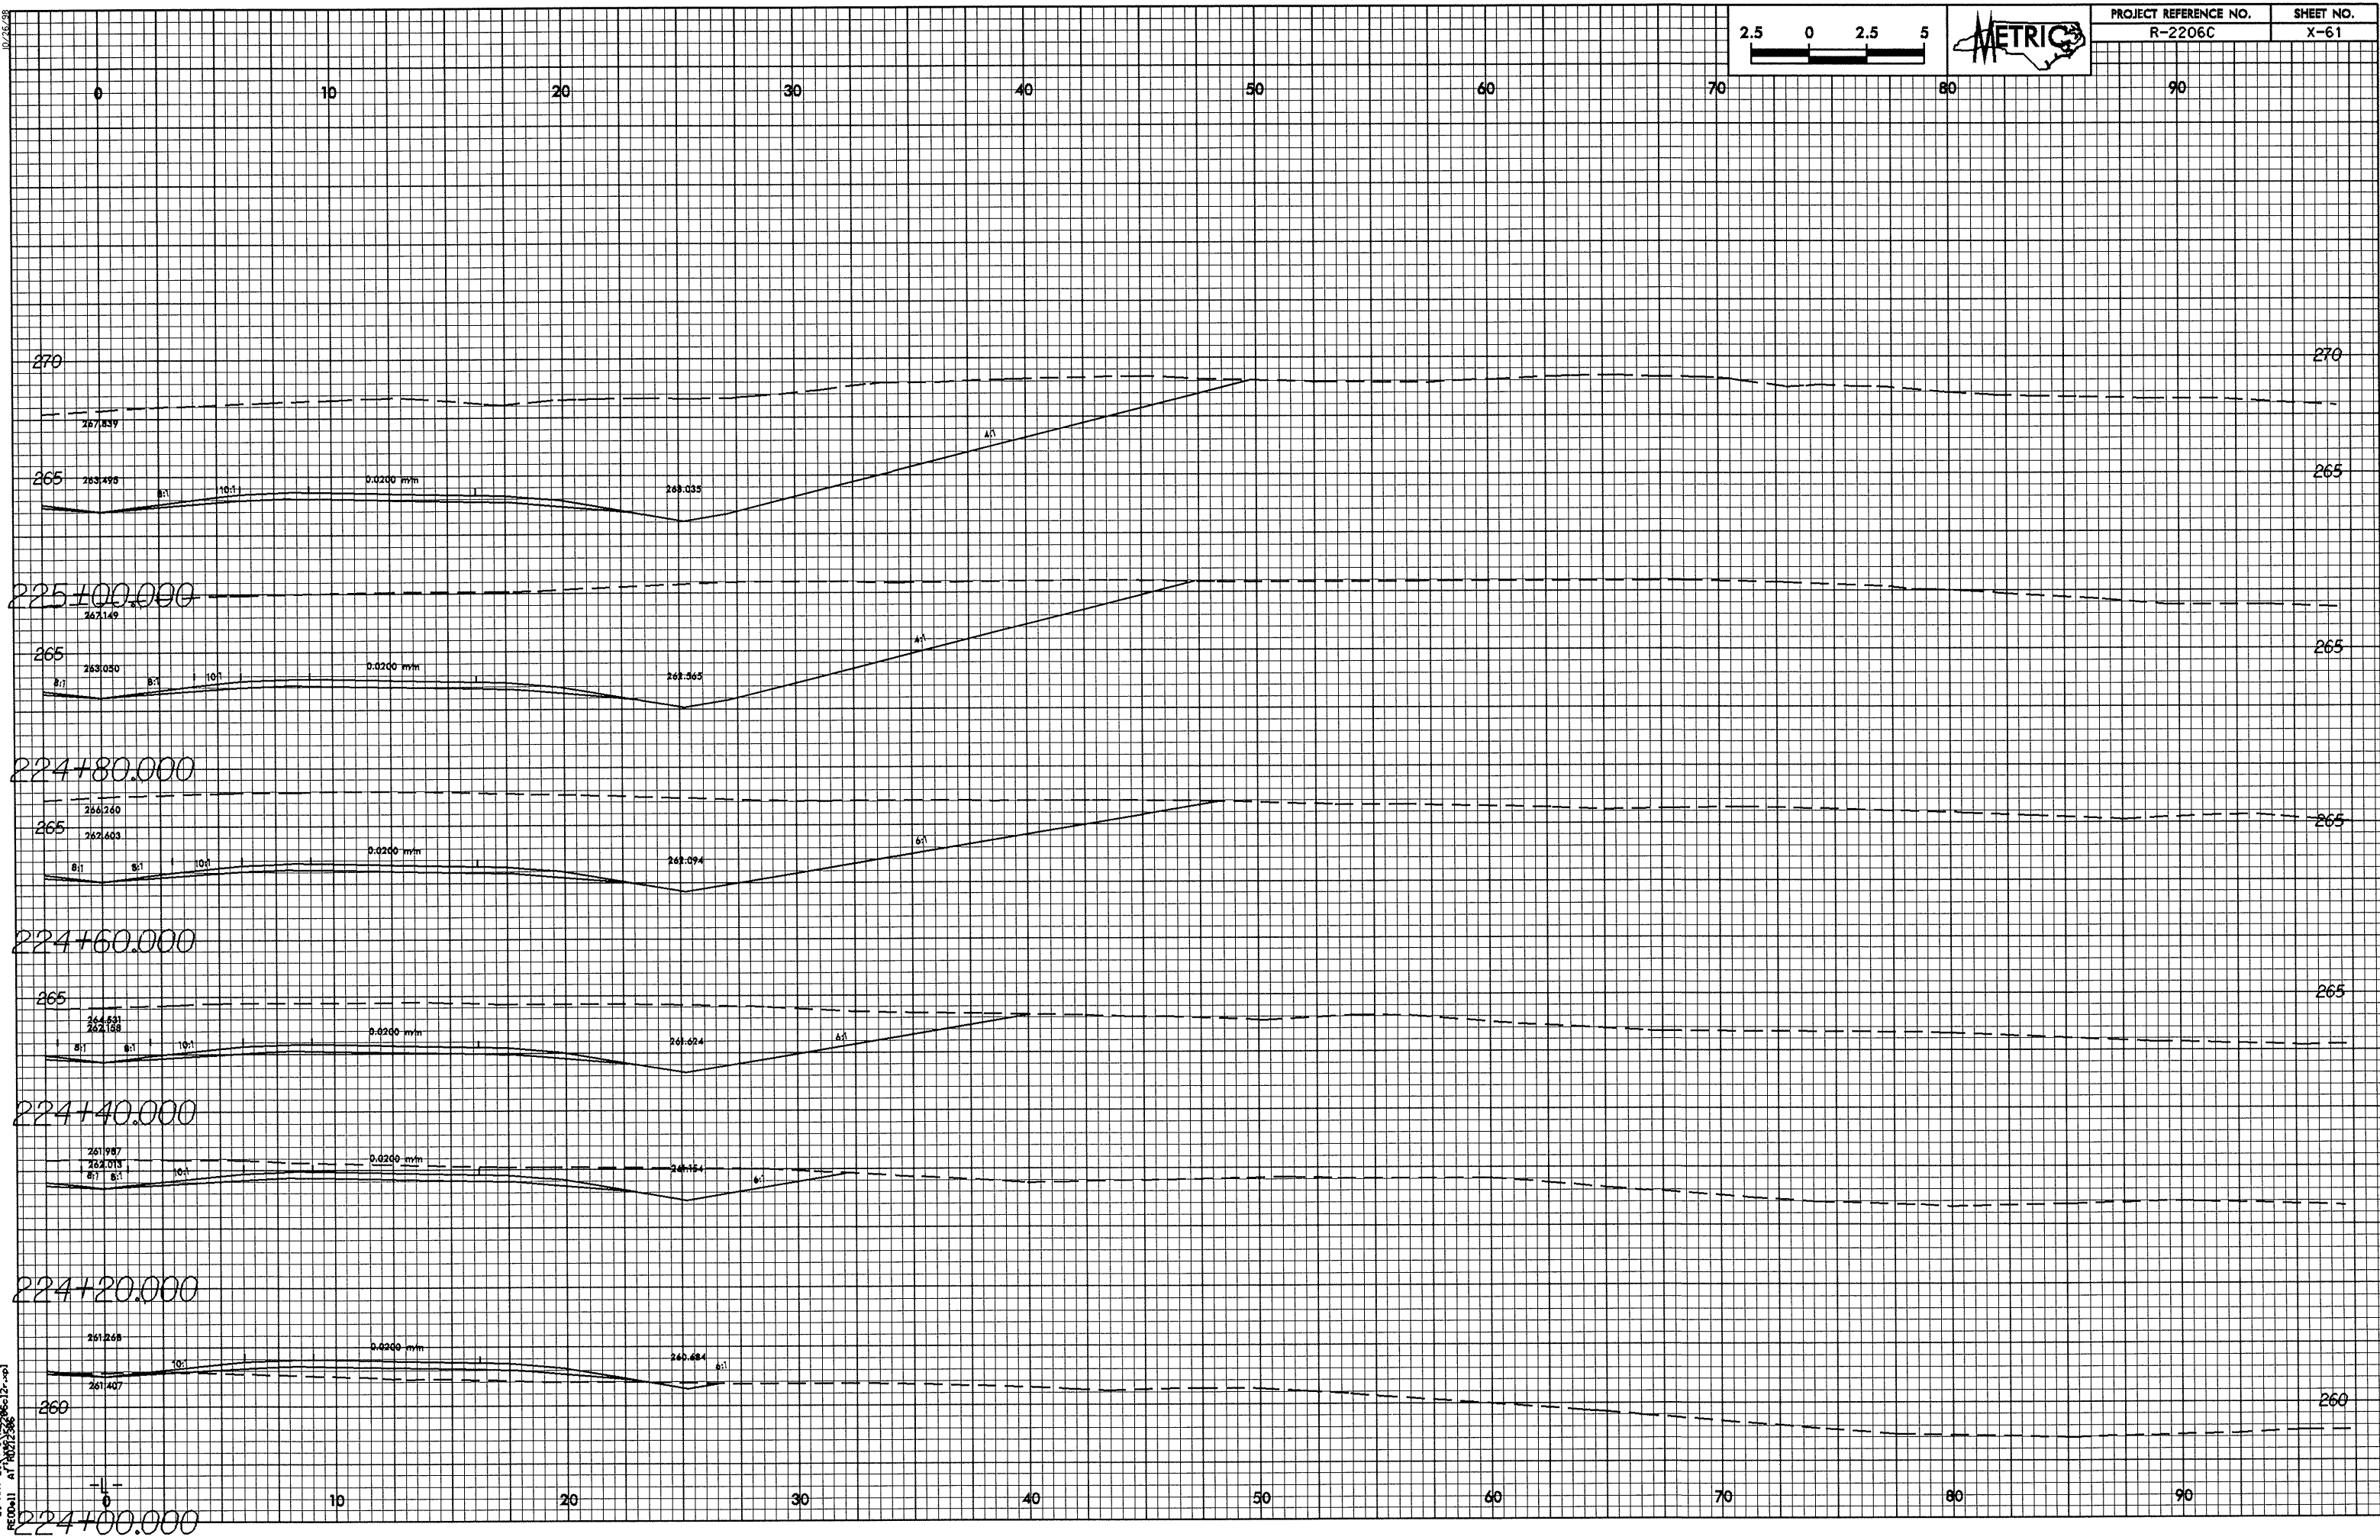

28-May-2004 07:23:06:12-001
REC00a11 AT 100/250