



10/25/20

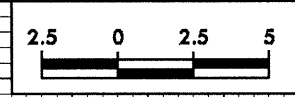

PROJECT REFERENCE NO. R-2206C	SHEET NO. X-58
----------------------------------	-------------------

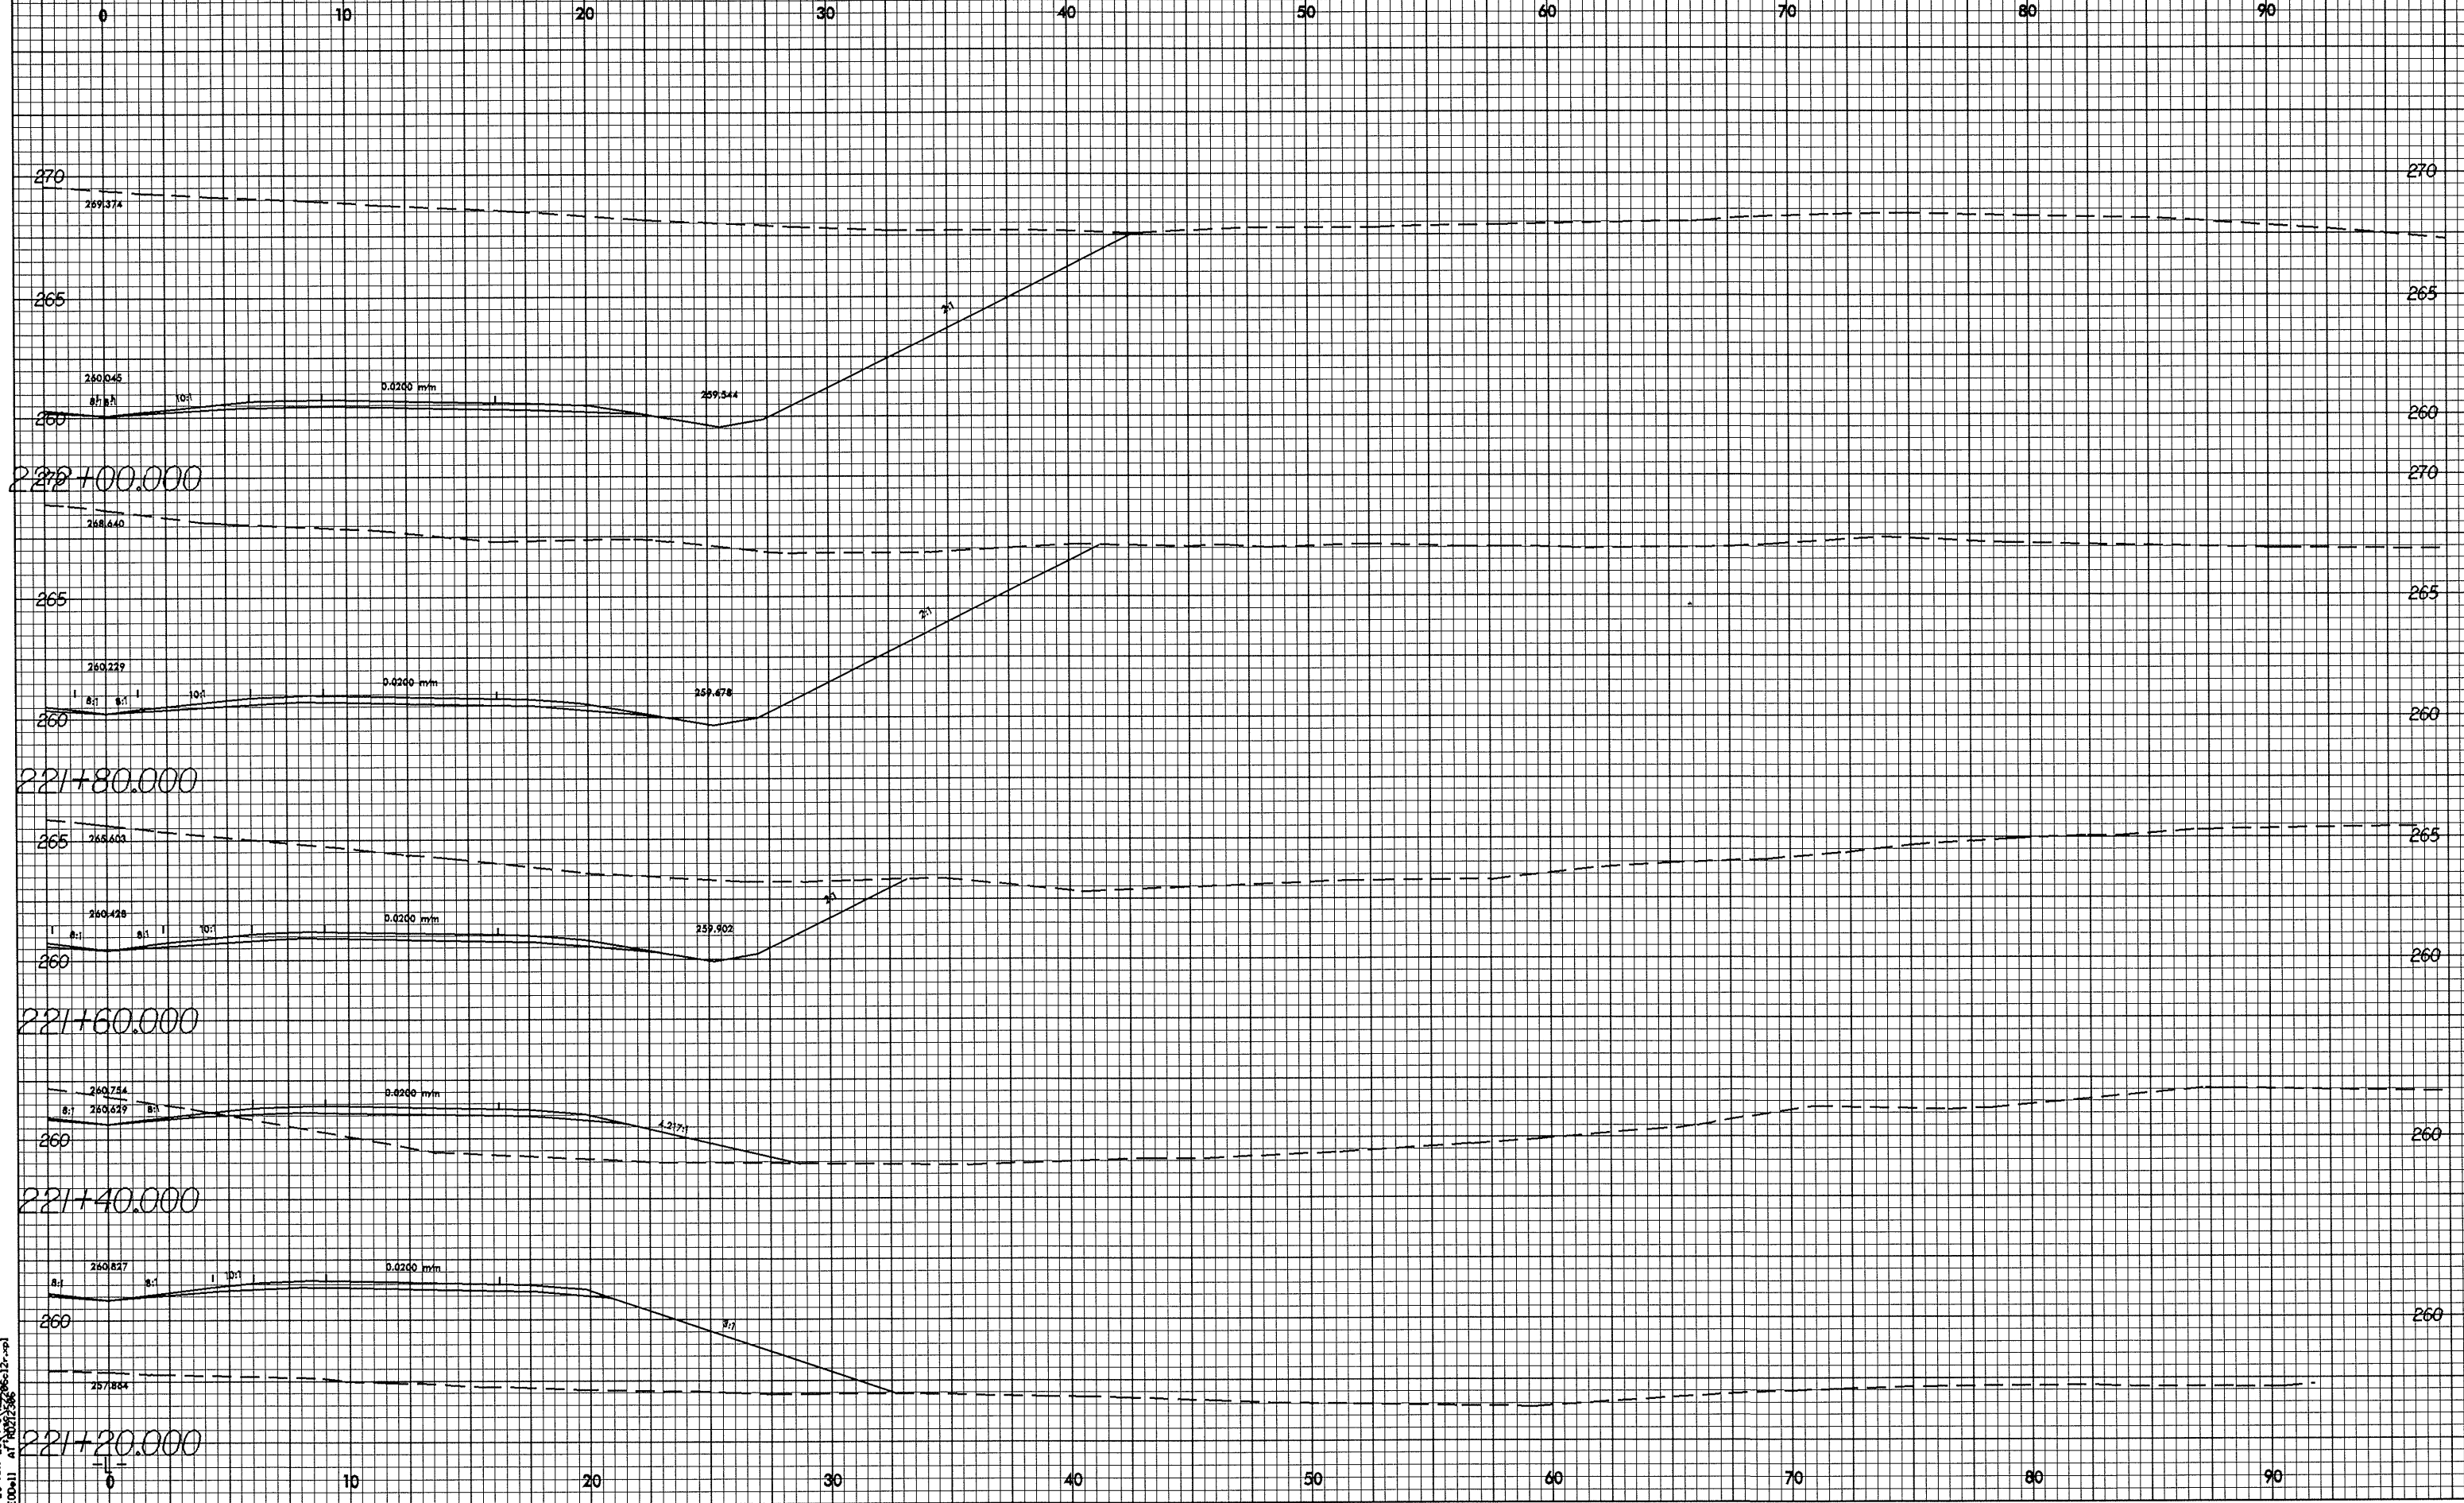

28-MAY-2004 07:23:06 06c12r.sp1  
REC0011 at 10/25/20