



0.25

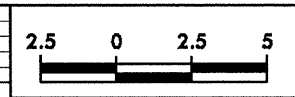

PROJECT REFERENCE NO.	SHEET NO.
R-2206C	X-55

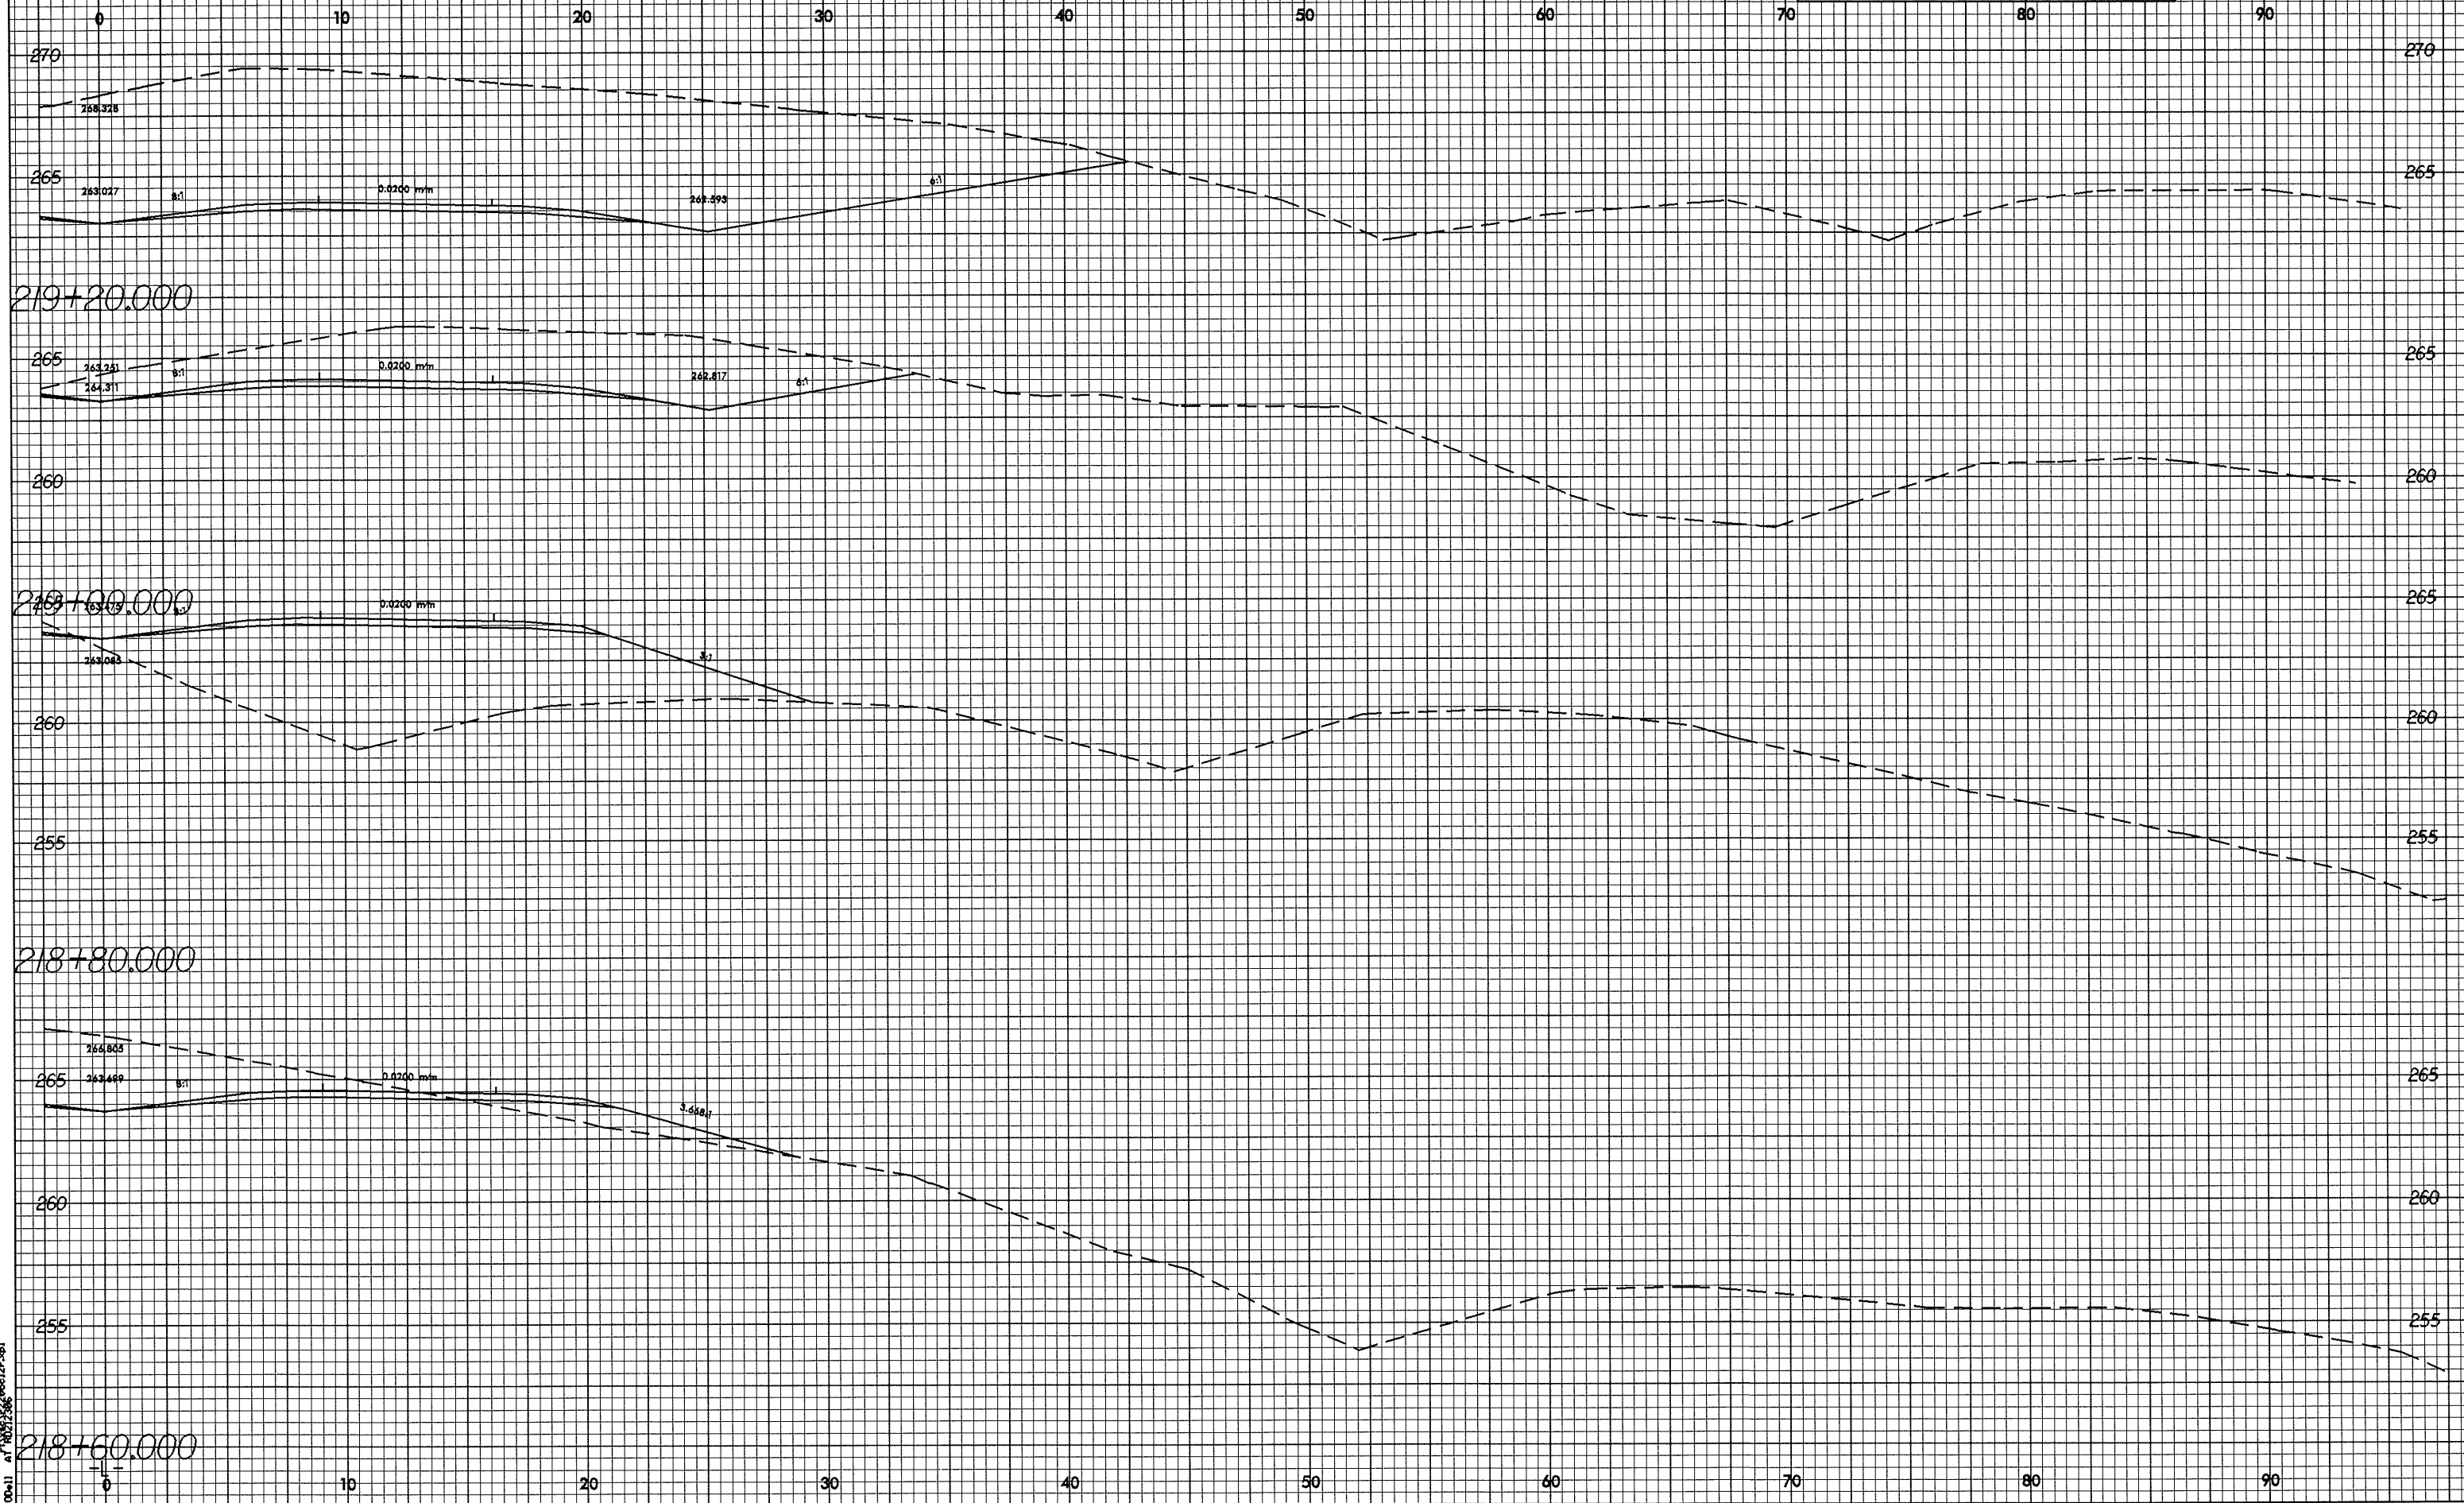

28-MAY-2004 07:52:00 6:12-vol
 RE:00-11 AT 10017306