



0.26289

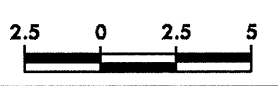

PROJECT REFERENCE NO. R-2206C	SHEET NO. X-54
----------------------------------	-------------------

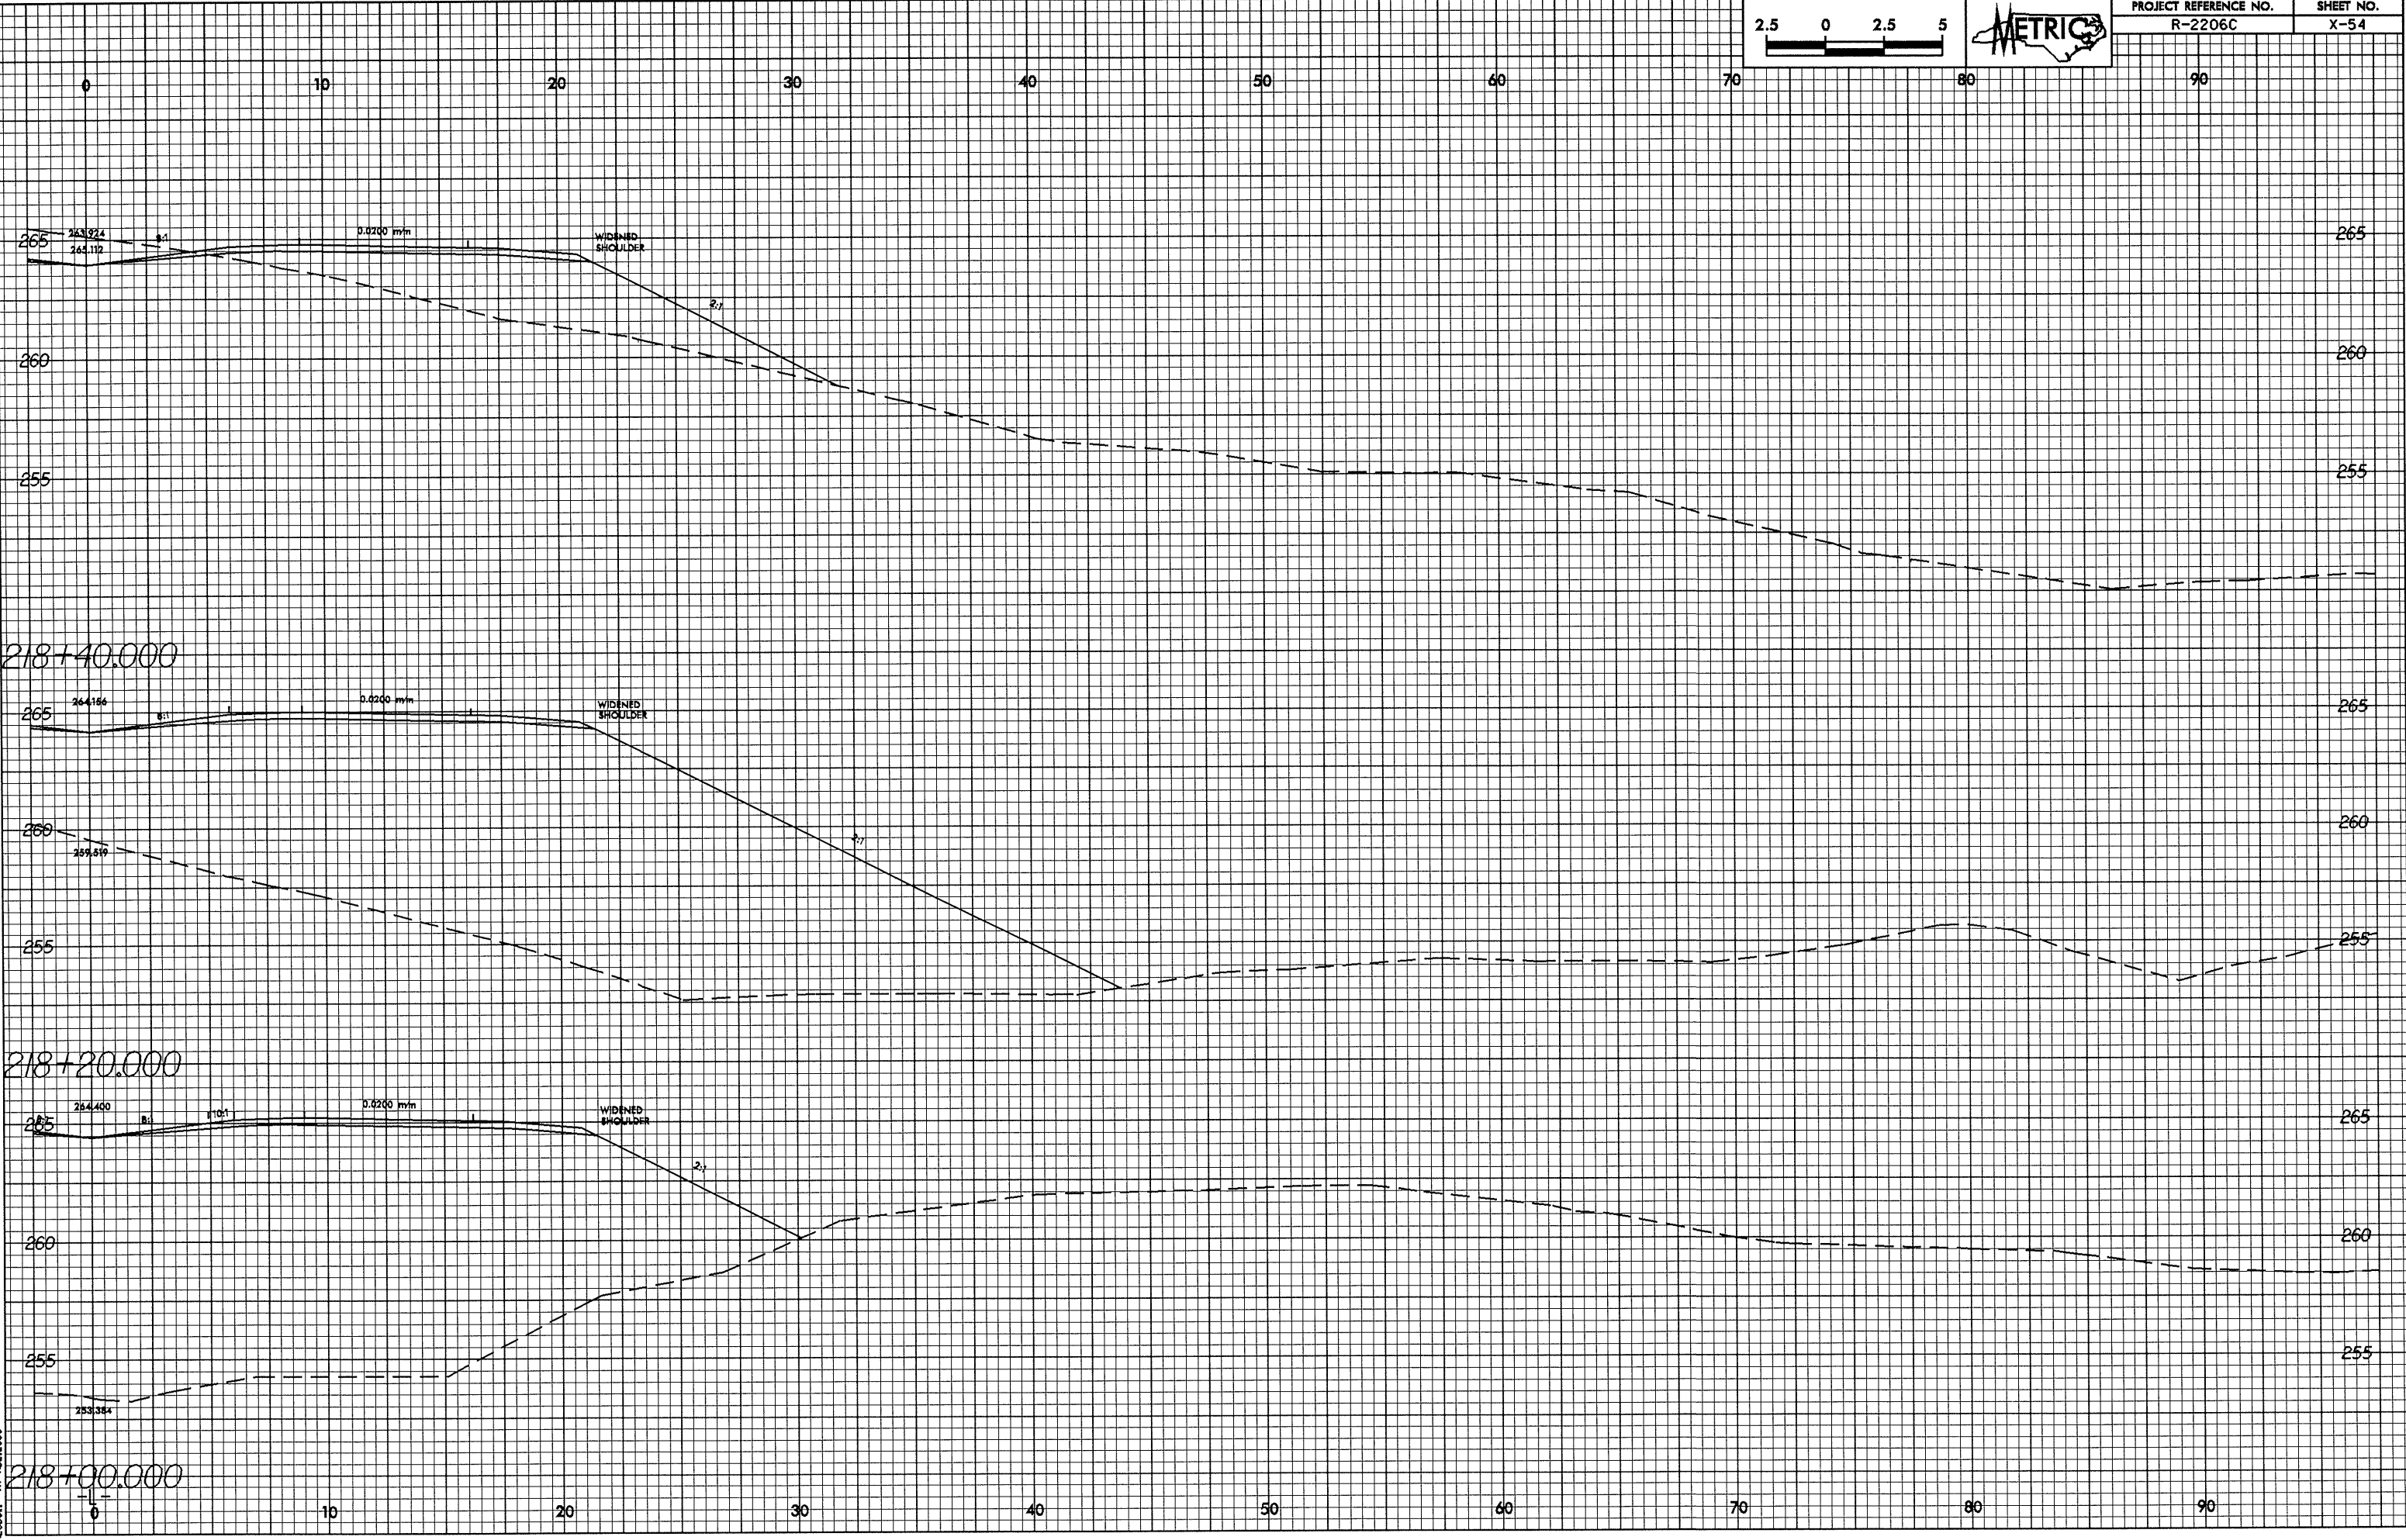

28-MAY-2004 07:25:06-12-01
 RECD:11 AT 10:07:36