



0.2629

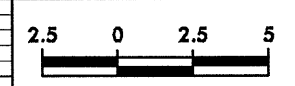

PROJECT REFERENCE NO.	SHEET NO.
R-2206C	X-52

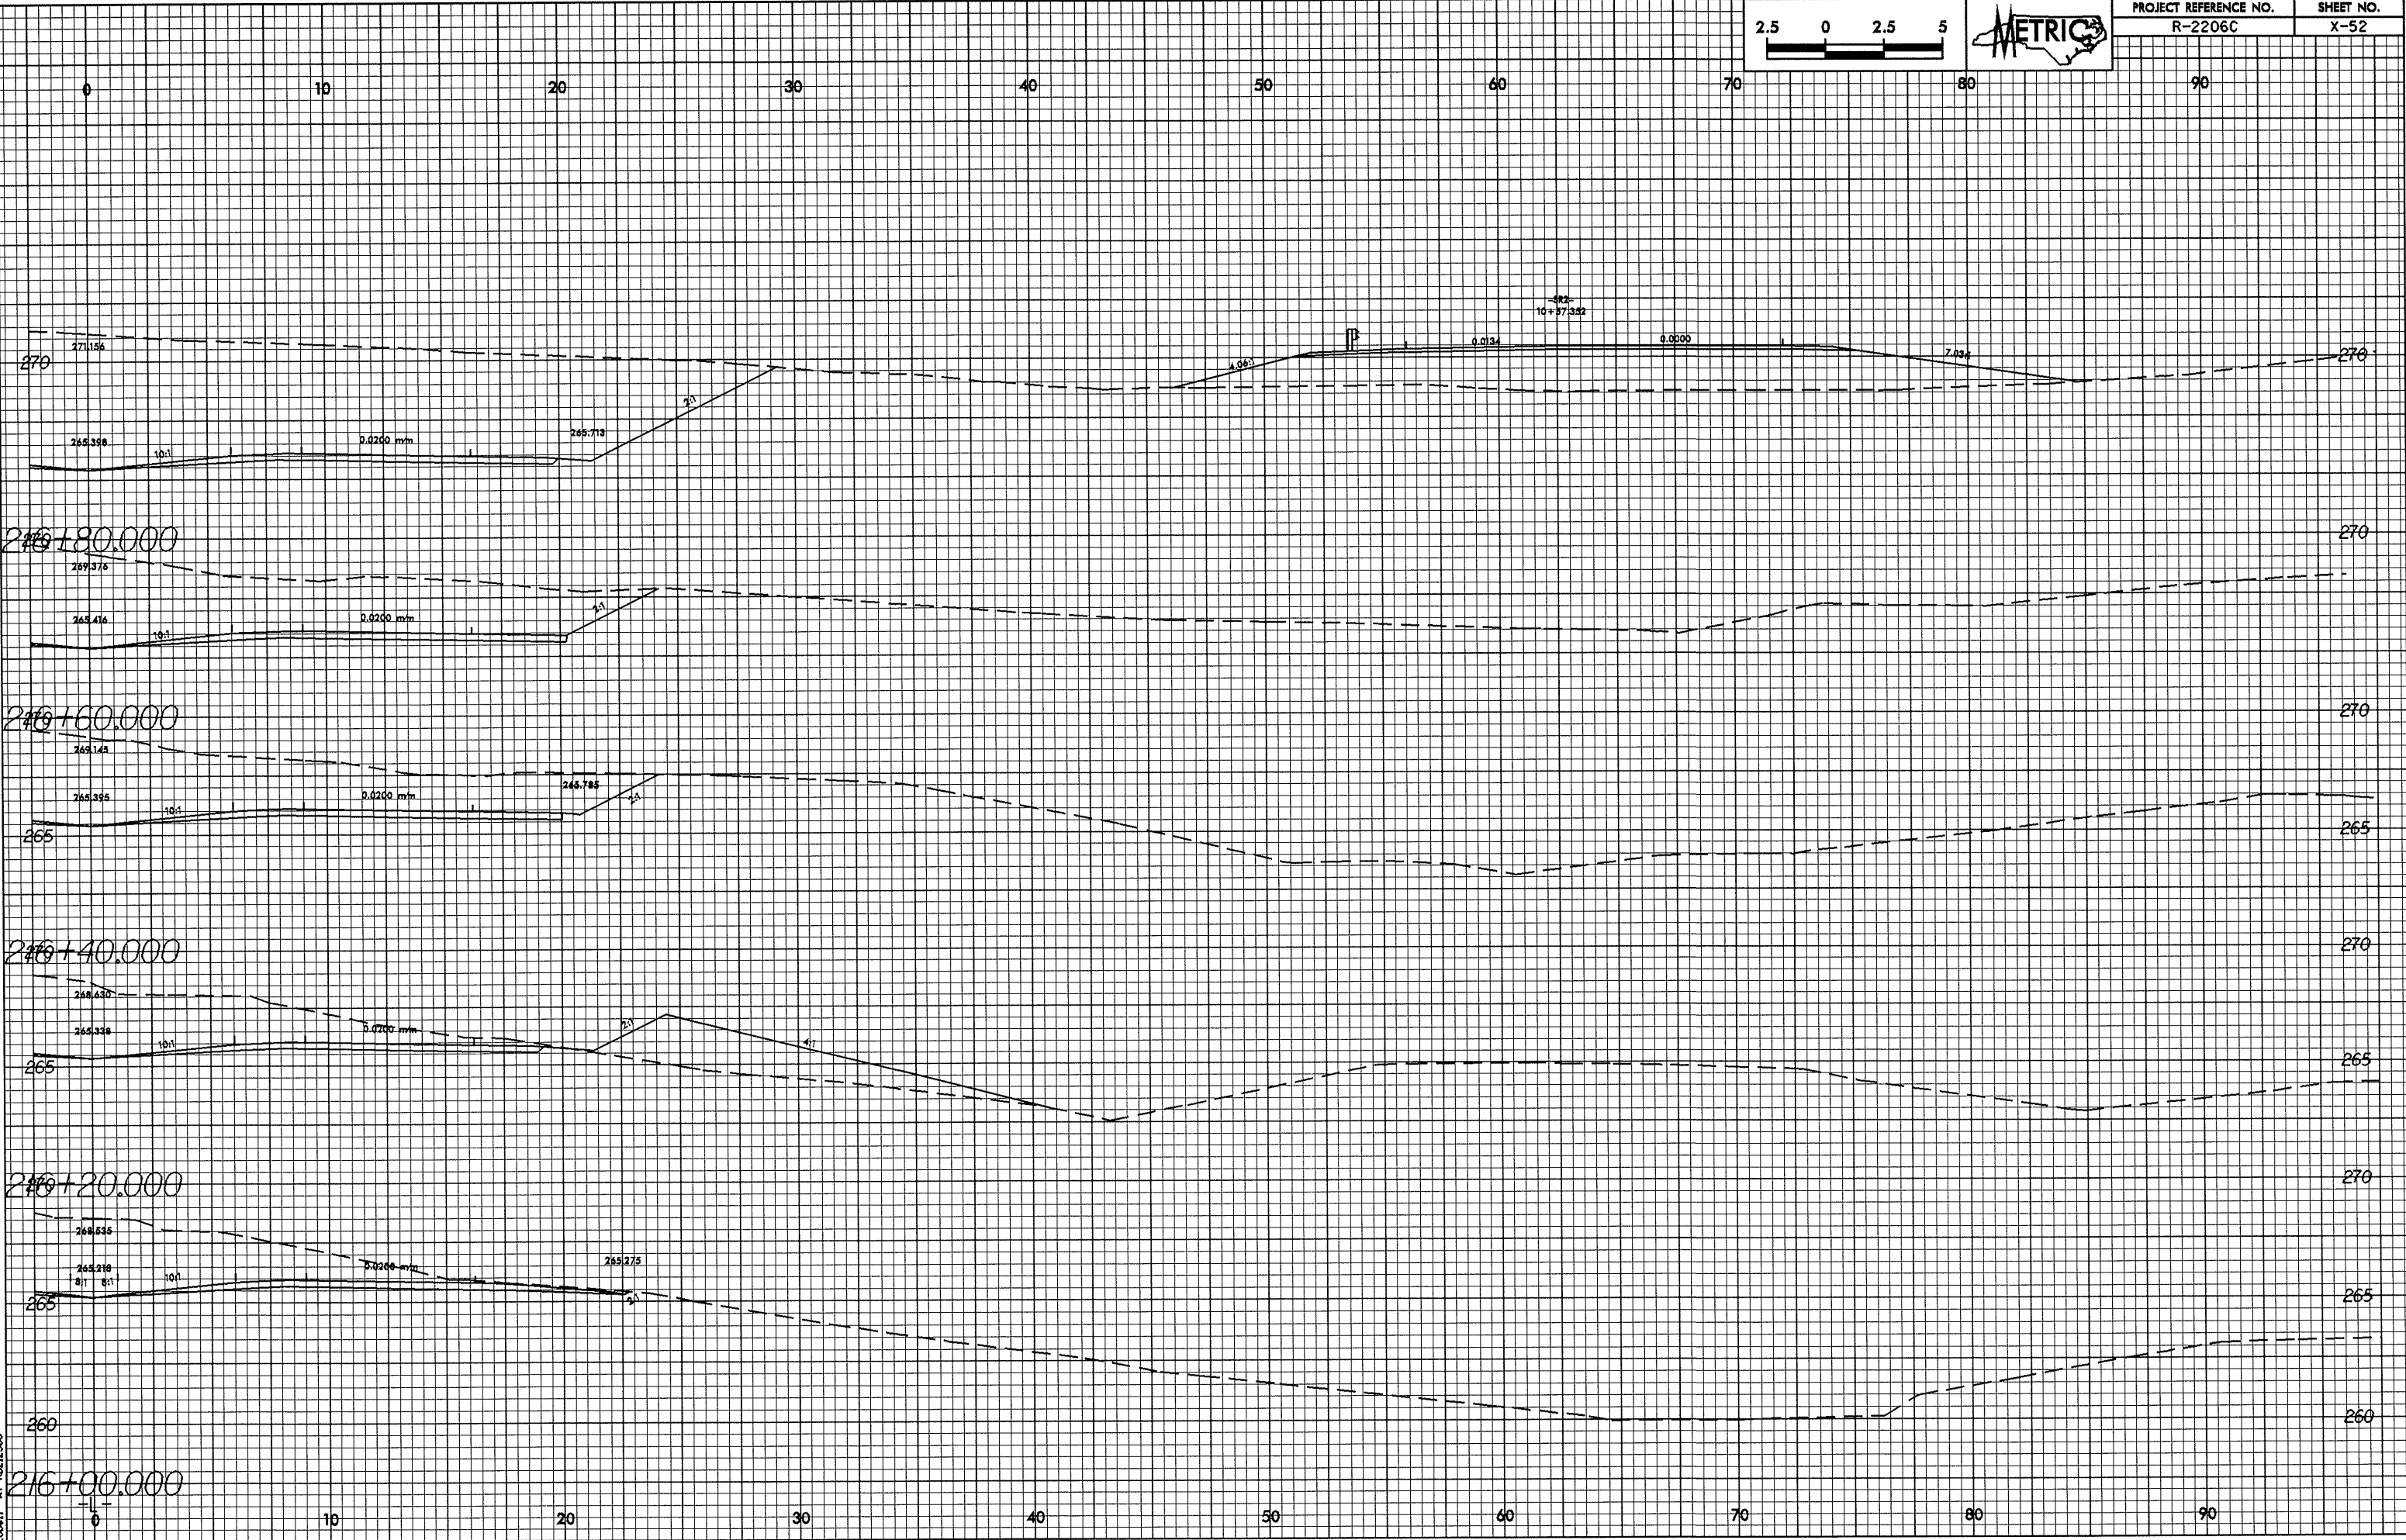

28-MAY-2004 07:25:06 c:\p12\p1