



28-May-2004 8:23:06 a.m. 12-001  
REC001 AT 10/2/2004

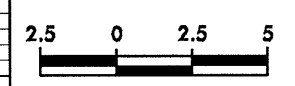

PROJECT REFERENCE NO.	SHEET NO.
R-2206C	X-48

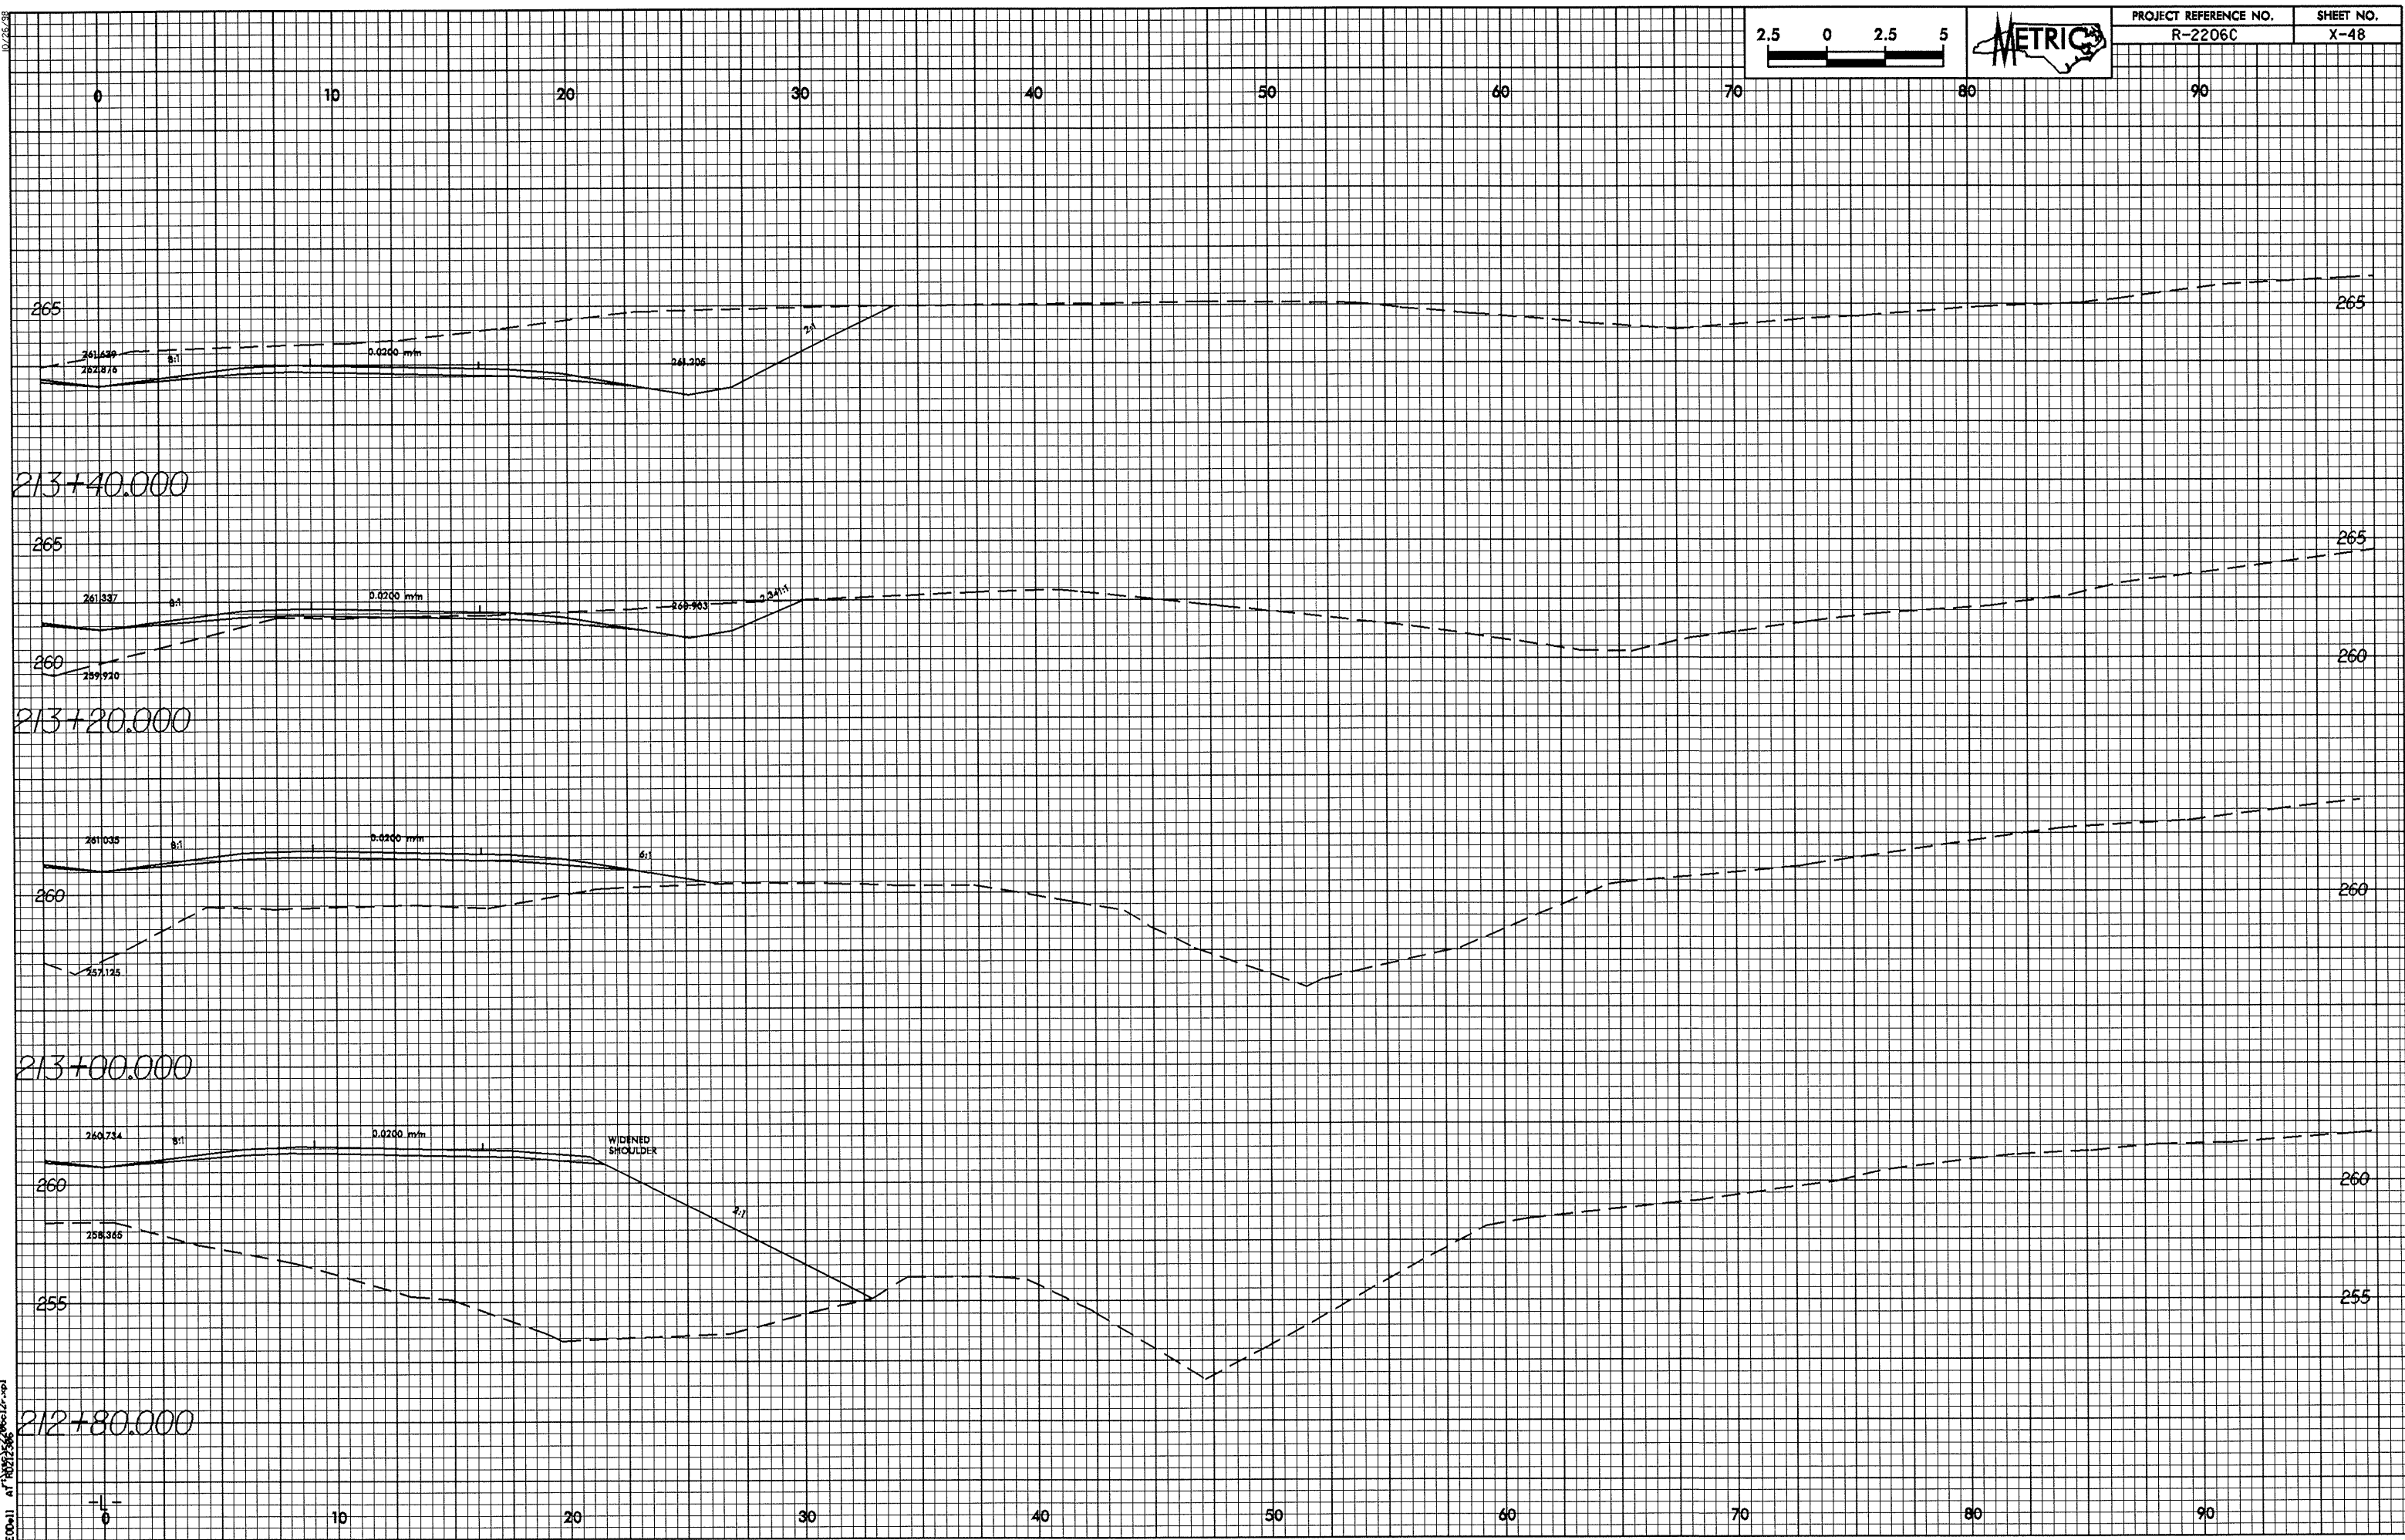

0

10

20

30

40

50

60

70

80

90