



0.25/2.5

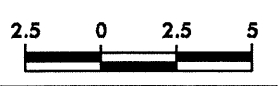

PROJECT REFERENCE NO. R-2206C	SHEET NO. X-44
----------------------------------	-------------------

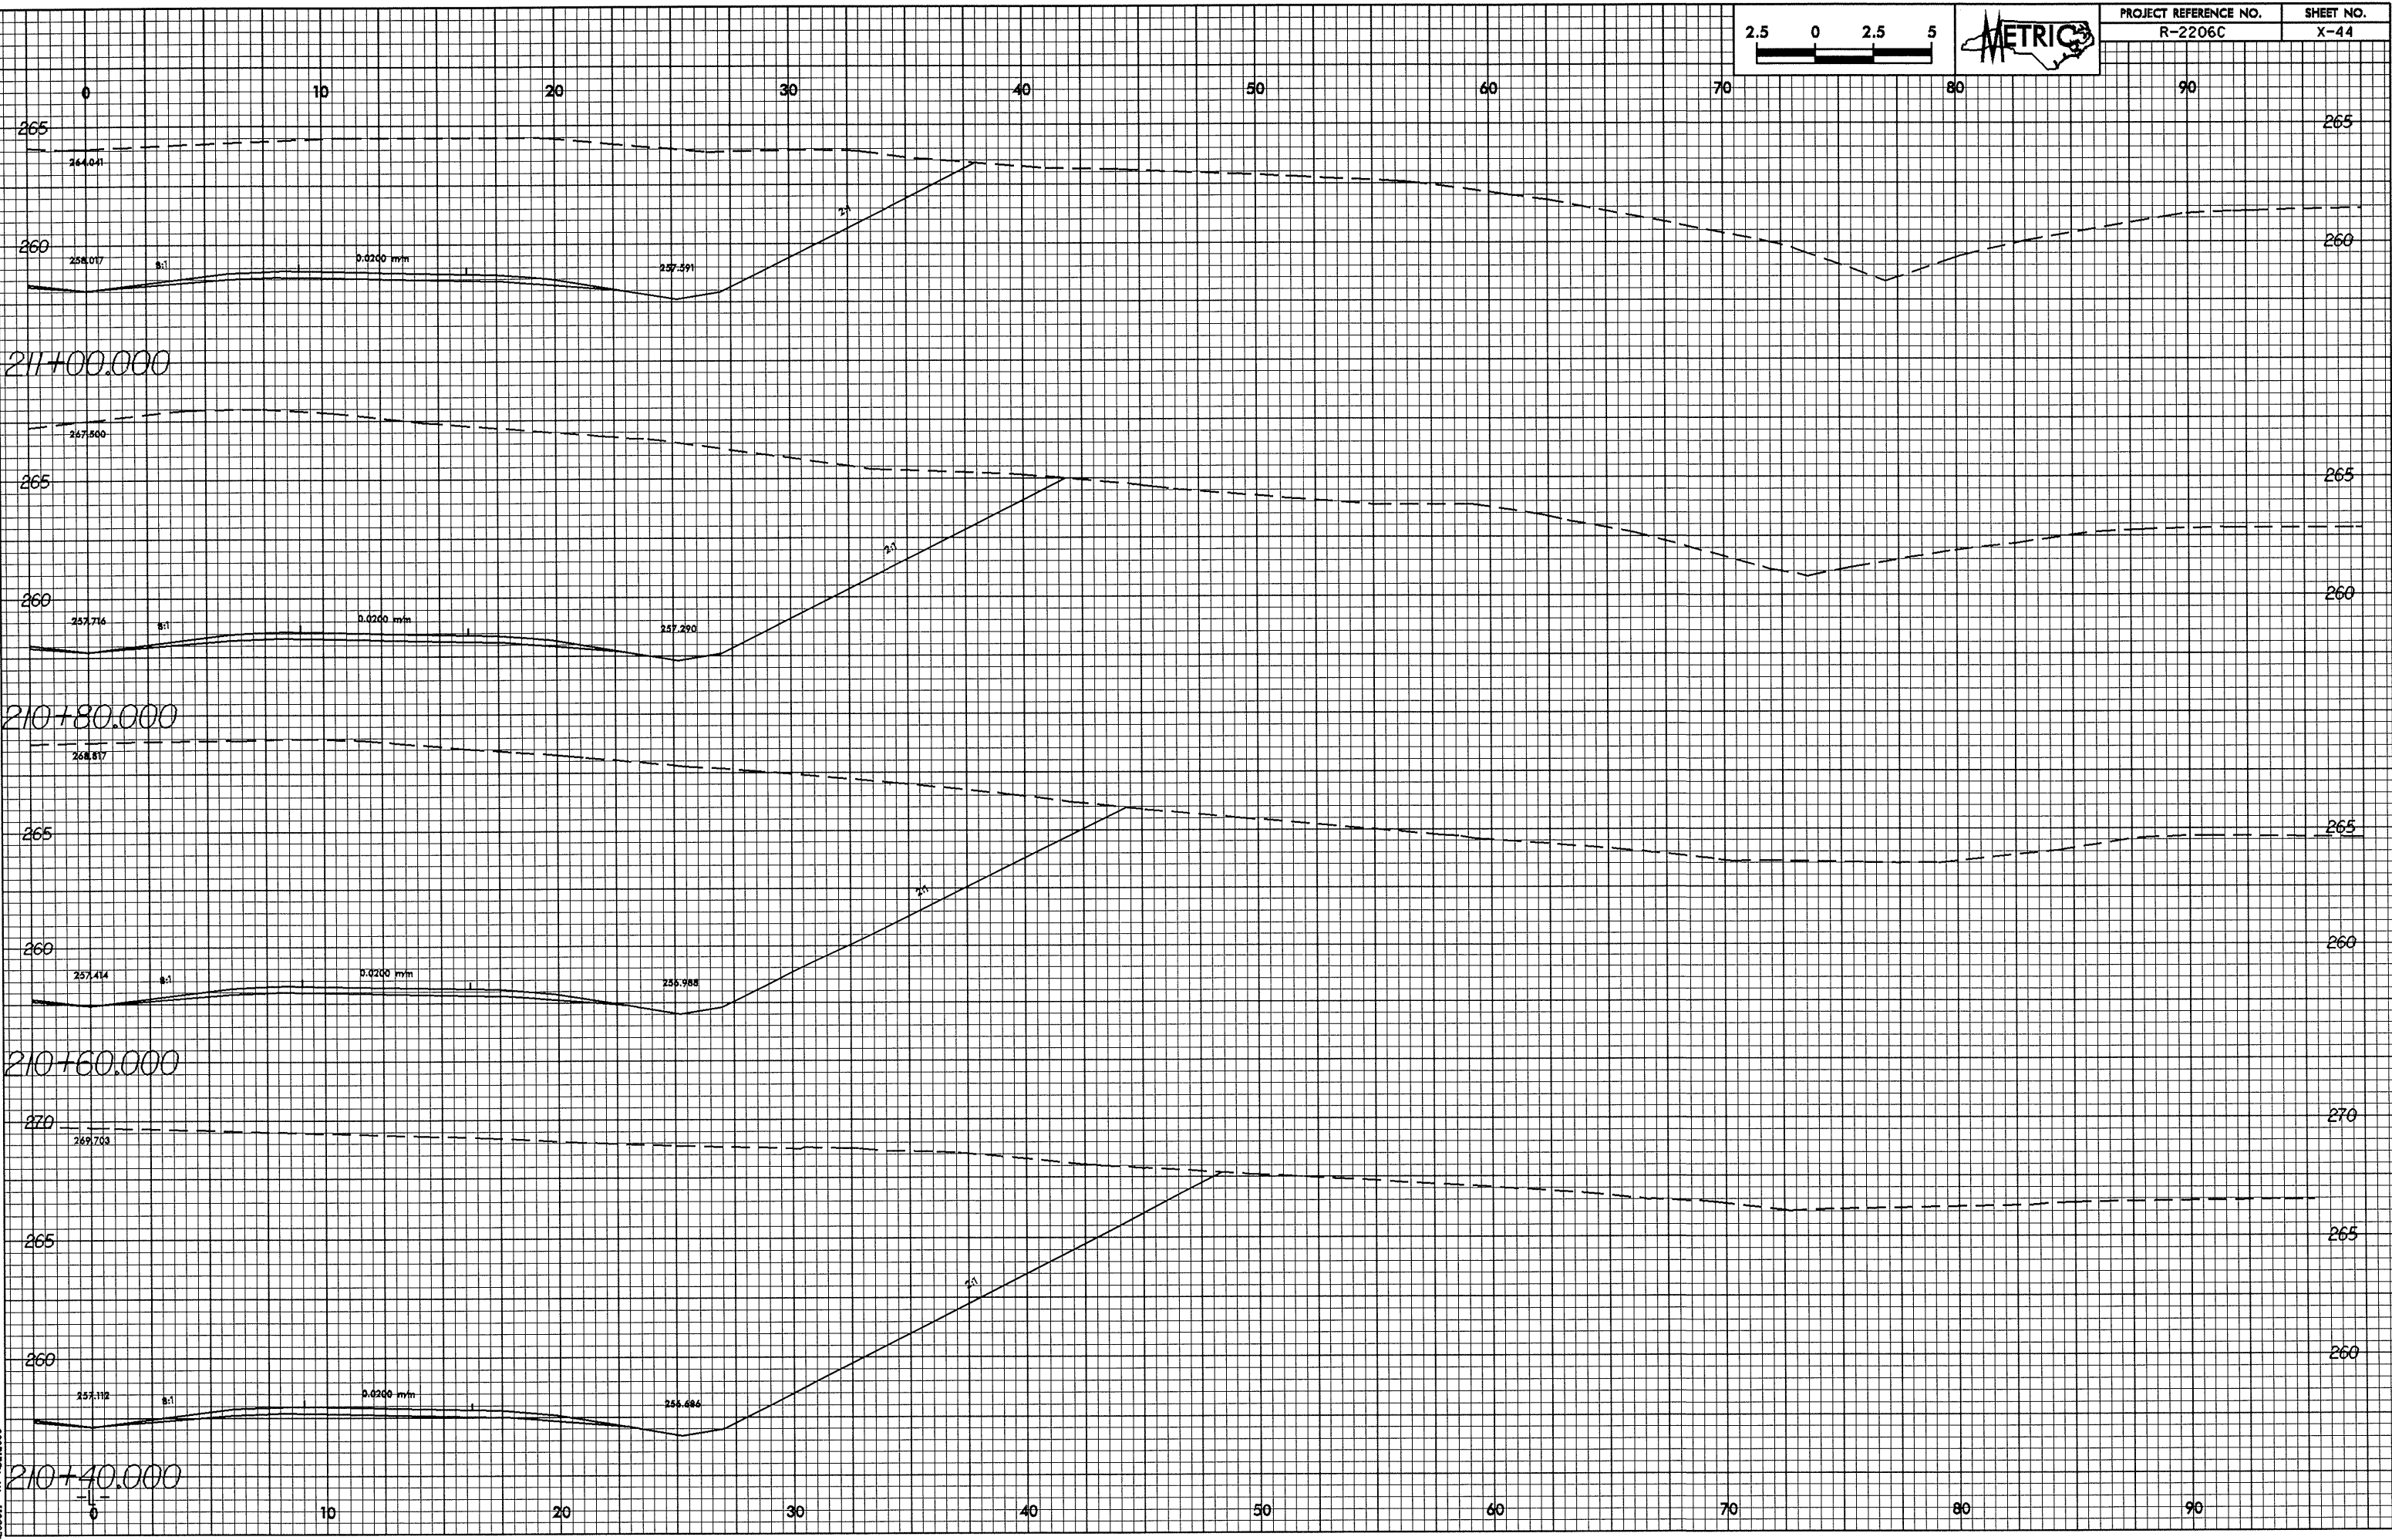

28-MAY-2004 8:21:20 AM 11-01