
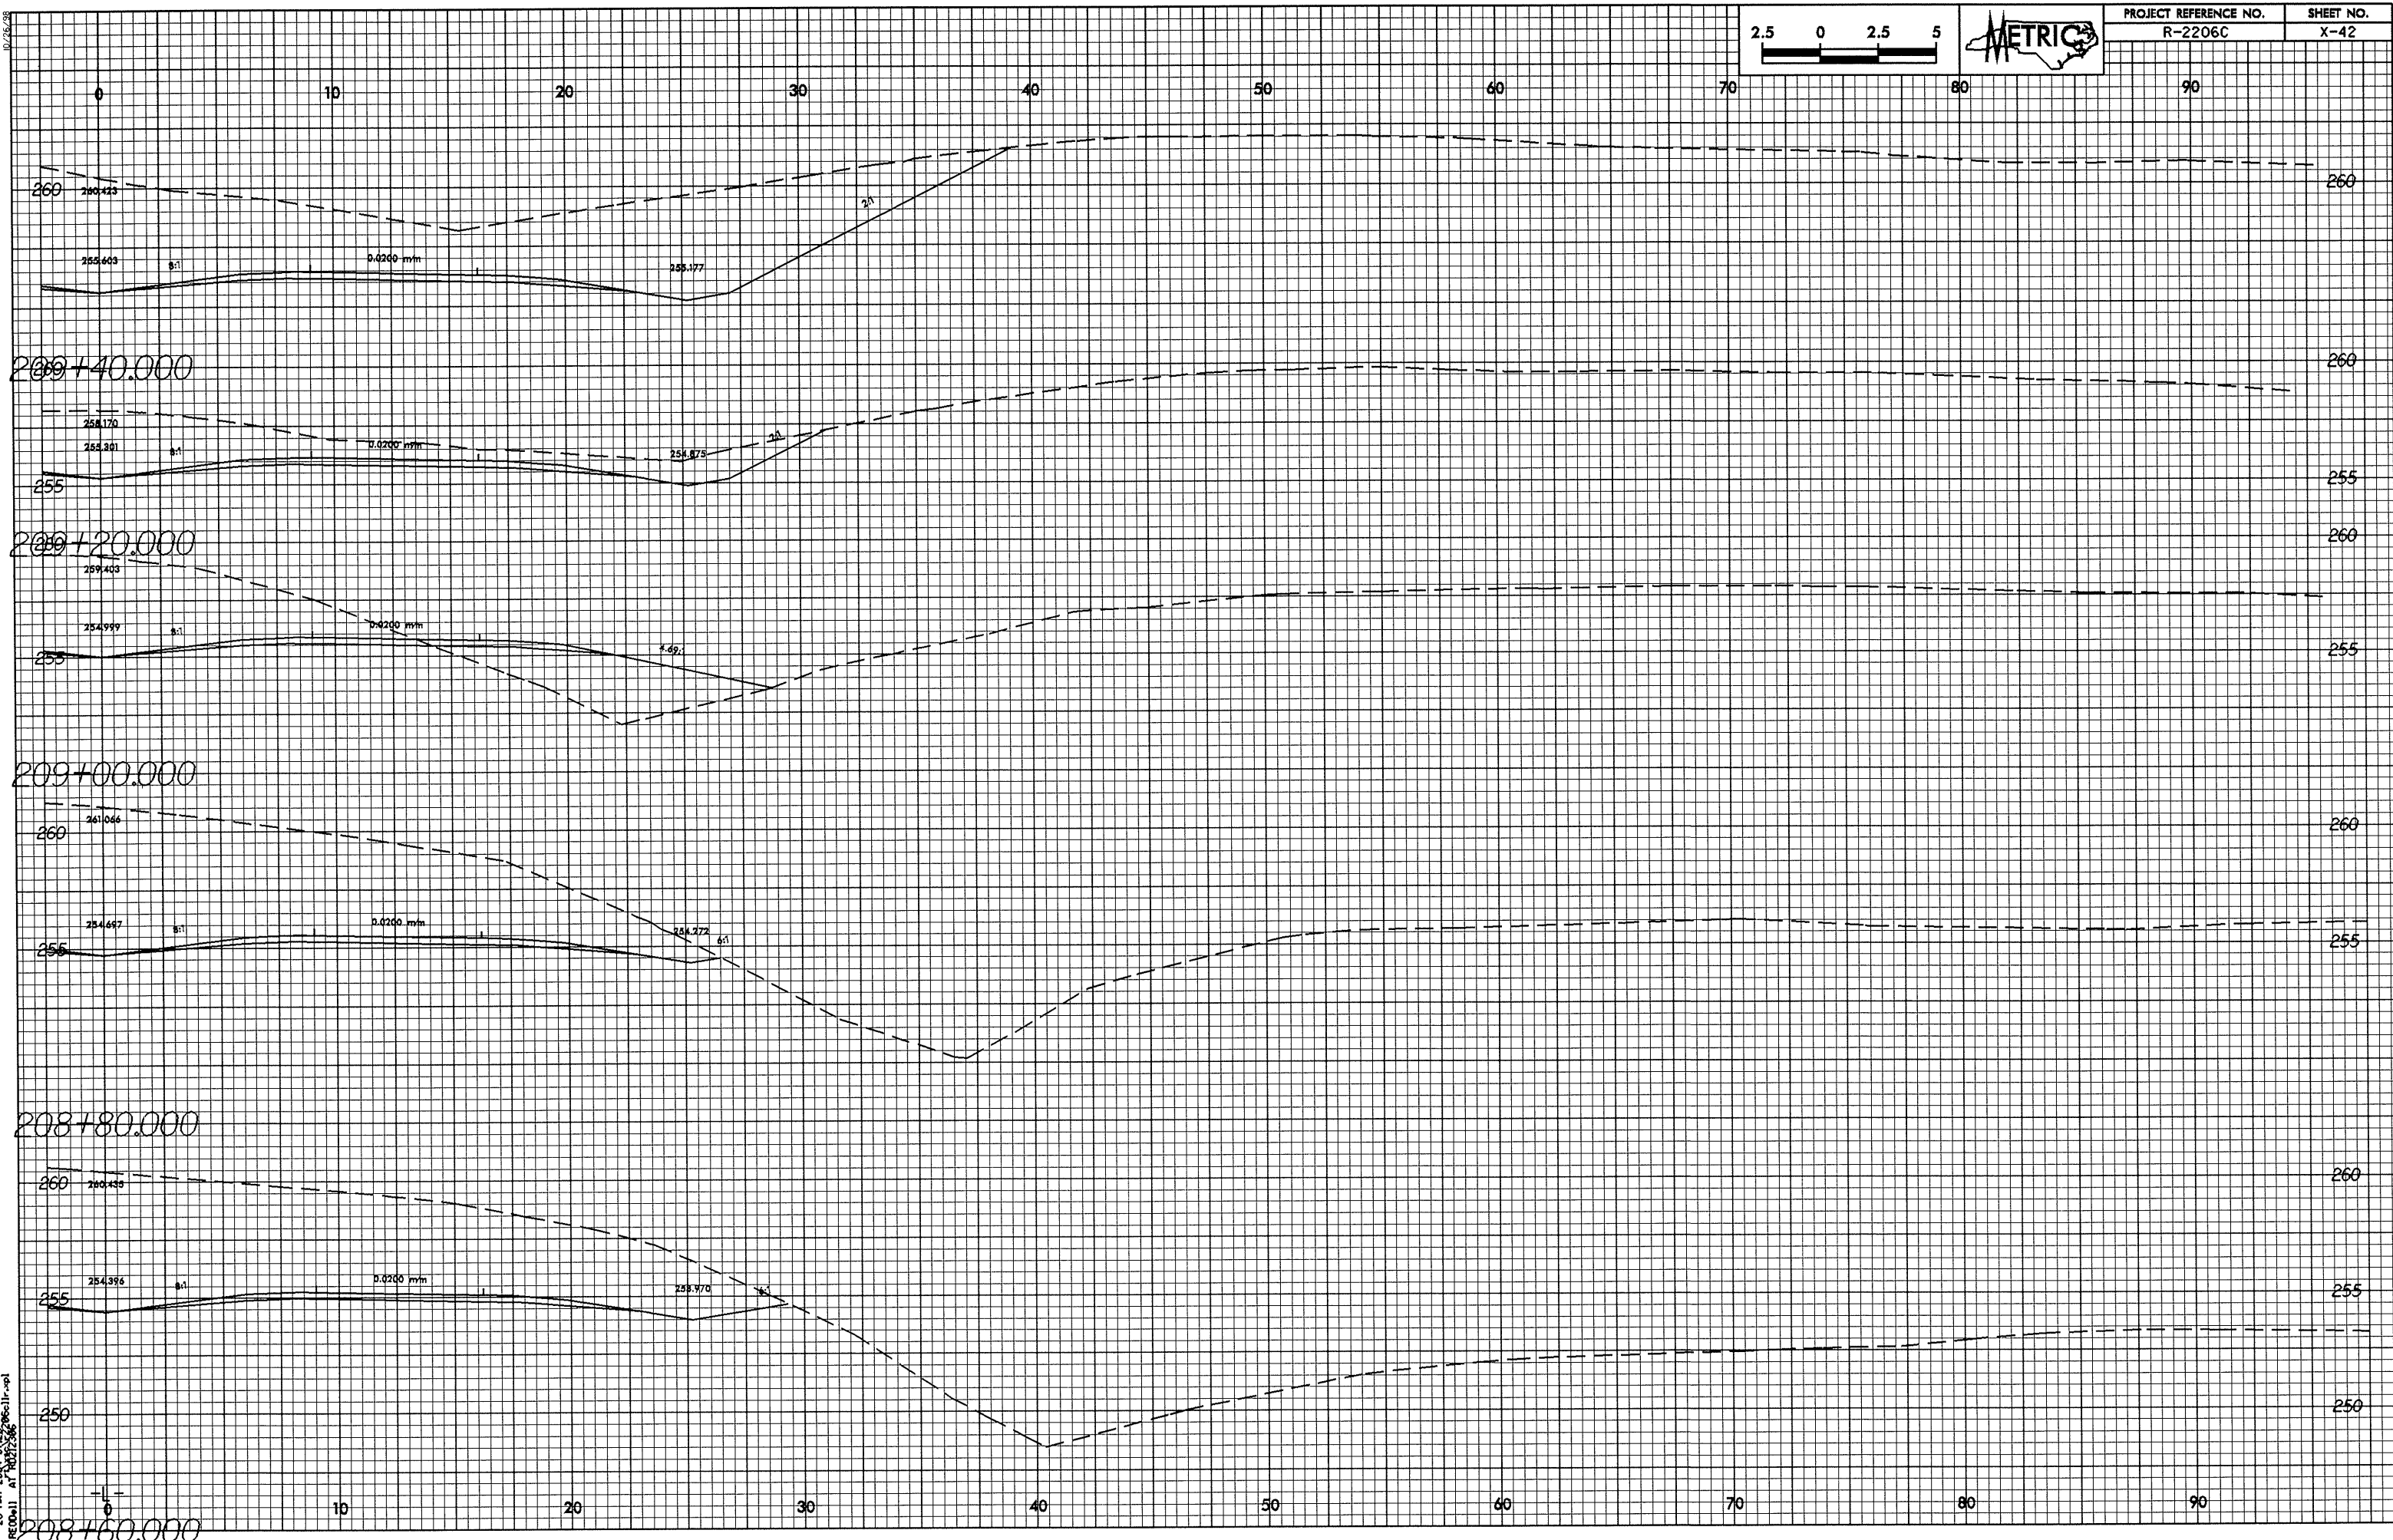


10/25/08

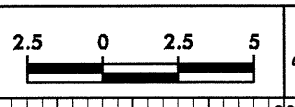

28-MAY-2004 07:29
RE0011 AT 10372366
06c11r.sp1