


0.25/0.50

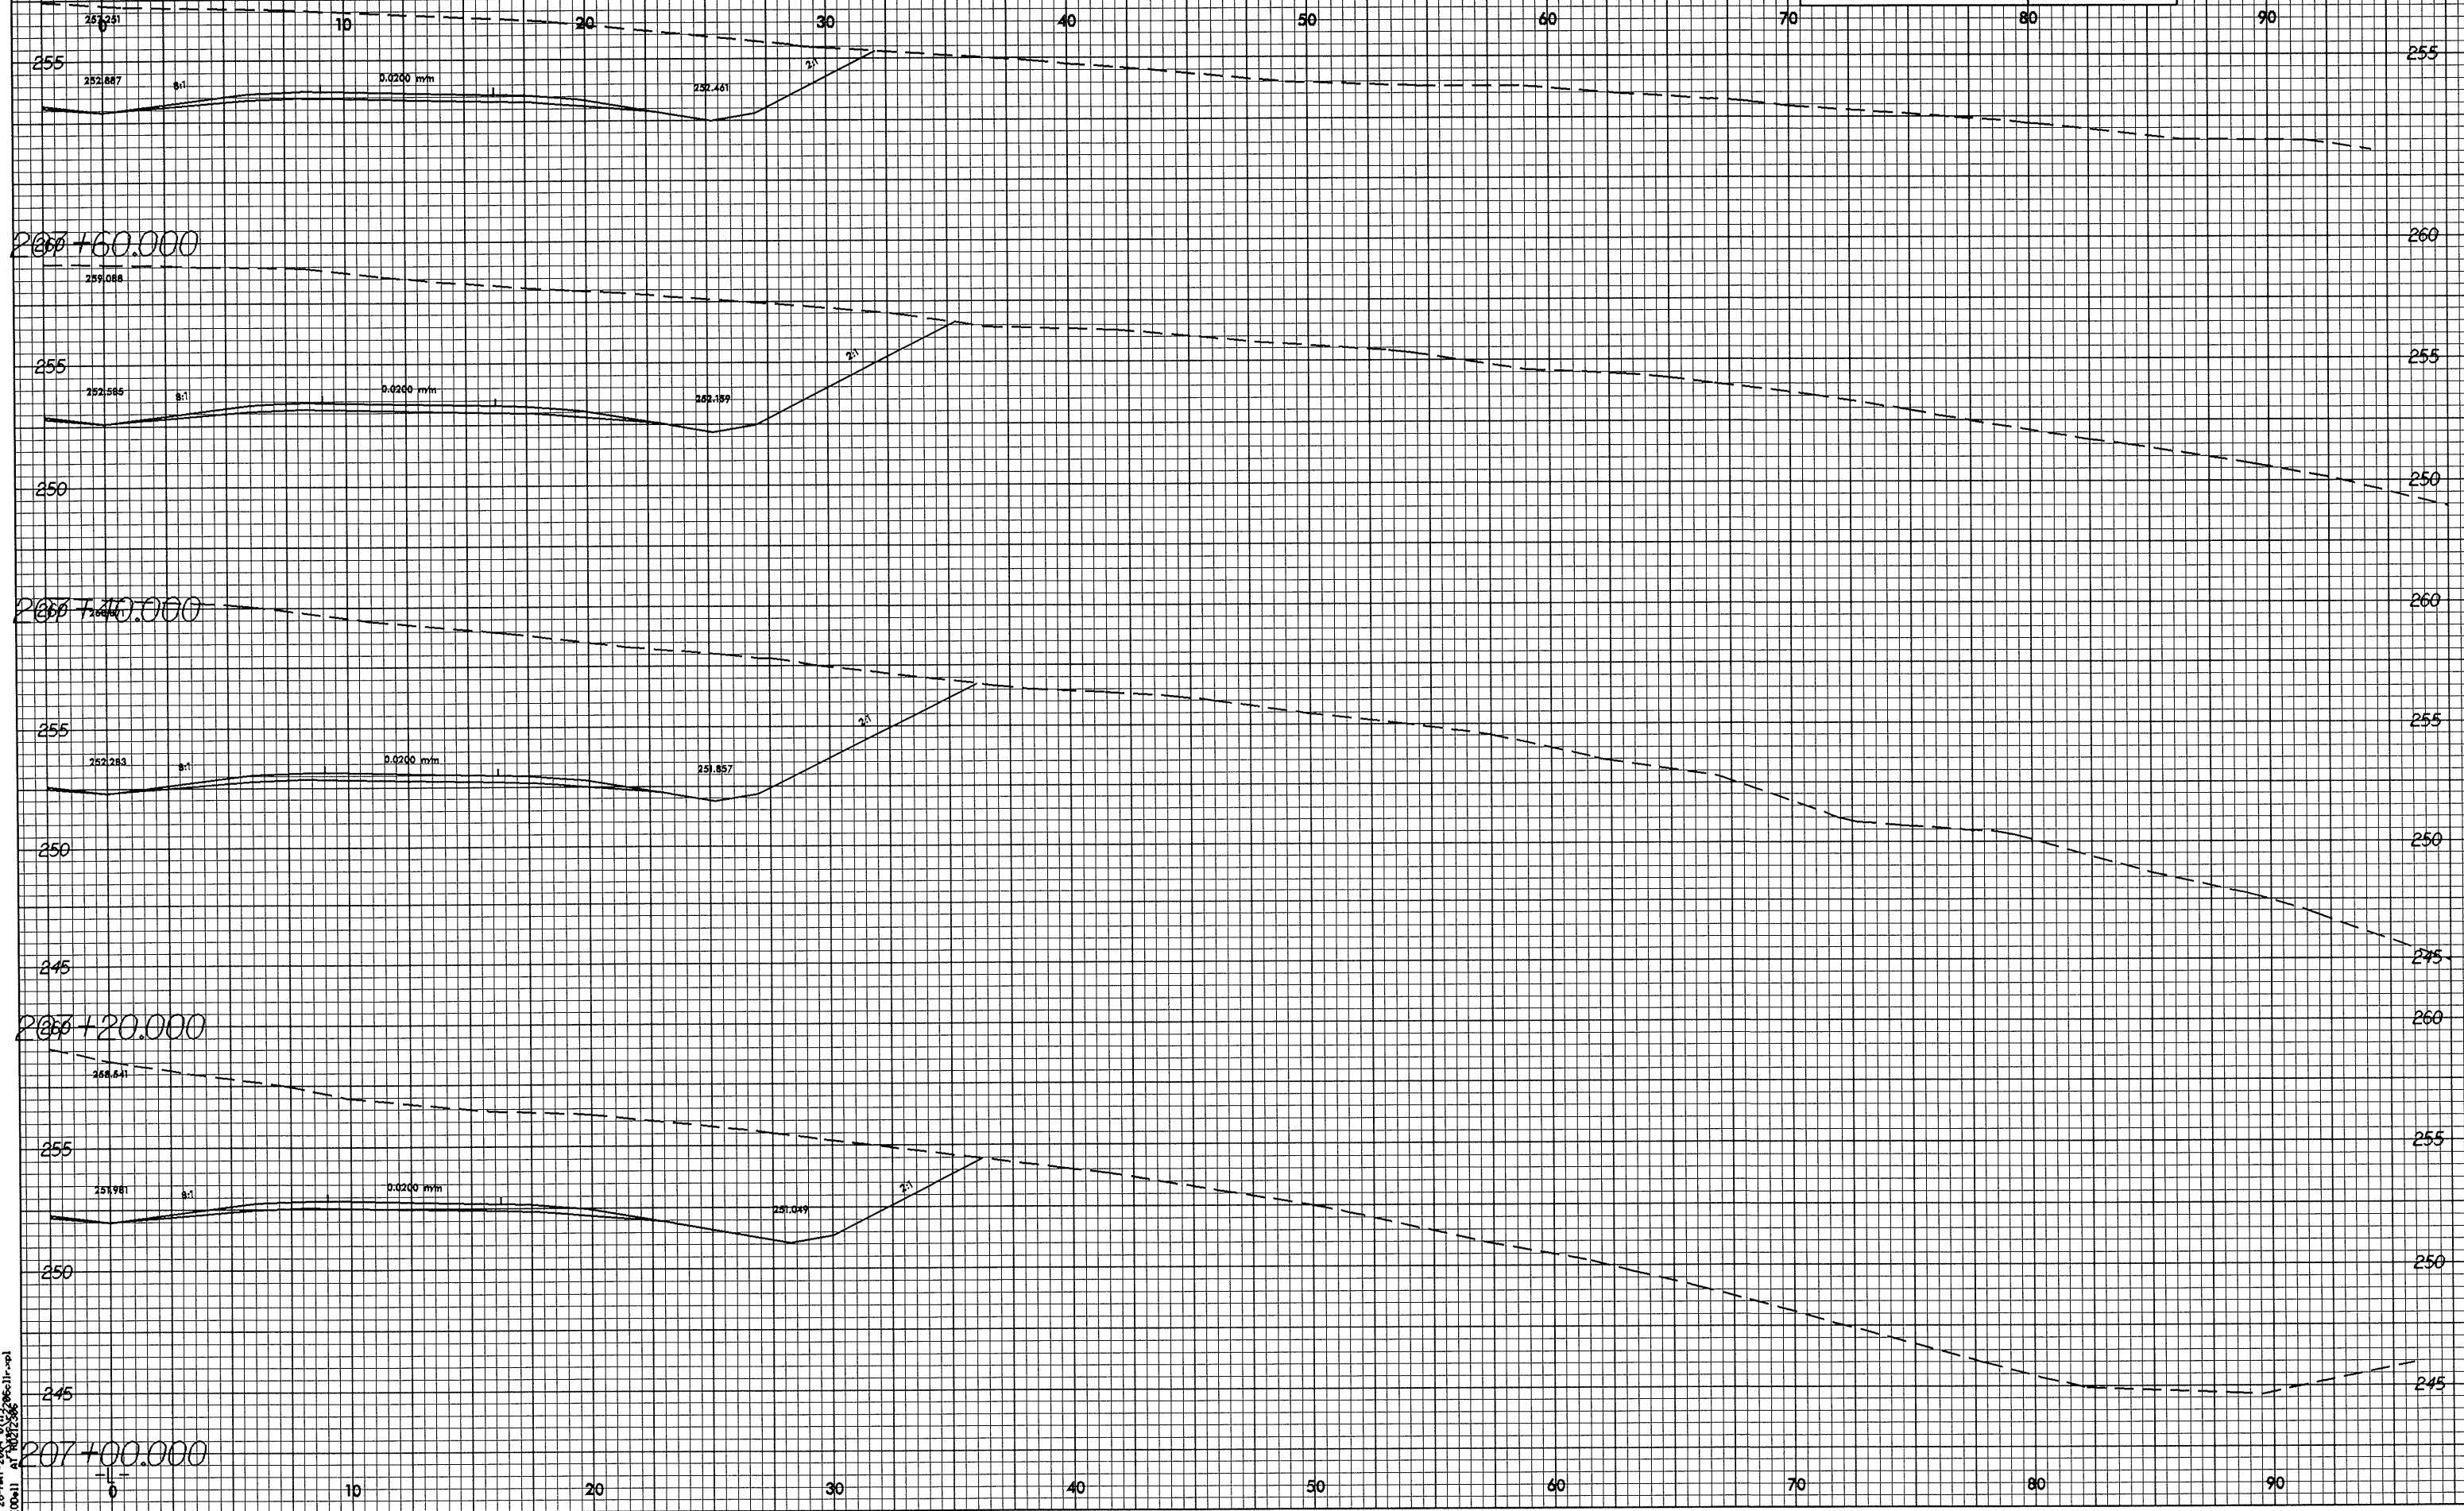

PROJECT REFERENCE NO.	SHEET NO.
R-2206C	X-40



28-MAY-2004 07:03
REC0011 AT 100% 11/11/04