



0.25/0.25

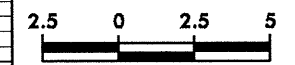

PROJECT REFERENCE NO. R-2206C	SHEET NO. X-35
----------------------------------	-------------------

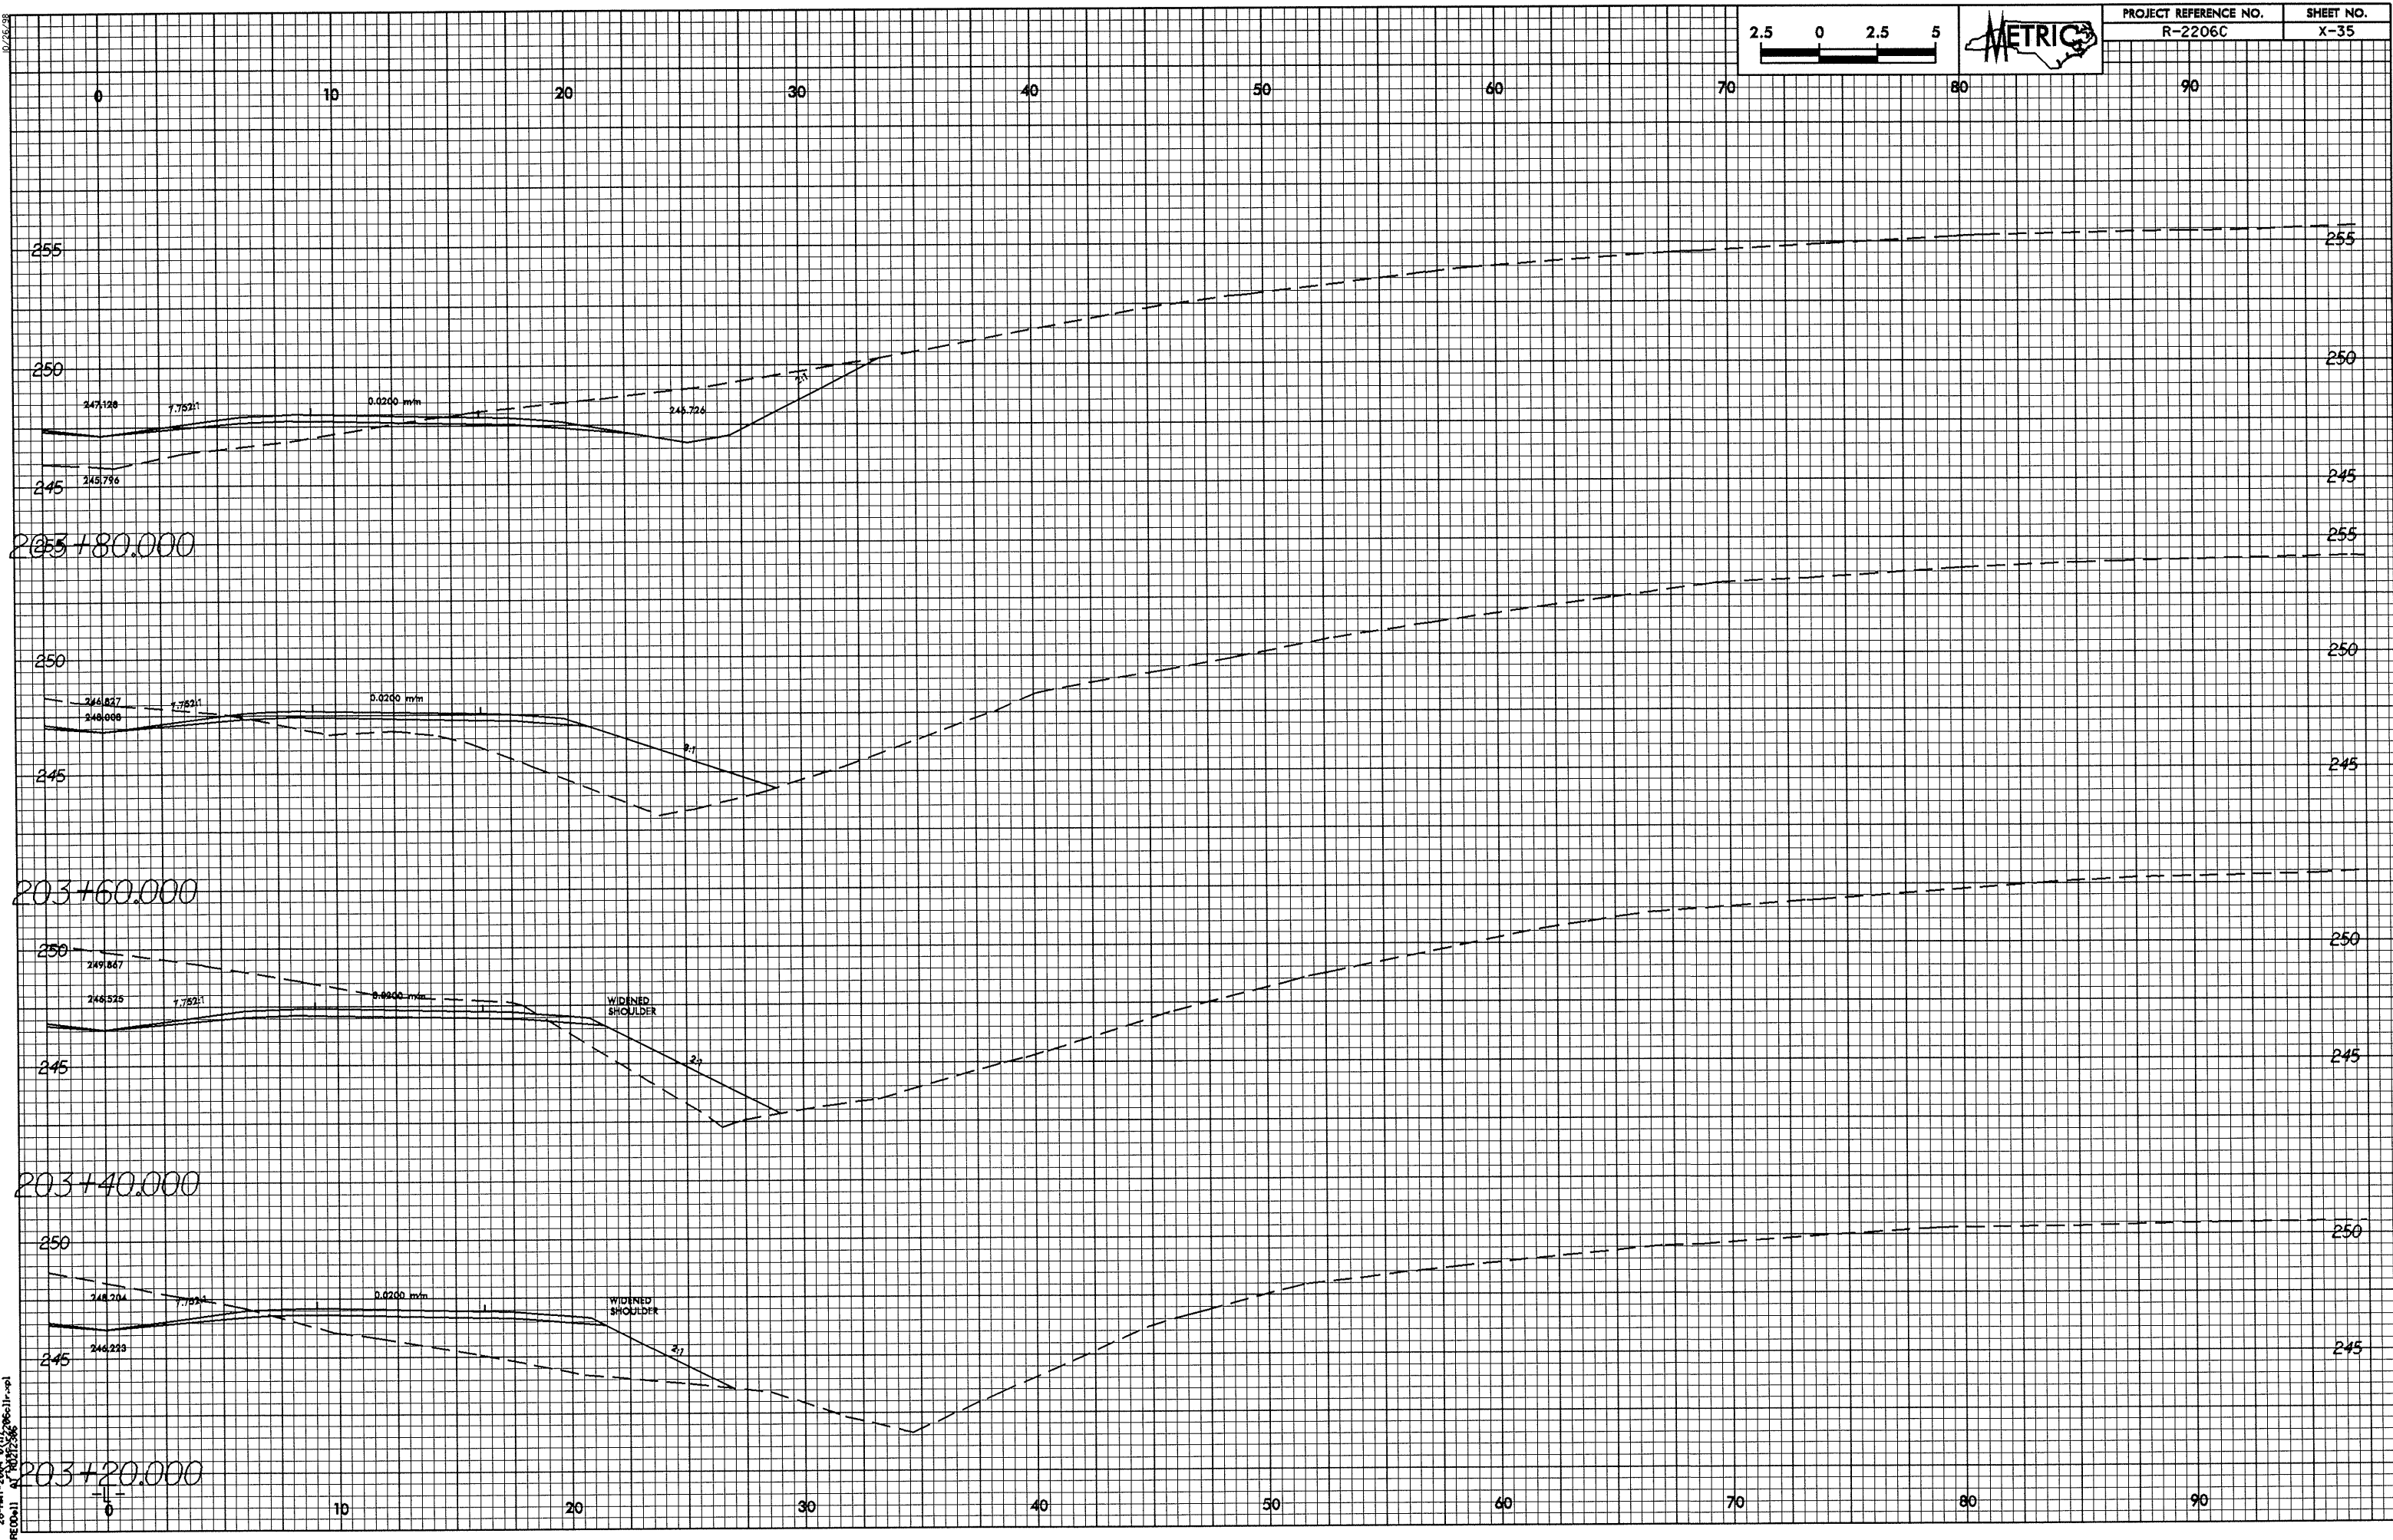

205+80.000

203+60.000

203+40.000

203+20.000

28-MAY-2004 07:07  
REDDall 01/10/2004 06:11r.sp1

WIDENED SHOULDER

WIDENED SHOULDER