



10/16/09

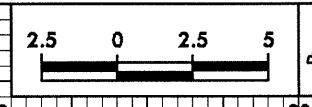

PROJECT REFERENCE NO. R-2206C	SHEET NO. X-34
----------------------------------	-------------------

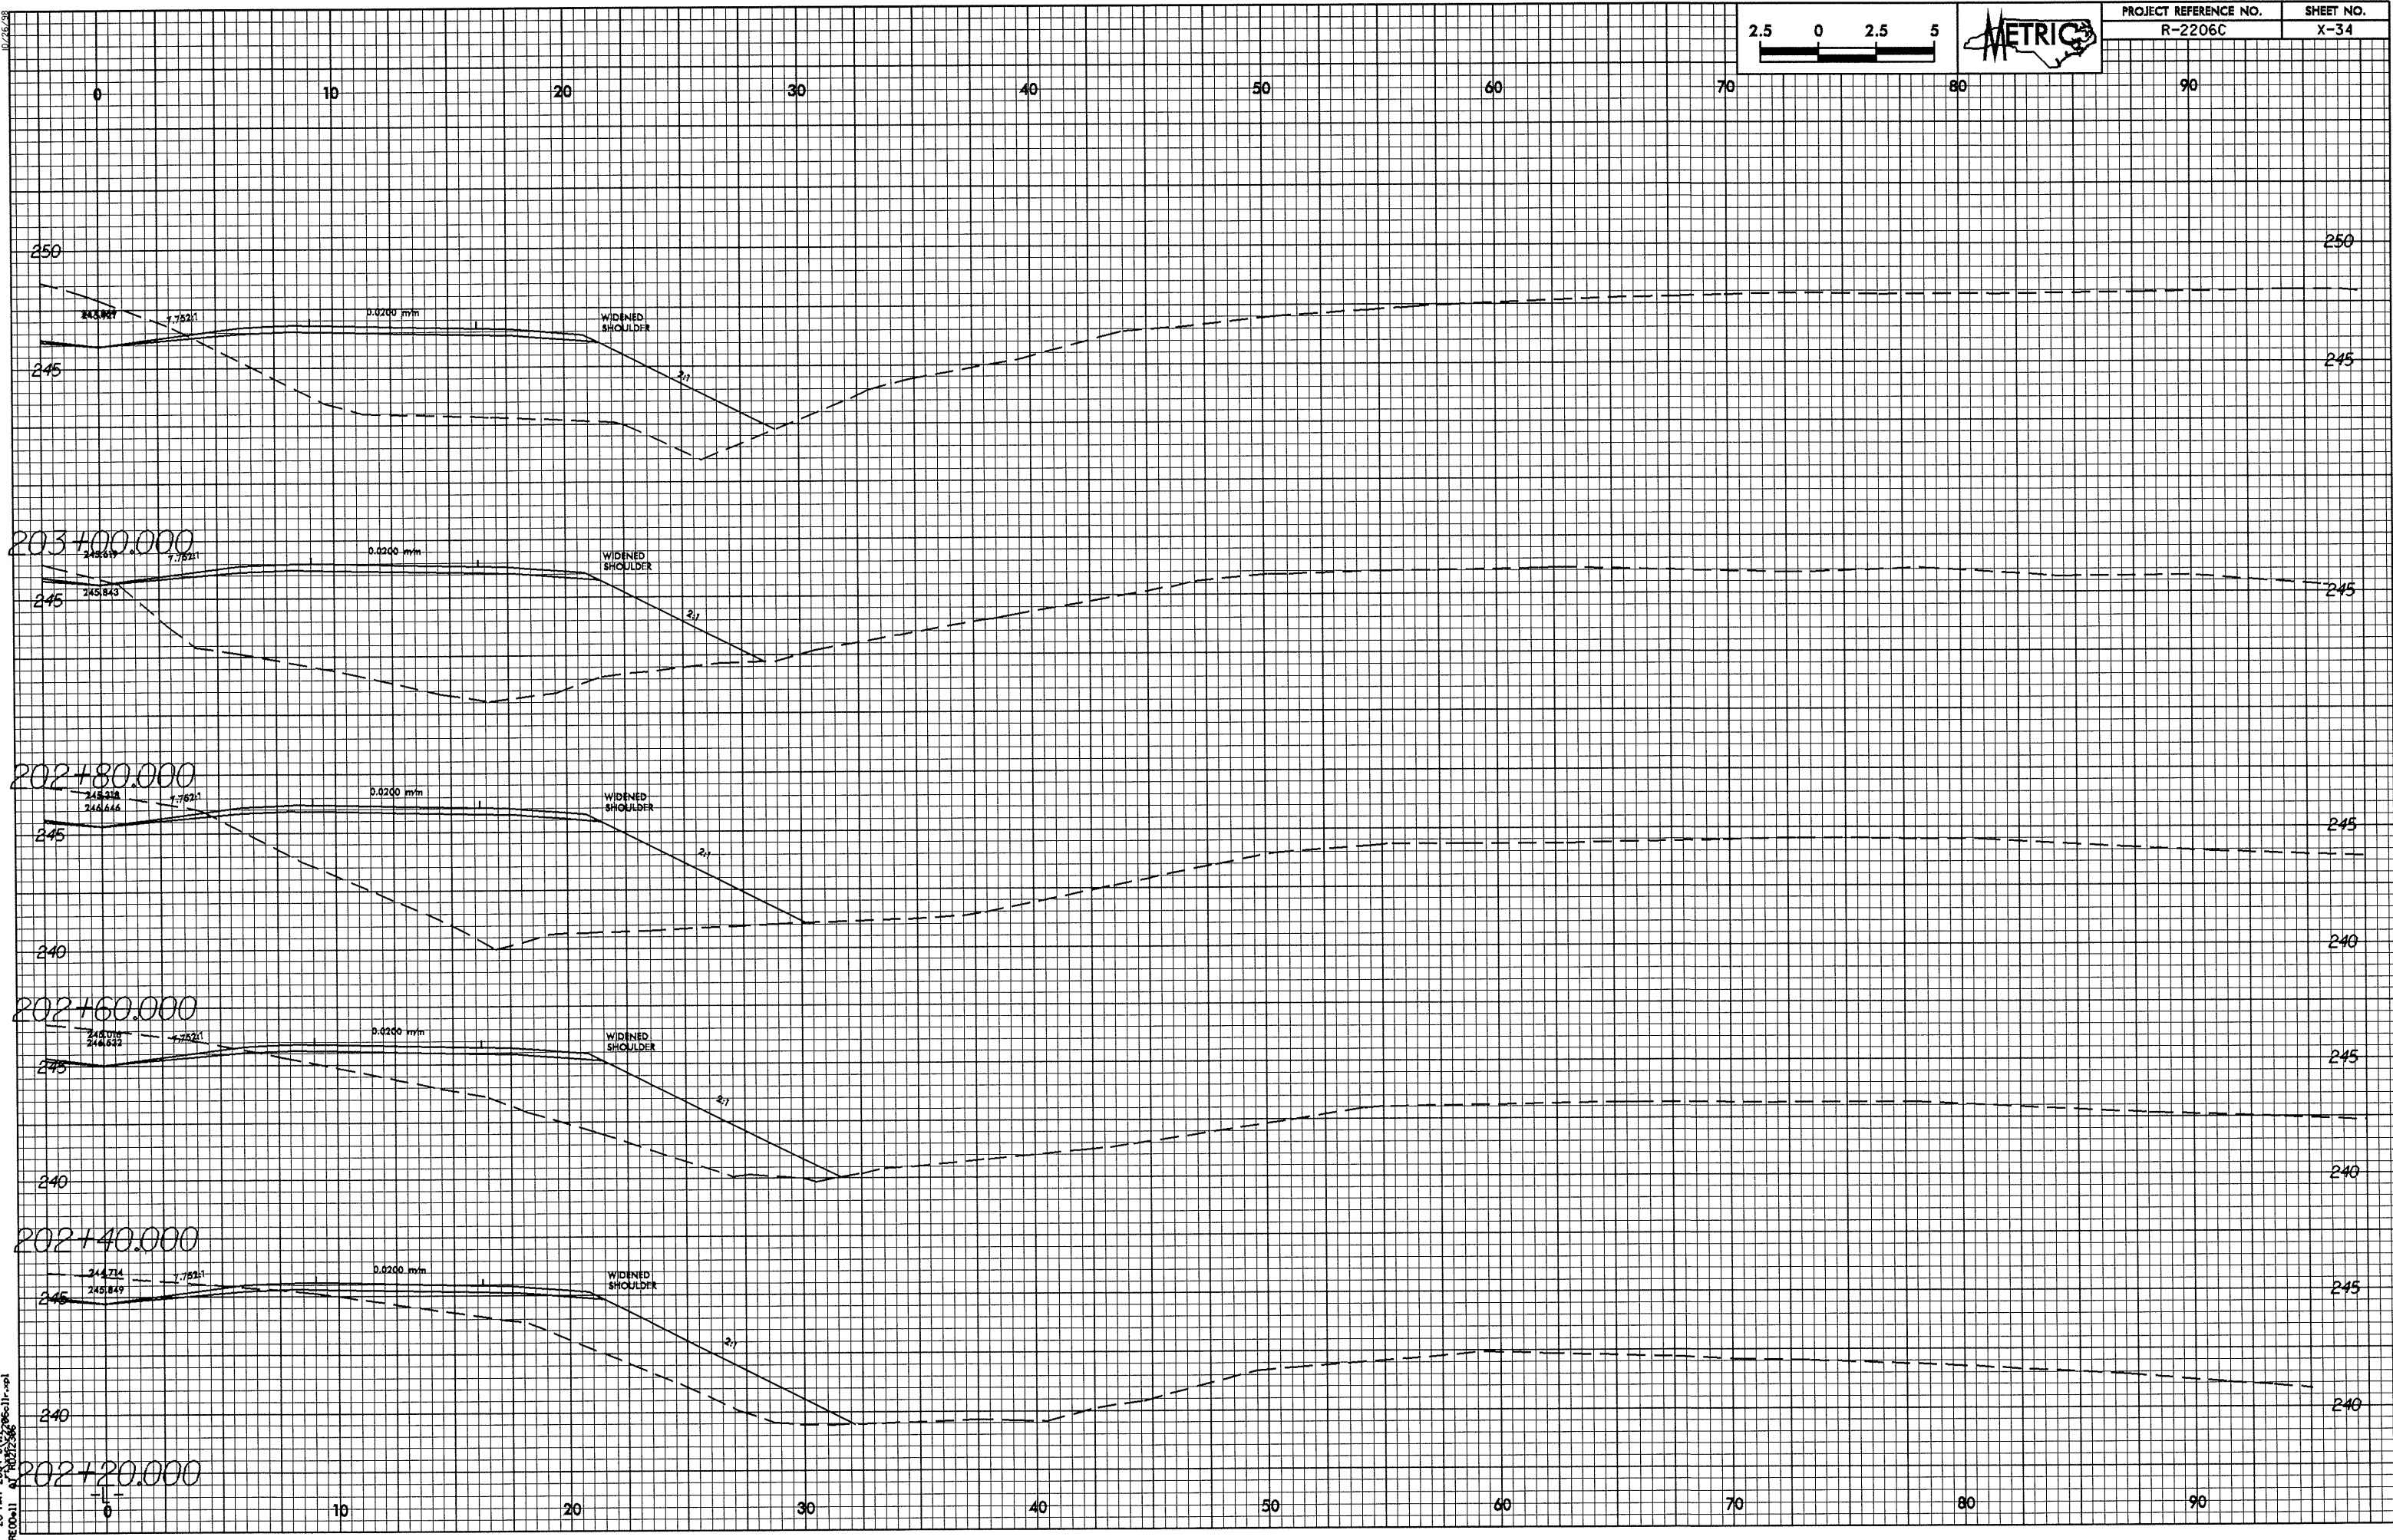

28-MAY-2004 8:17:06 a.m. 11r.sp1