

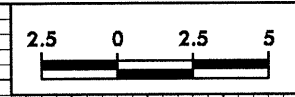
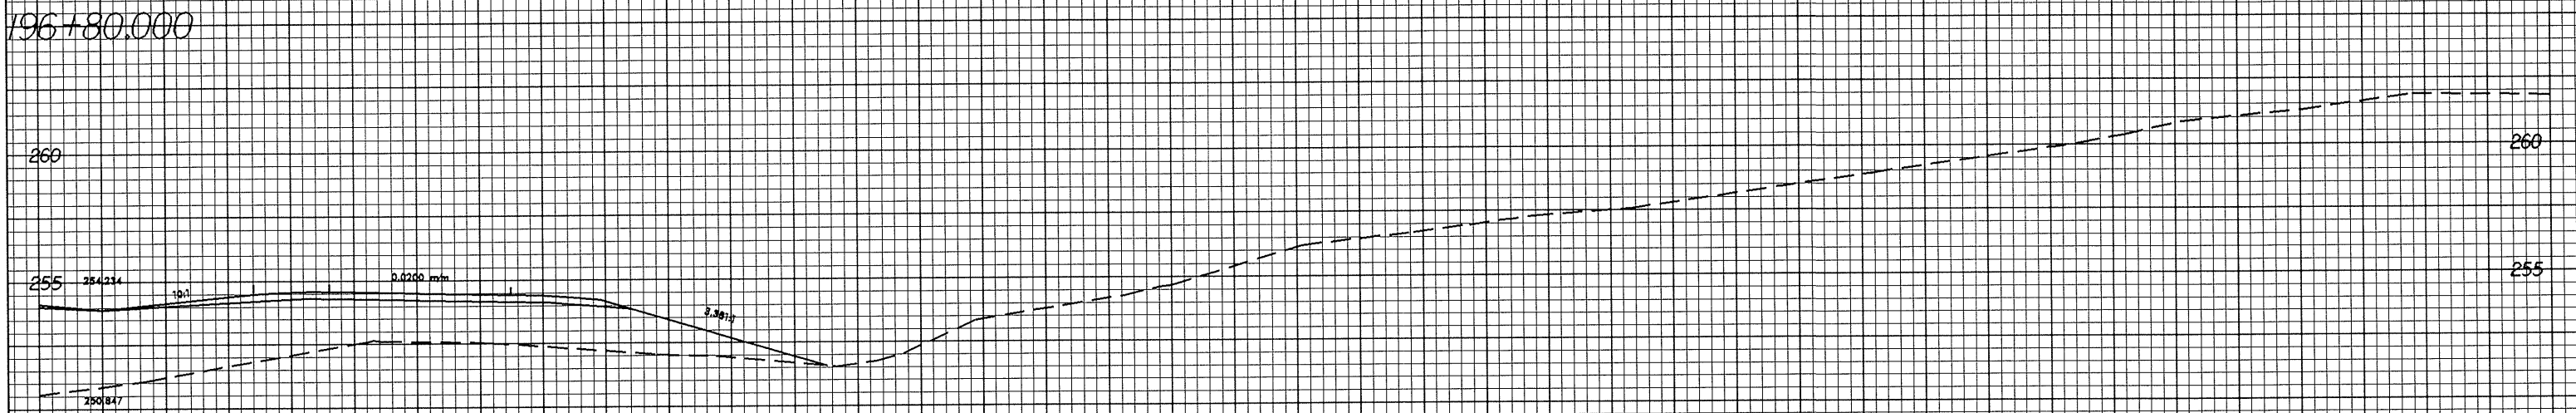
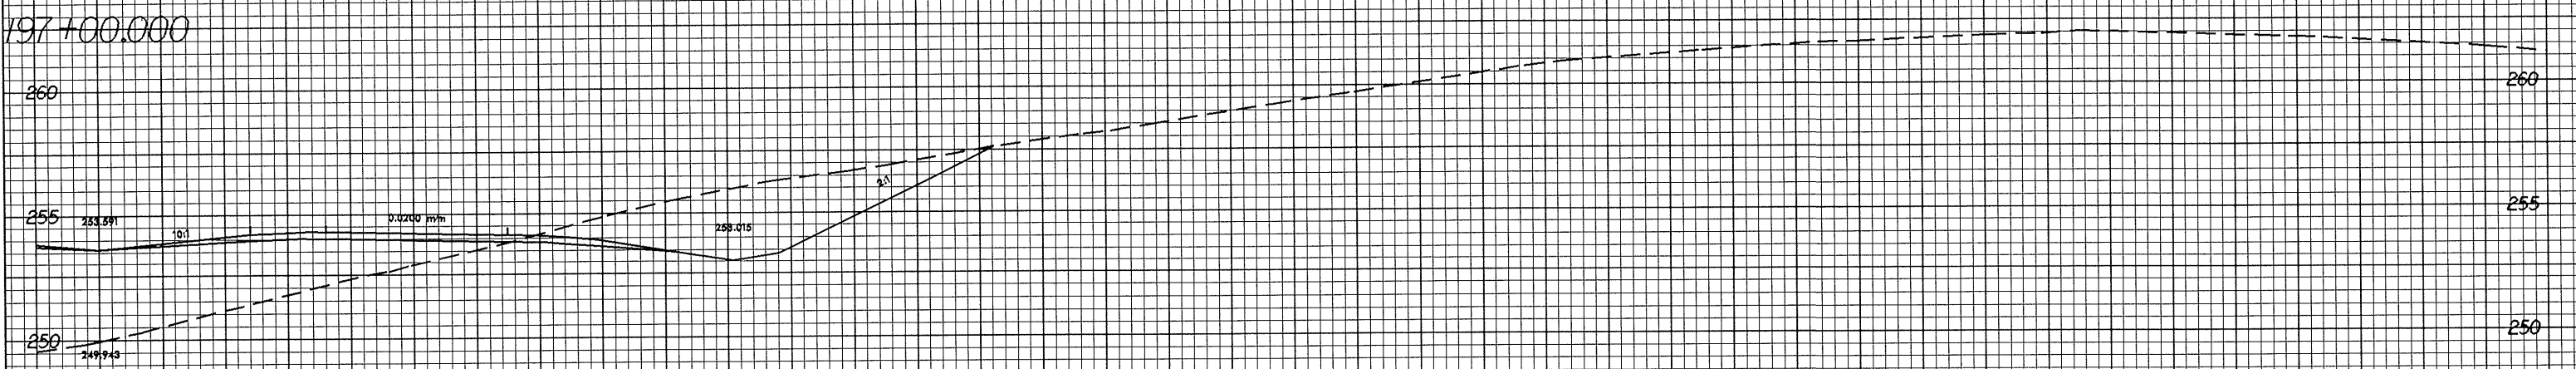


0.26298

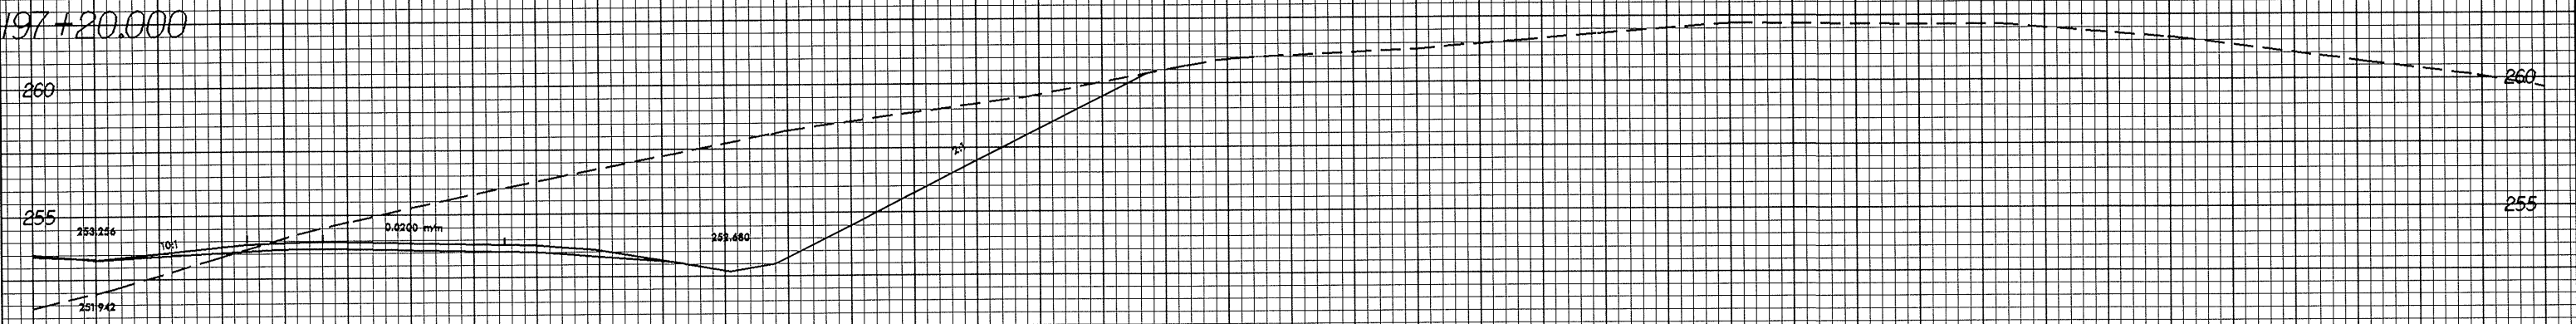

PROJECT REFERENCE NO.	SHEET NO.
R-2206C	X-27

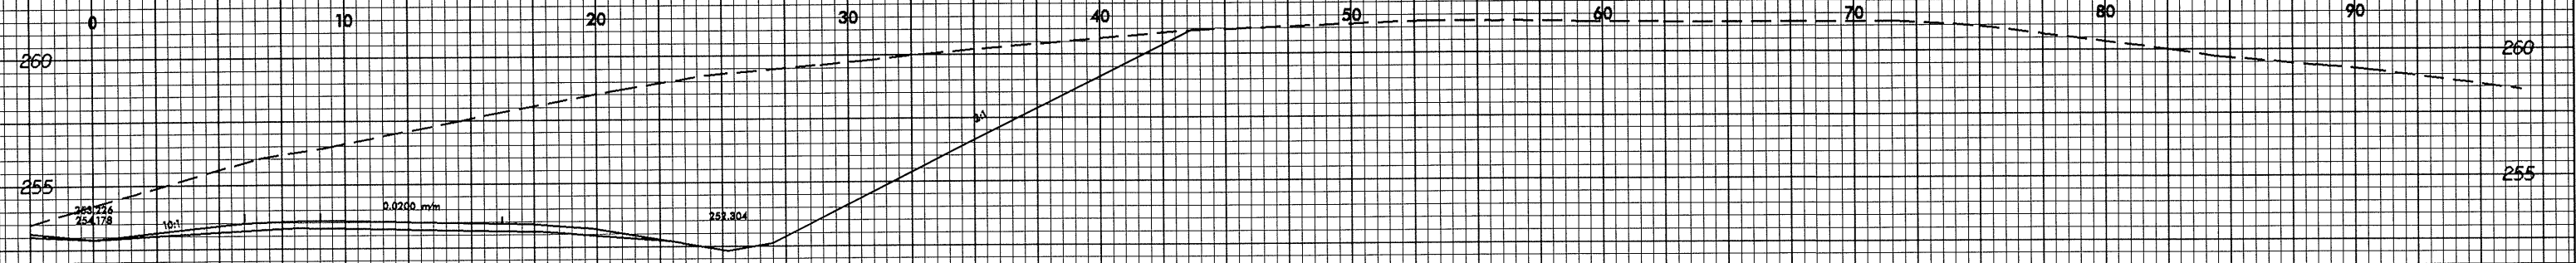

28-MAY-2004 8:13:26 AM  
REC0011 AT 10122366