



0.0000

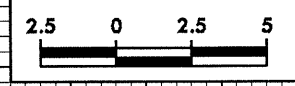

| | |
|----------------------------------|-------------------|
| PROJECT REFERENCE NO. R-2206C | SHEET NO. X-19 |
|----------------------------------|-------------------|

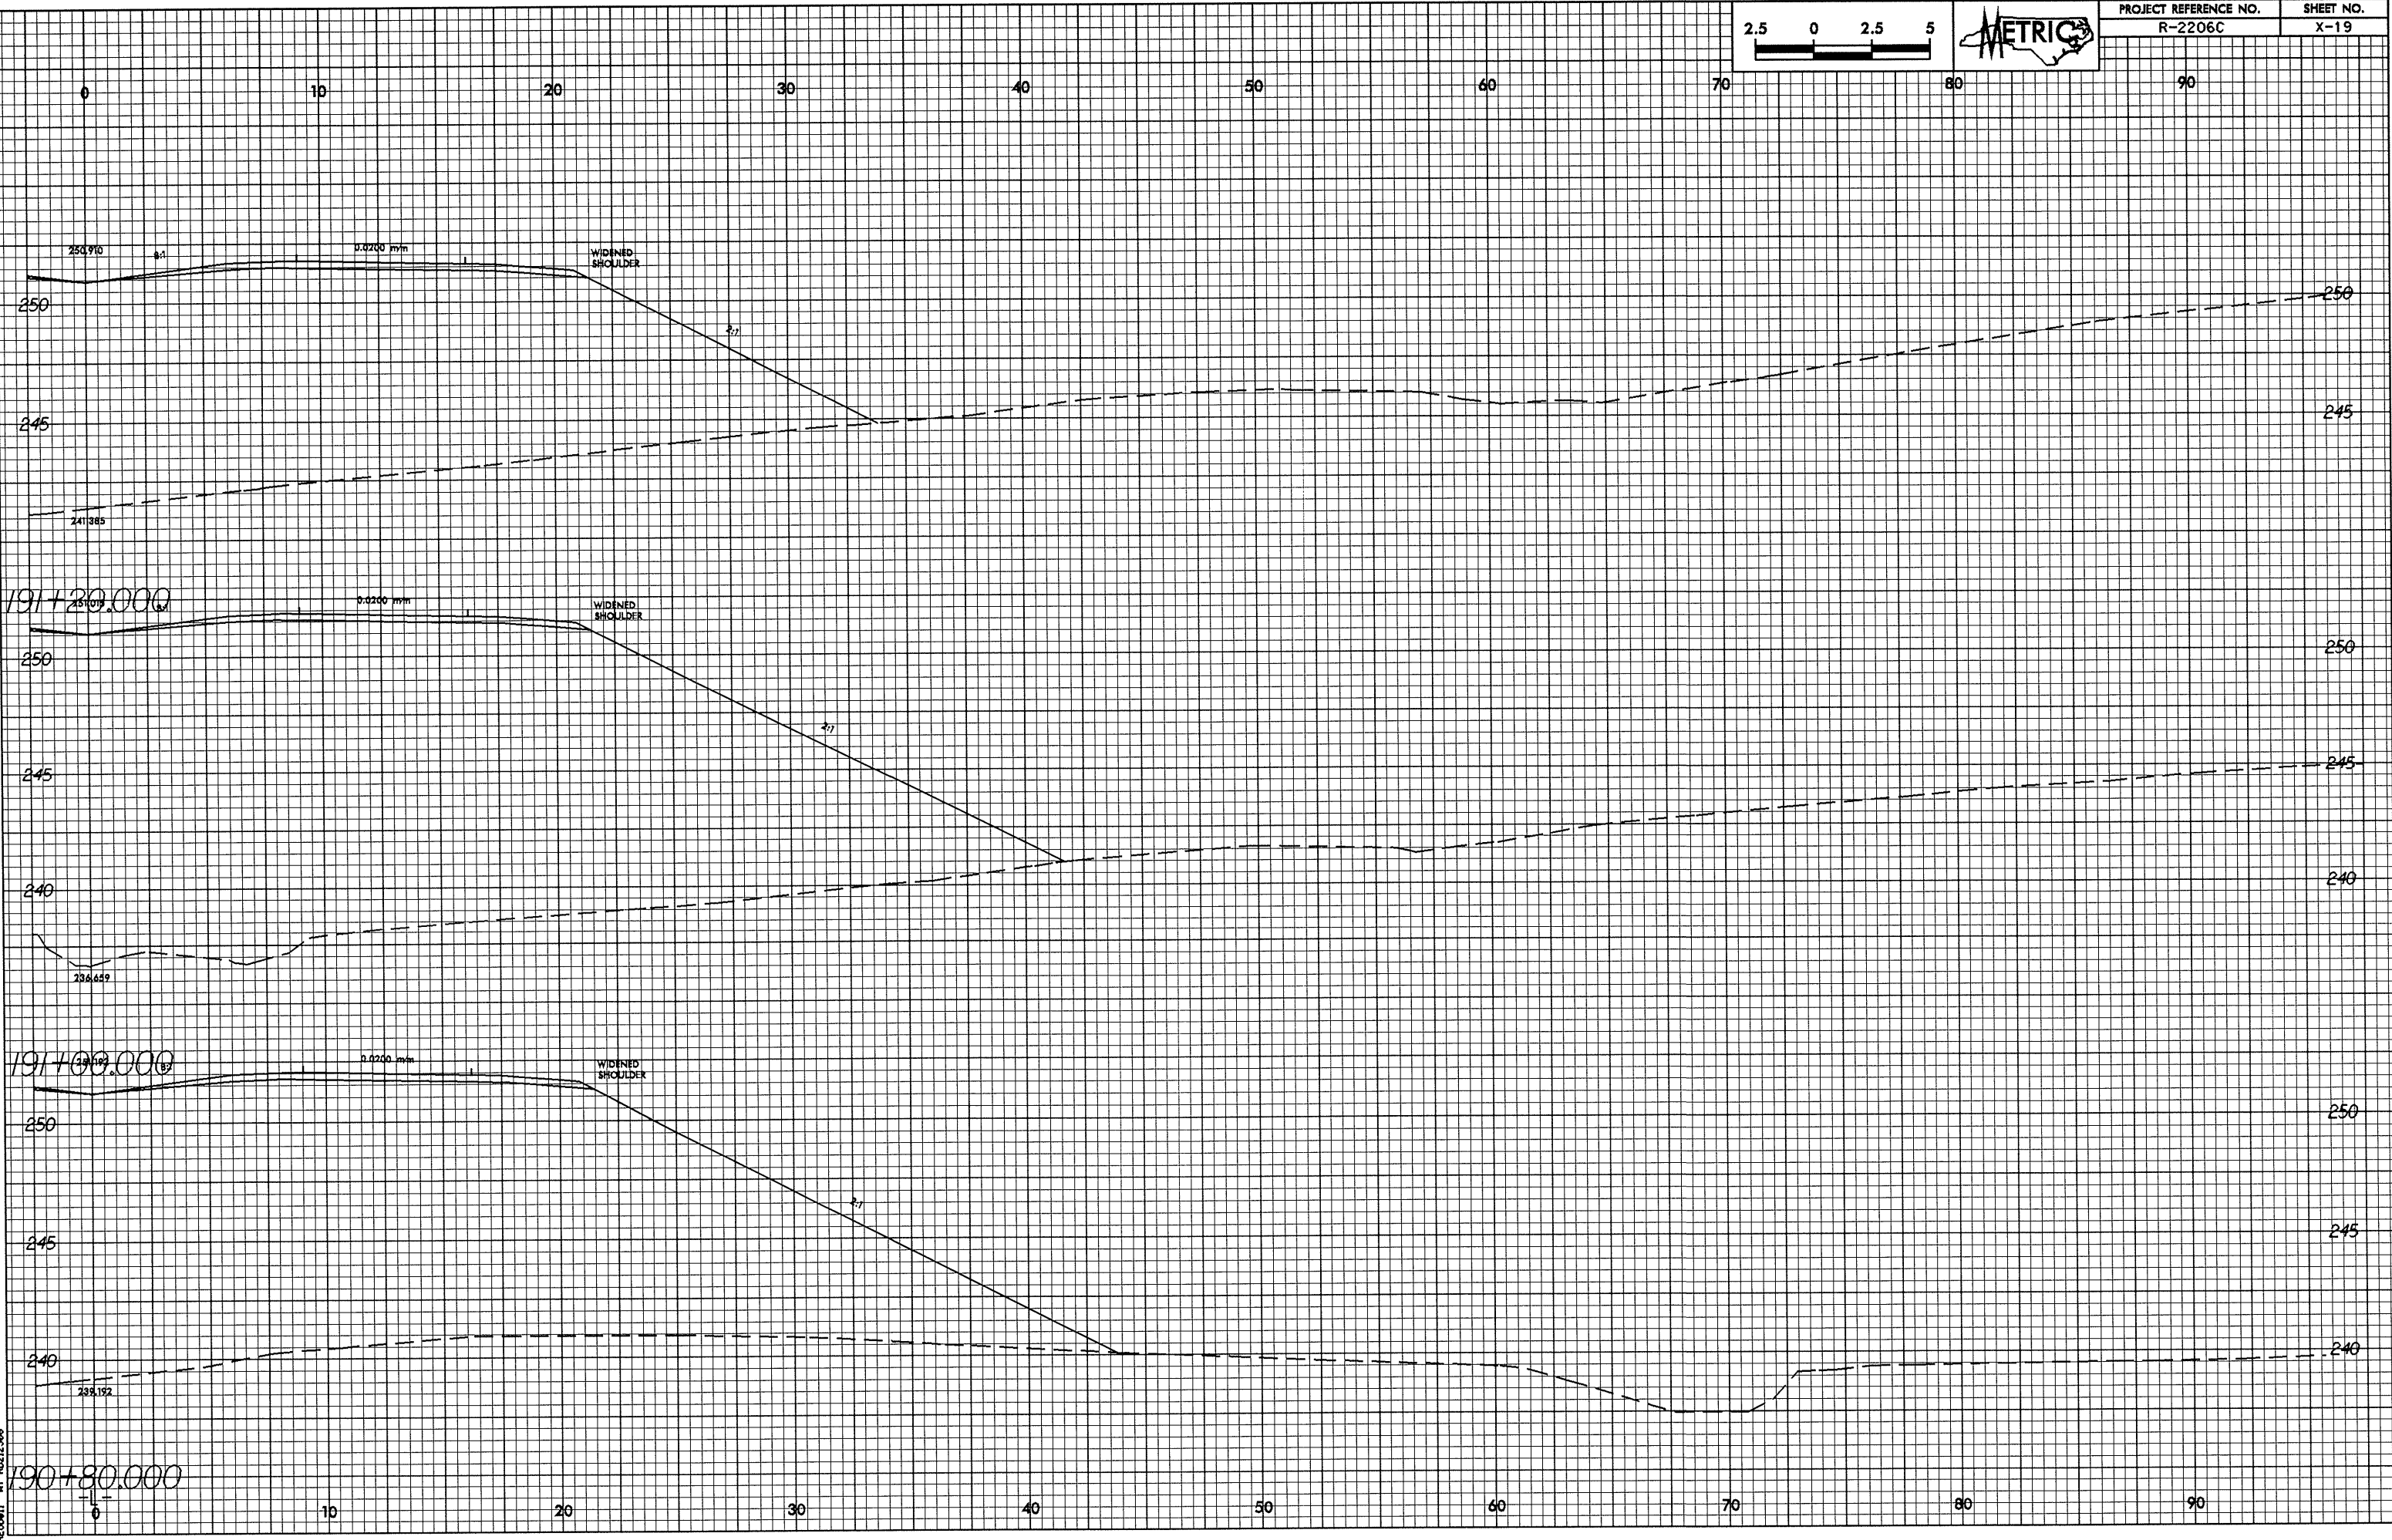

28-MAY-2004 07:18
 REC'D 11 A1 100756 06011-001