



10/26/08

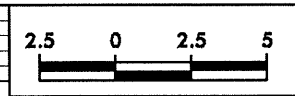

PROJECT REFERENCE NO.	SHEET NO.
R-2206C	X-18

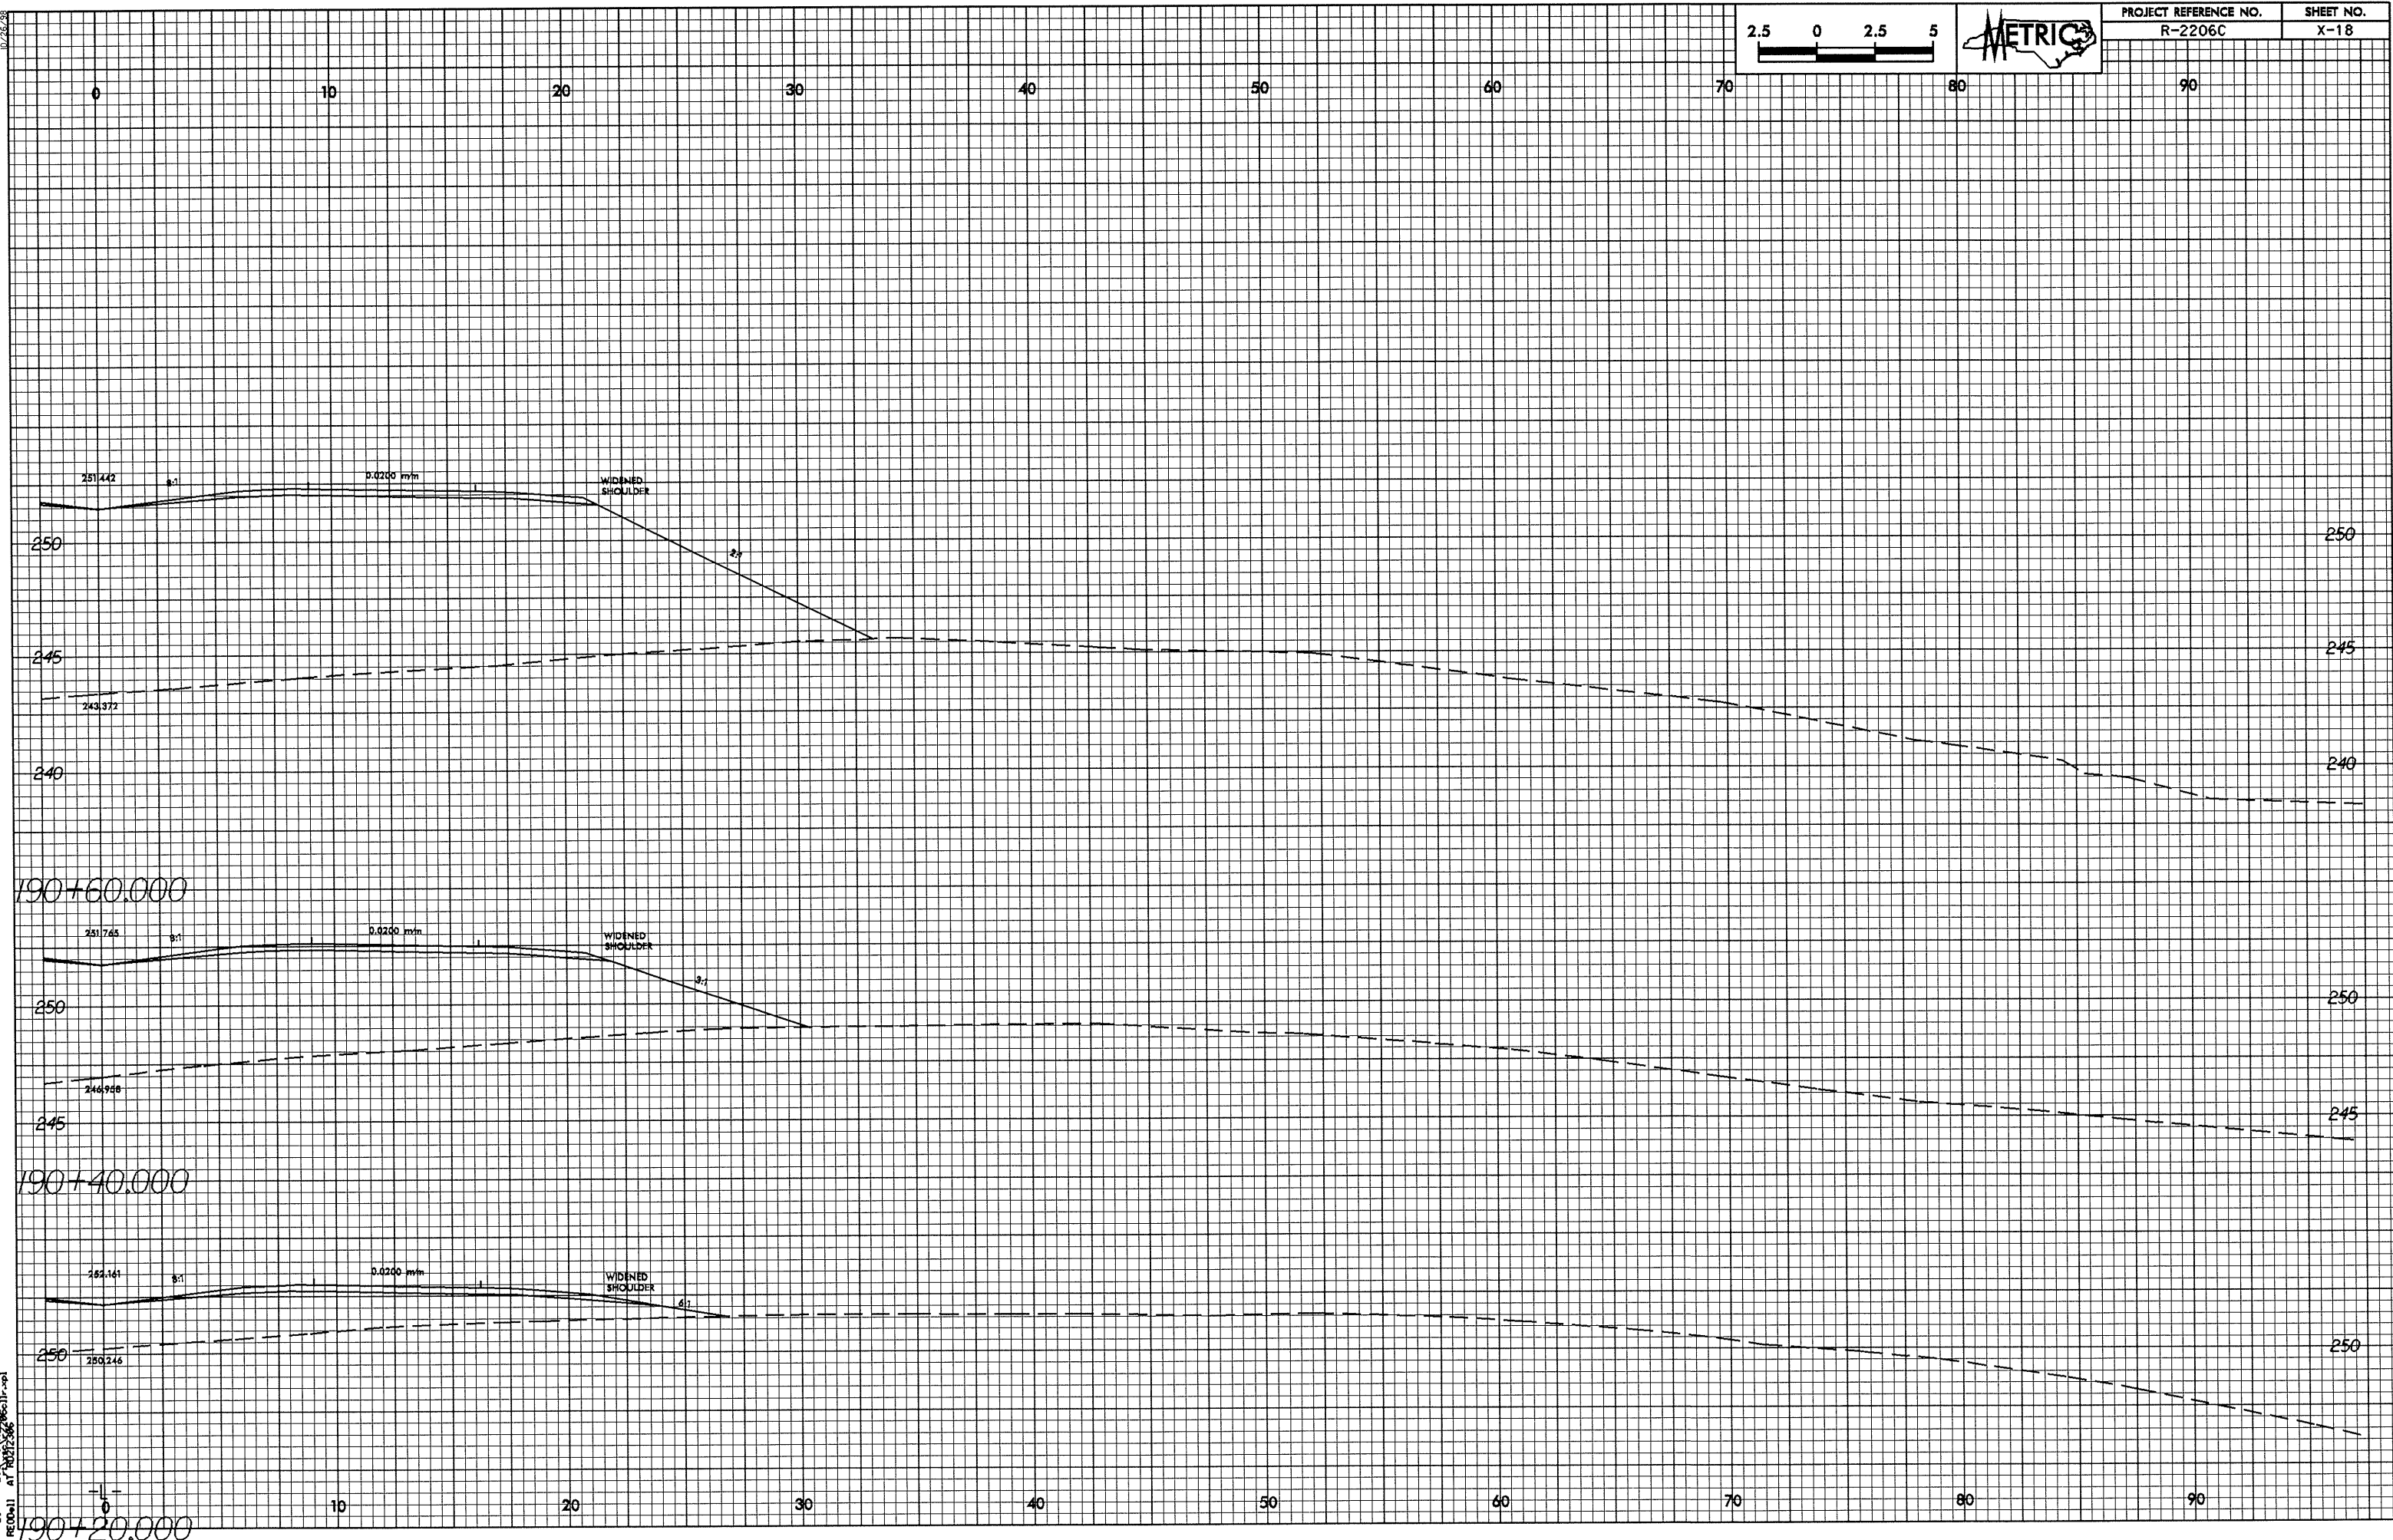

26-MAY-2004 07:55 86611r-vp1
R000a11 AT 10/27/08