



10.26.08

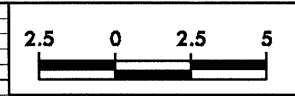

PROJECT REFERENCE NO.	SHEET NO.
R-2206C	X-14

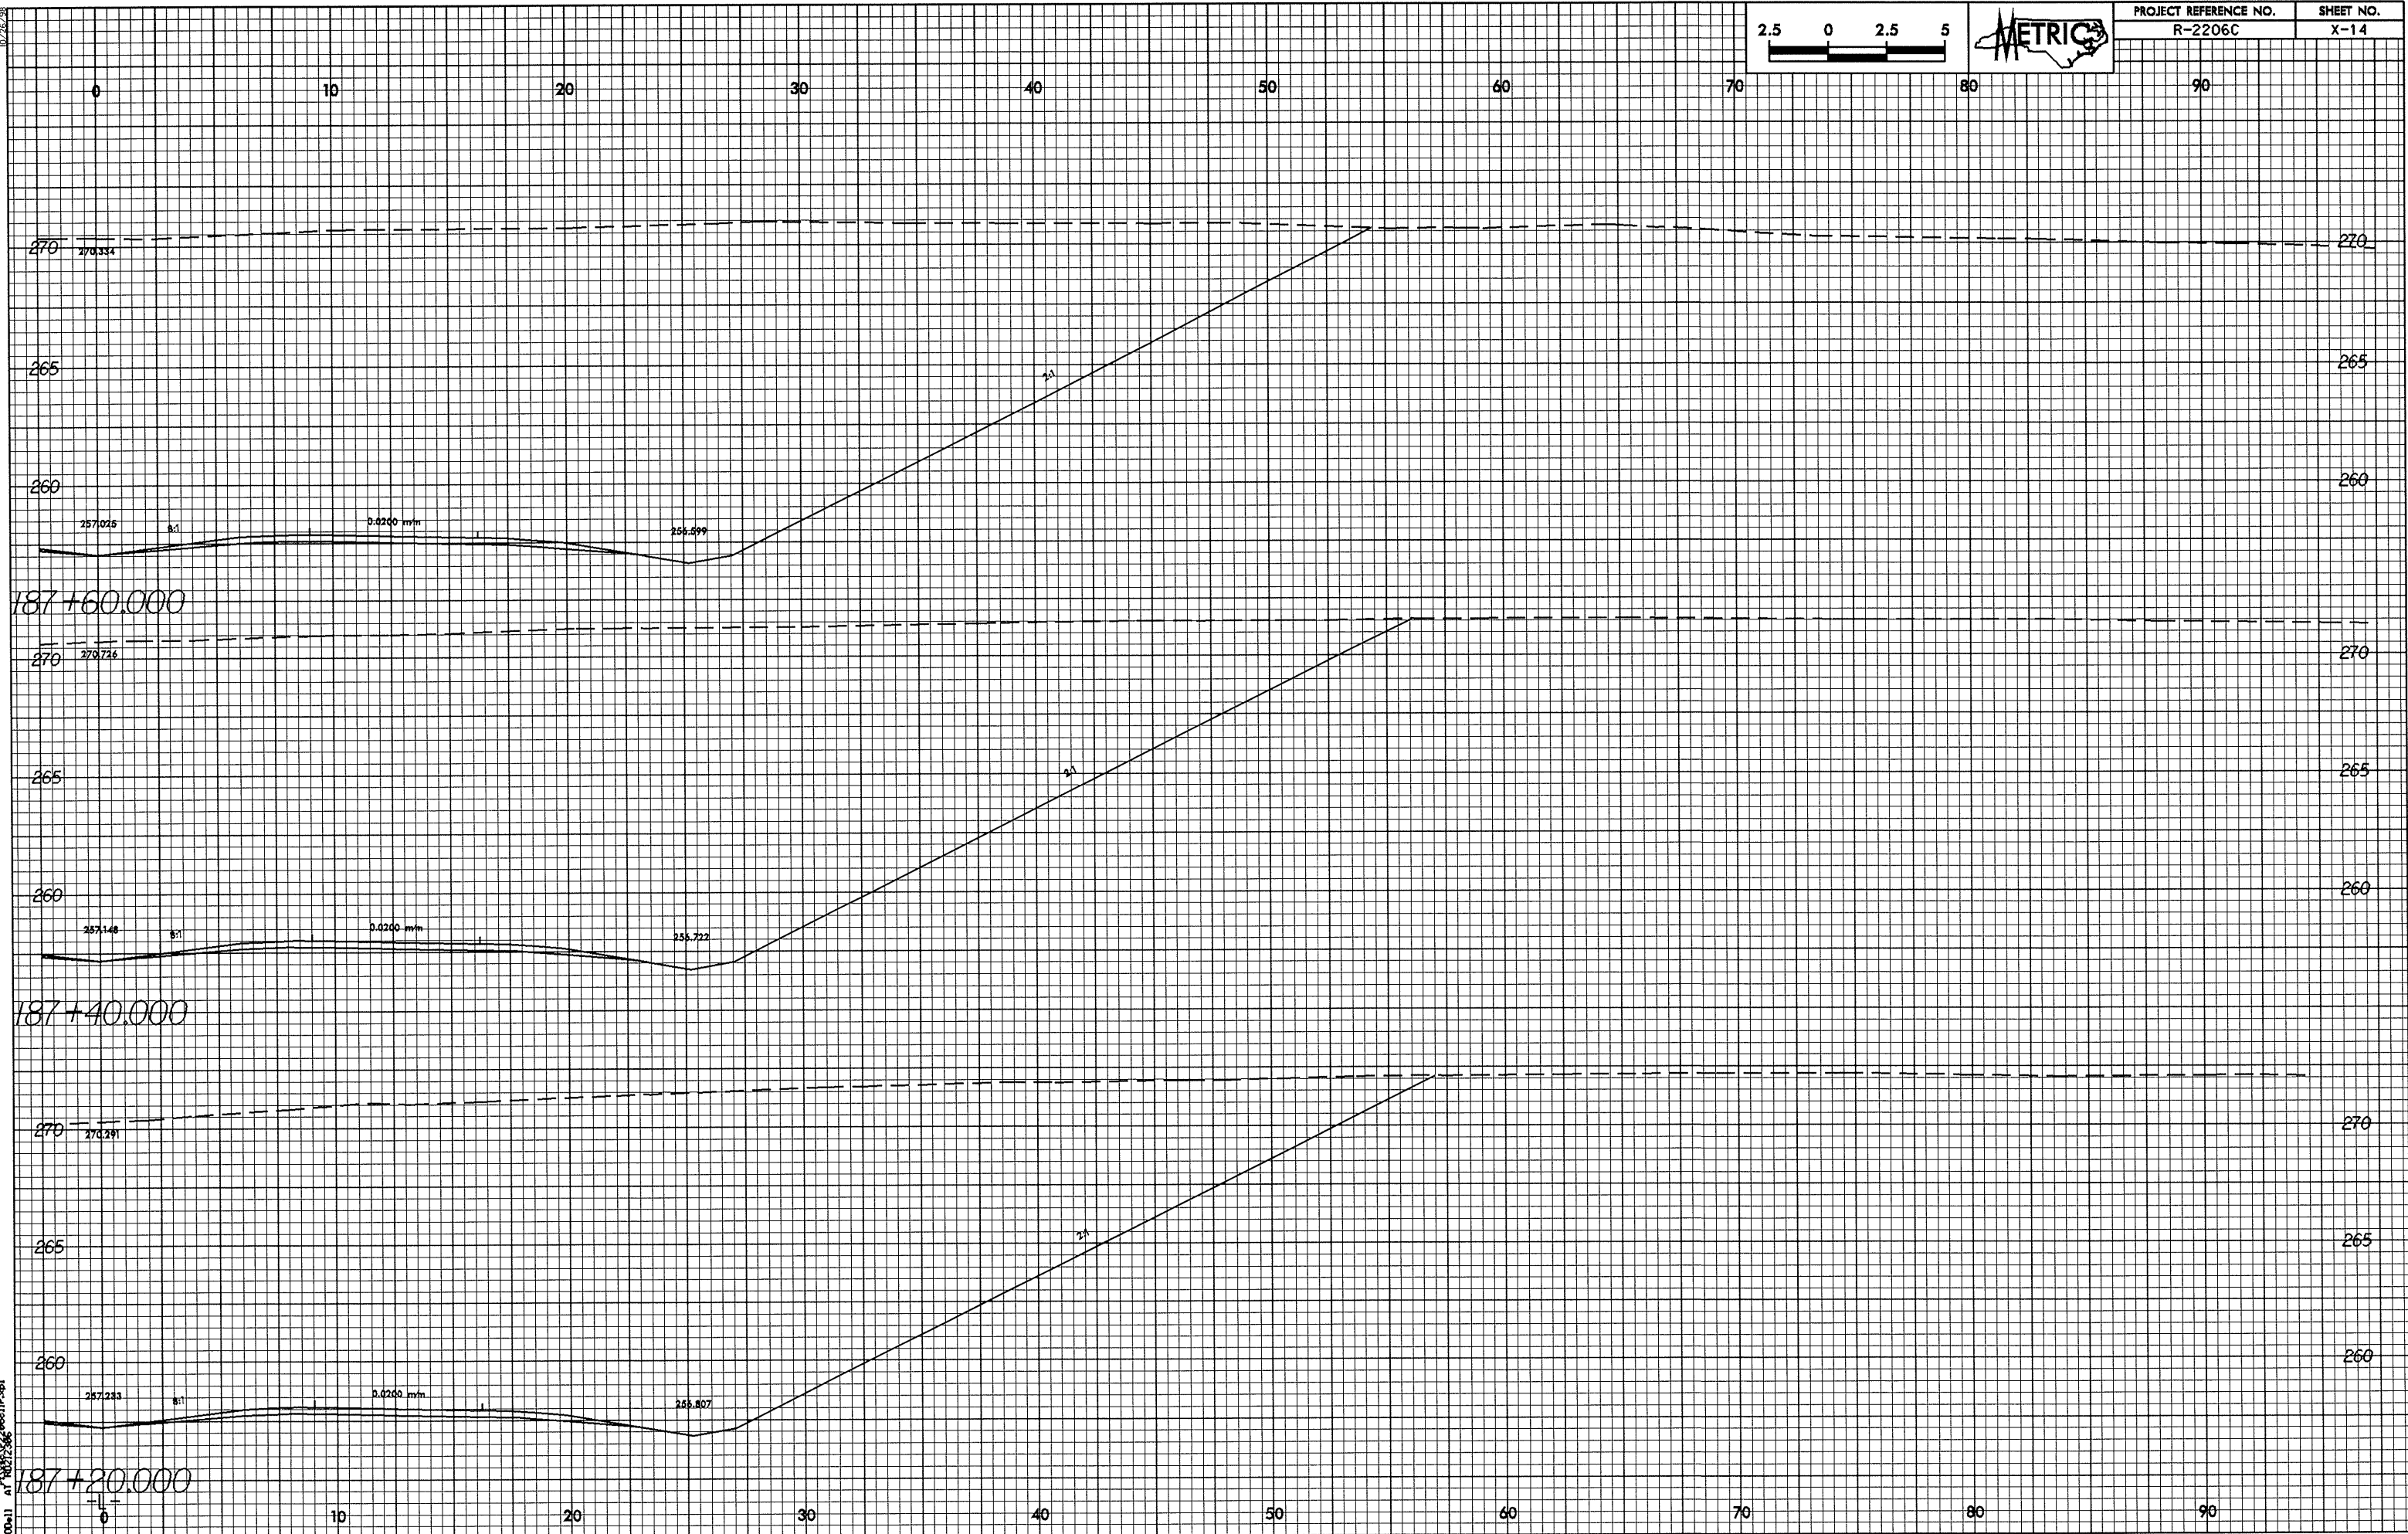

28-MAY-2004 9:59:06am  
 RE:00411 AT 18072366