



0.25/0.25

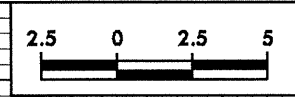

PROJECT REFERENCE NO. R-2206C	SHEET NO. X-13
----------------------------------	-------------------

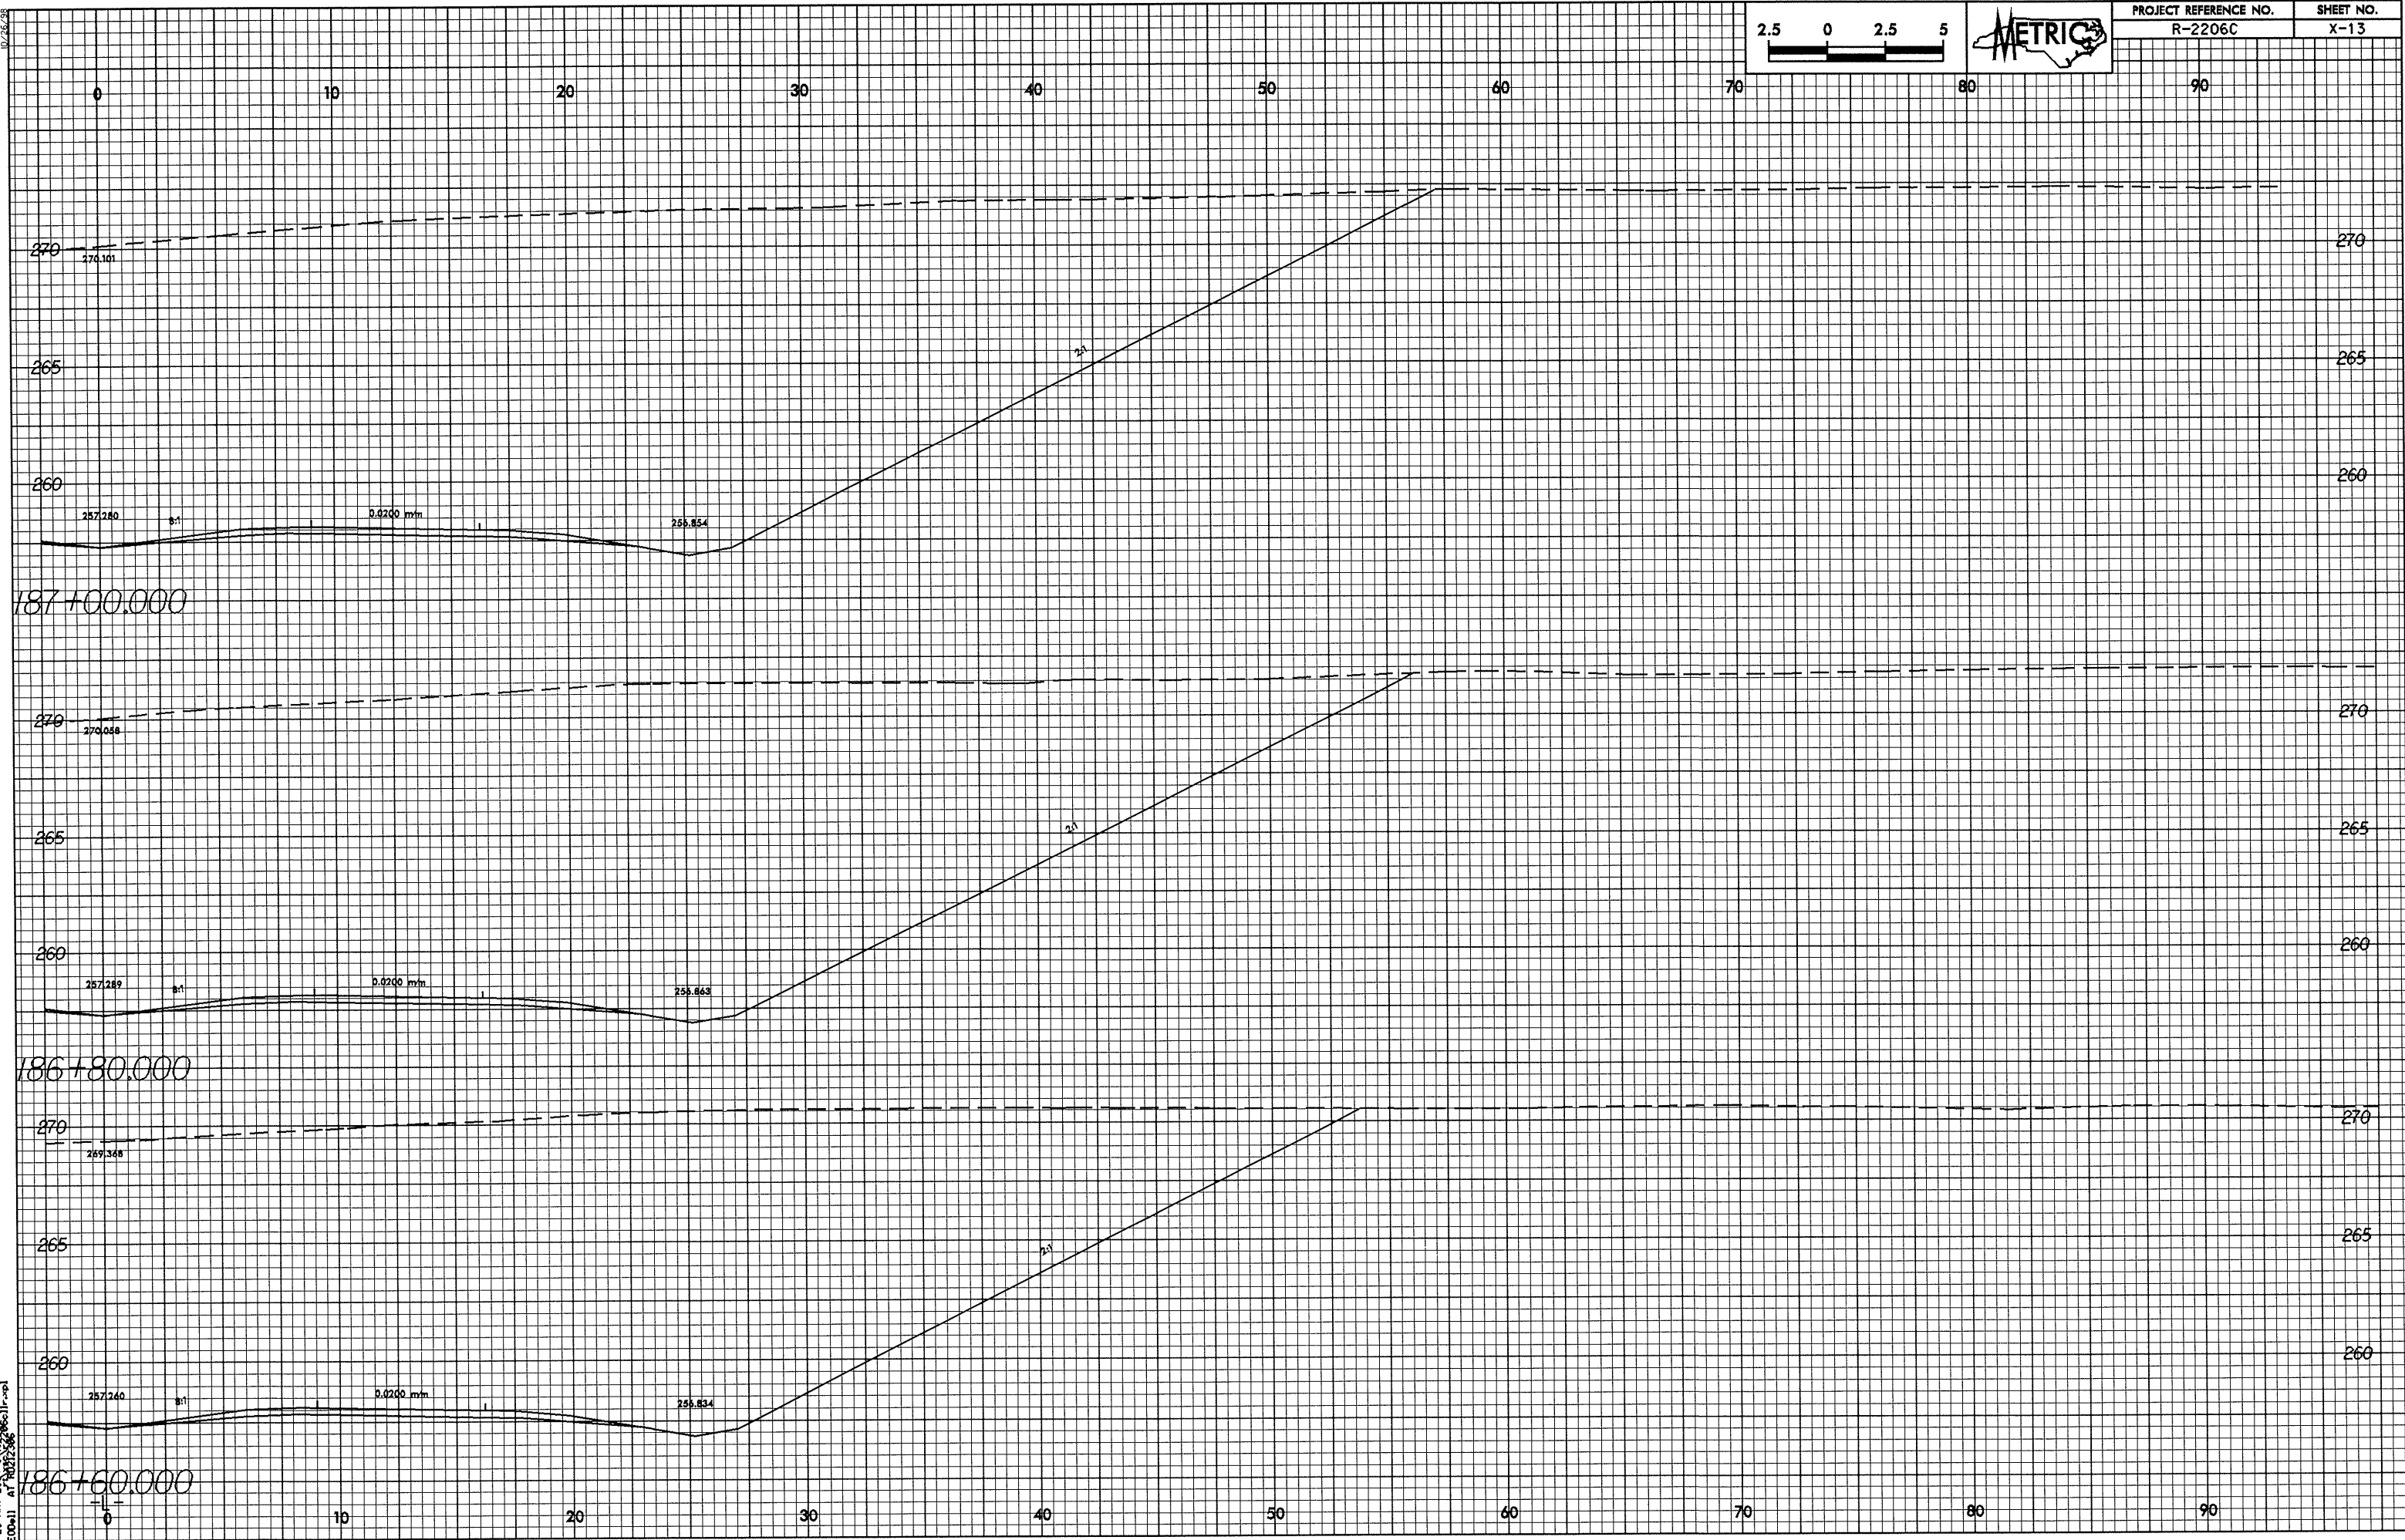

26-May-2004 07:07:36
 RE:00a11 AT 10075366