



0/24.93

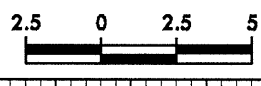

PROJECT REFERENCE NO.	SHEET NO.
R-2206C	X-332

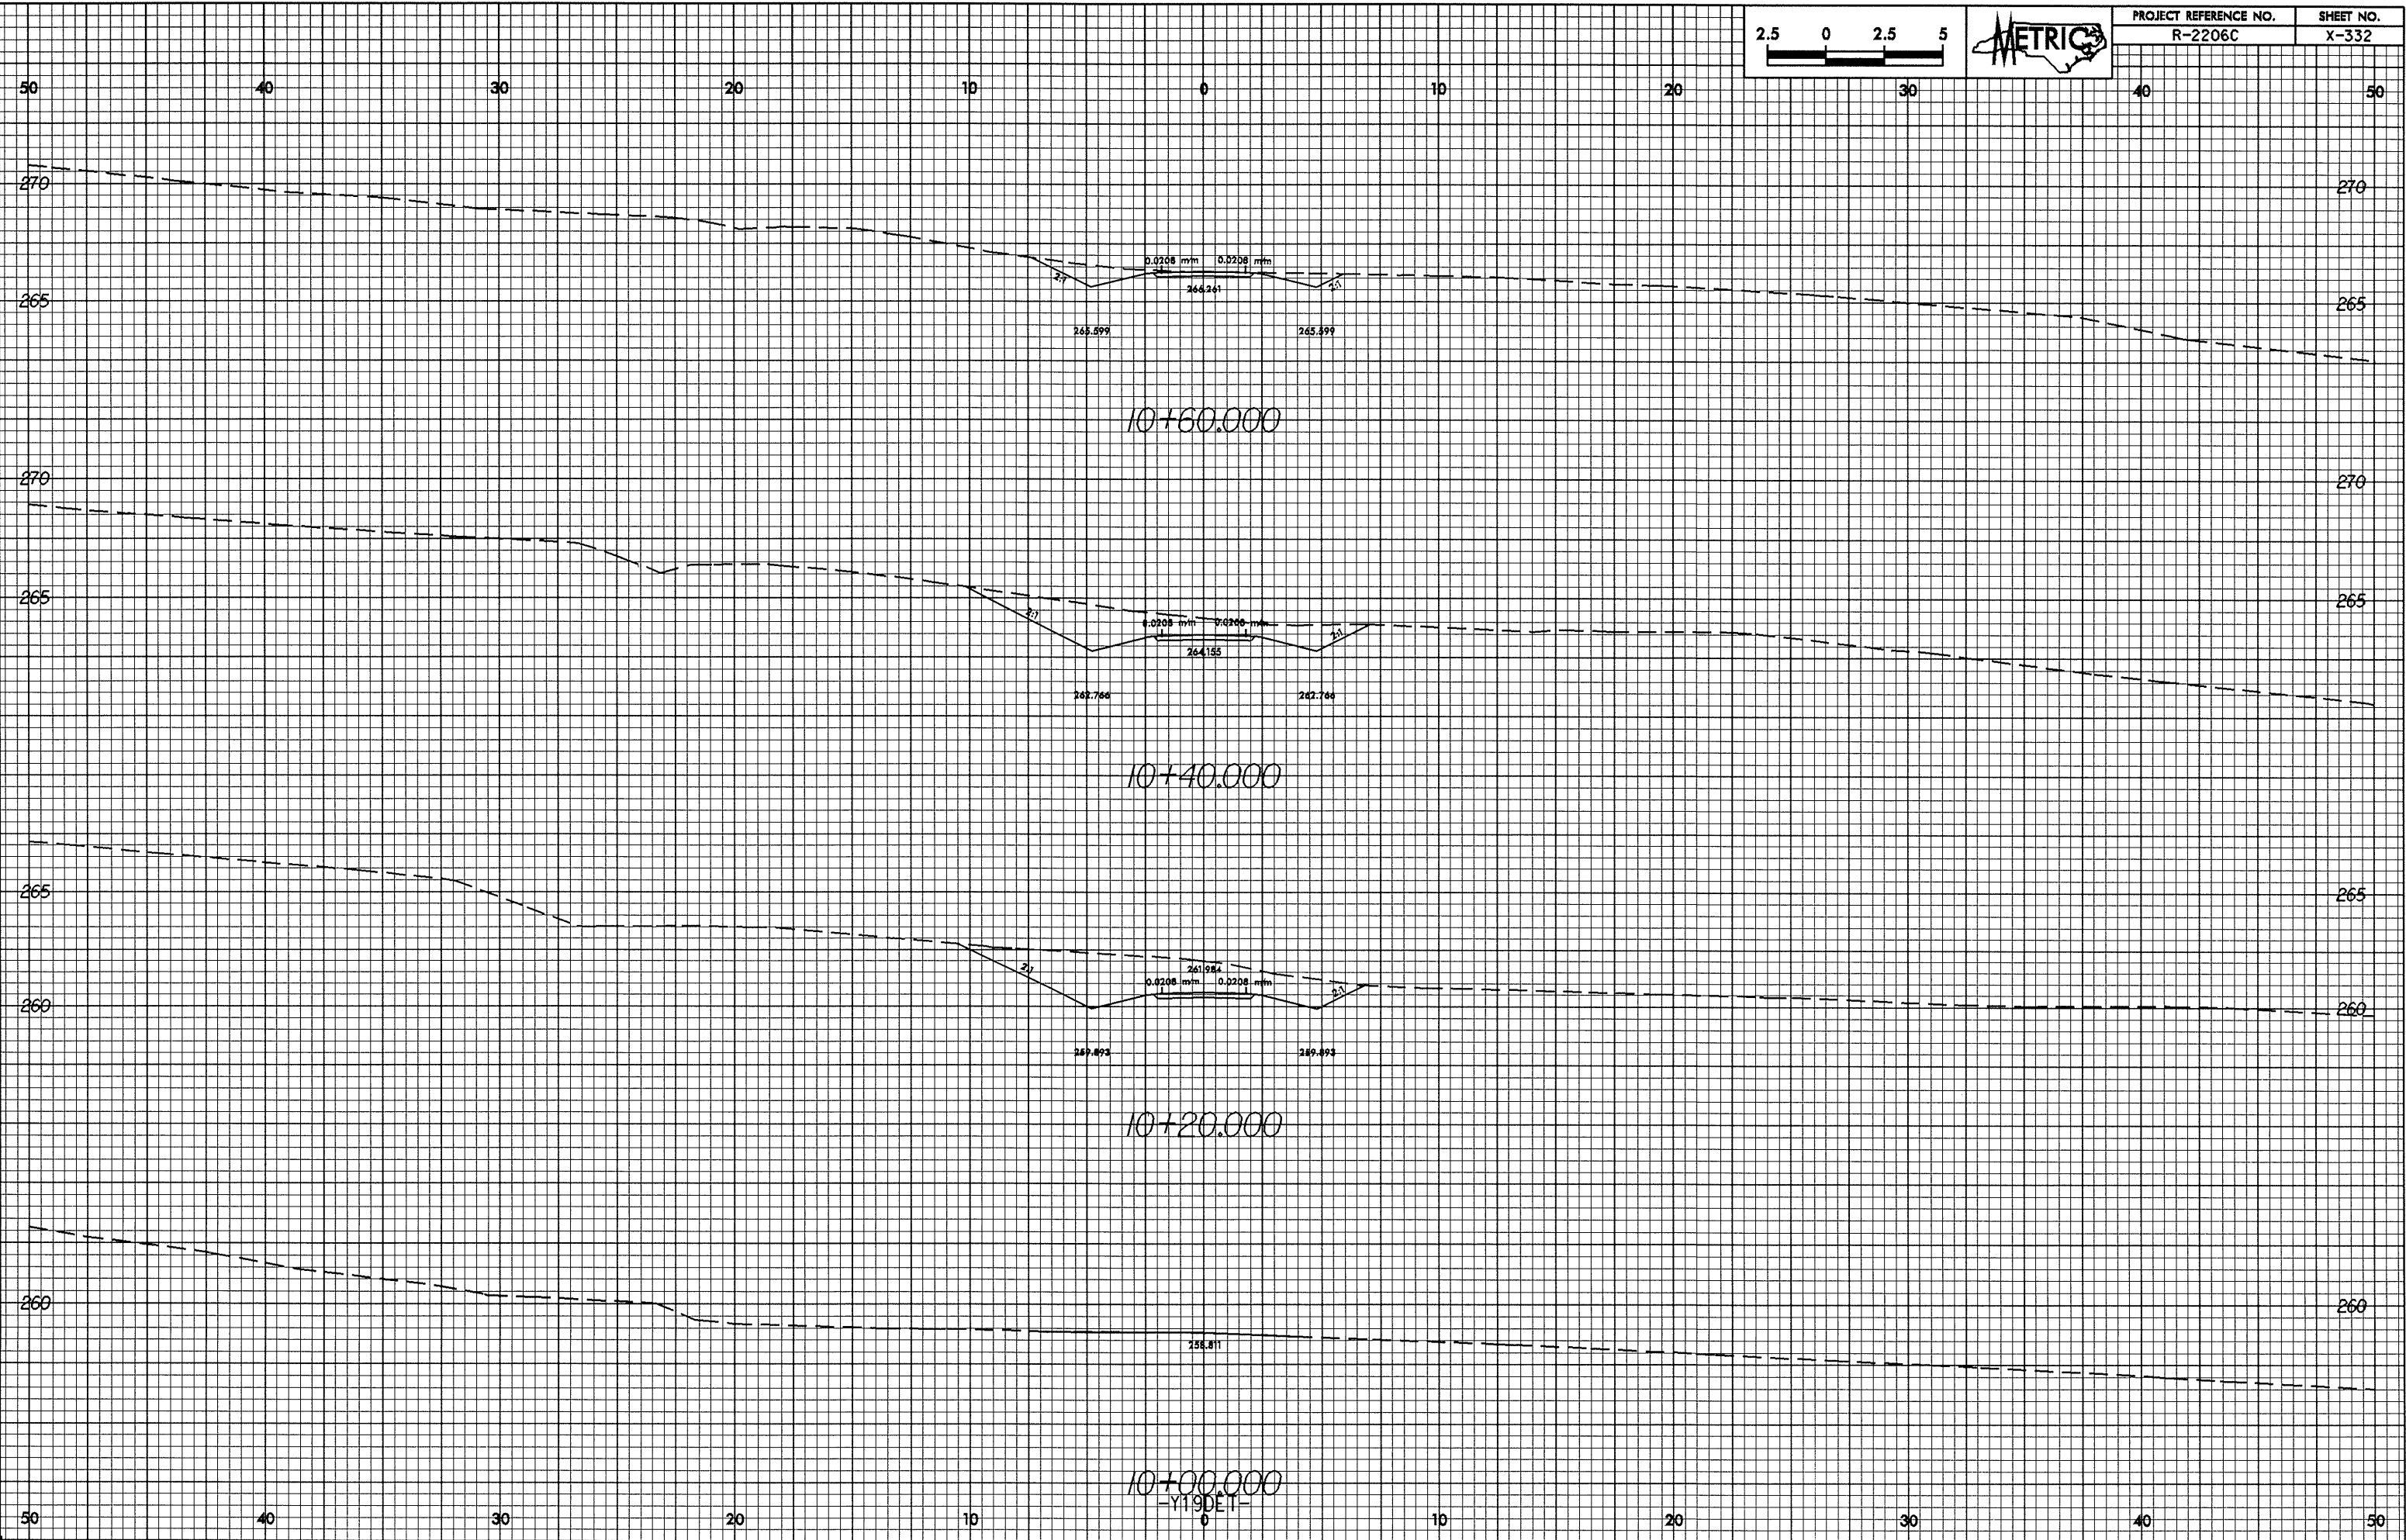

20-MAY-2004 11:53
R:\0011 AT 10217306