


0/26/99

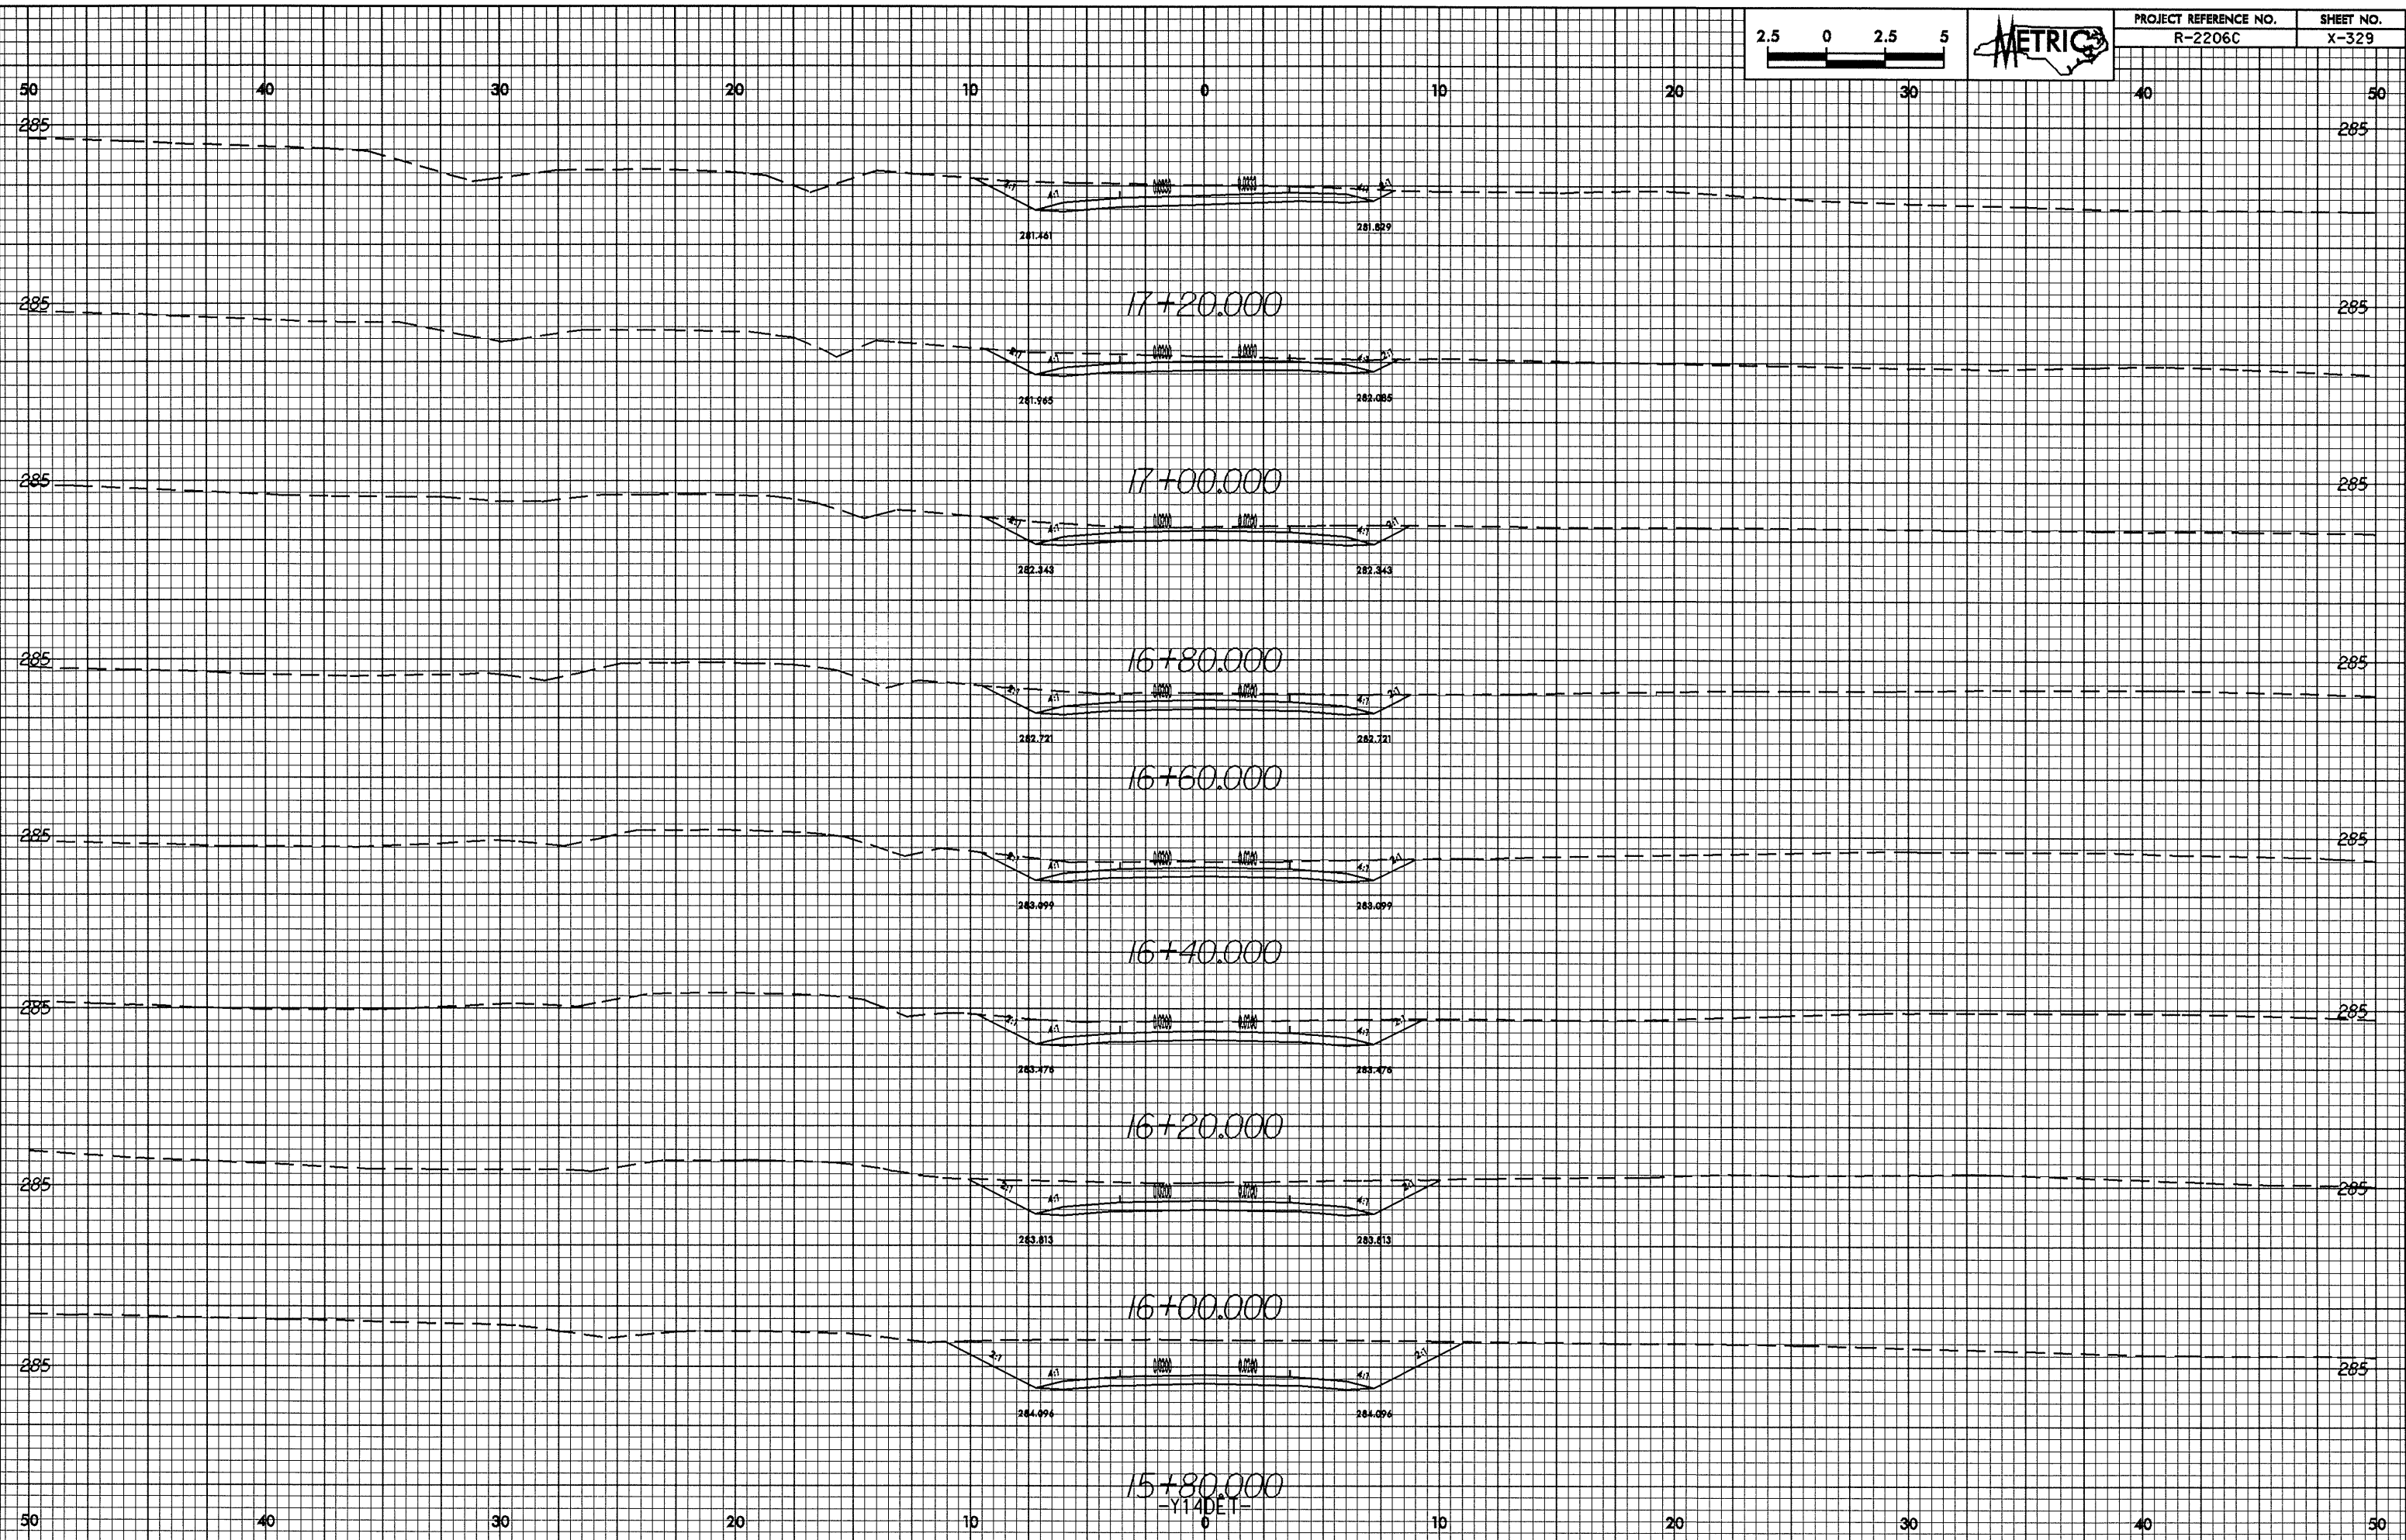

PROJECT REFERENCE NO. R-2206C	SHEET NO. X-329
----------------------------------	--------------------



20-1401-2004 11/21/08
R-2206-ep1.dwg
R-2206