



0.725.03
28-MAY-2004 11:59
REC0011 AT 100.1236

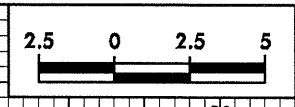

PROJECT REFERENCE NO.
R-2206C

SHEET NO.
X-326

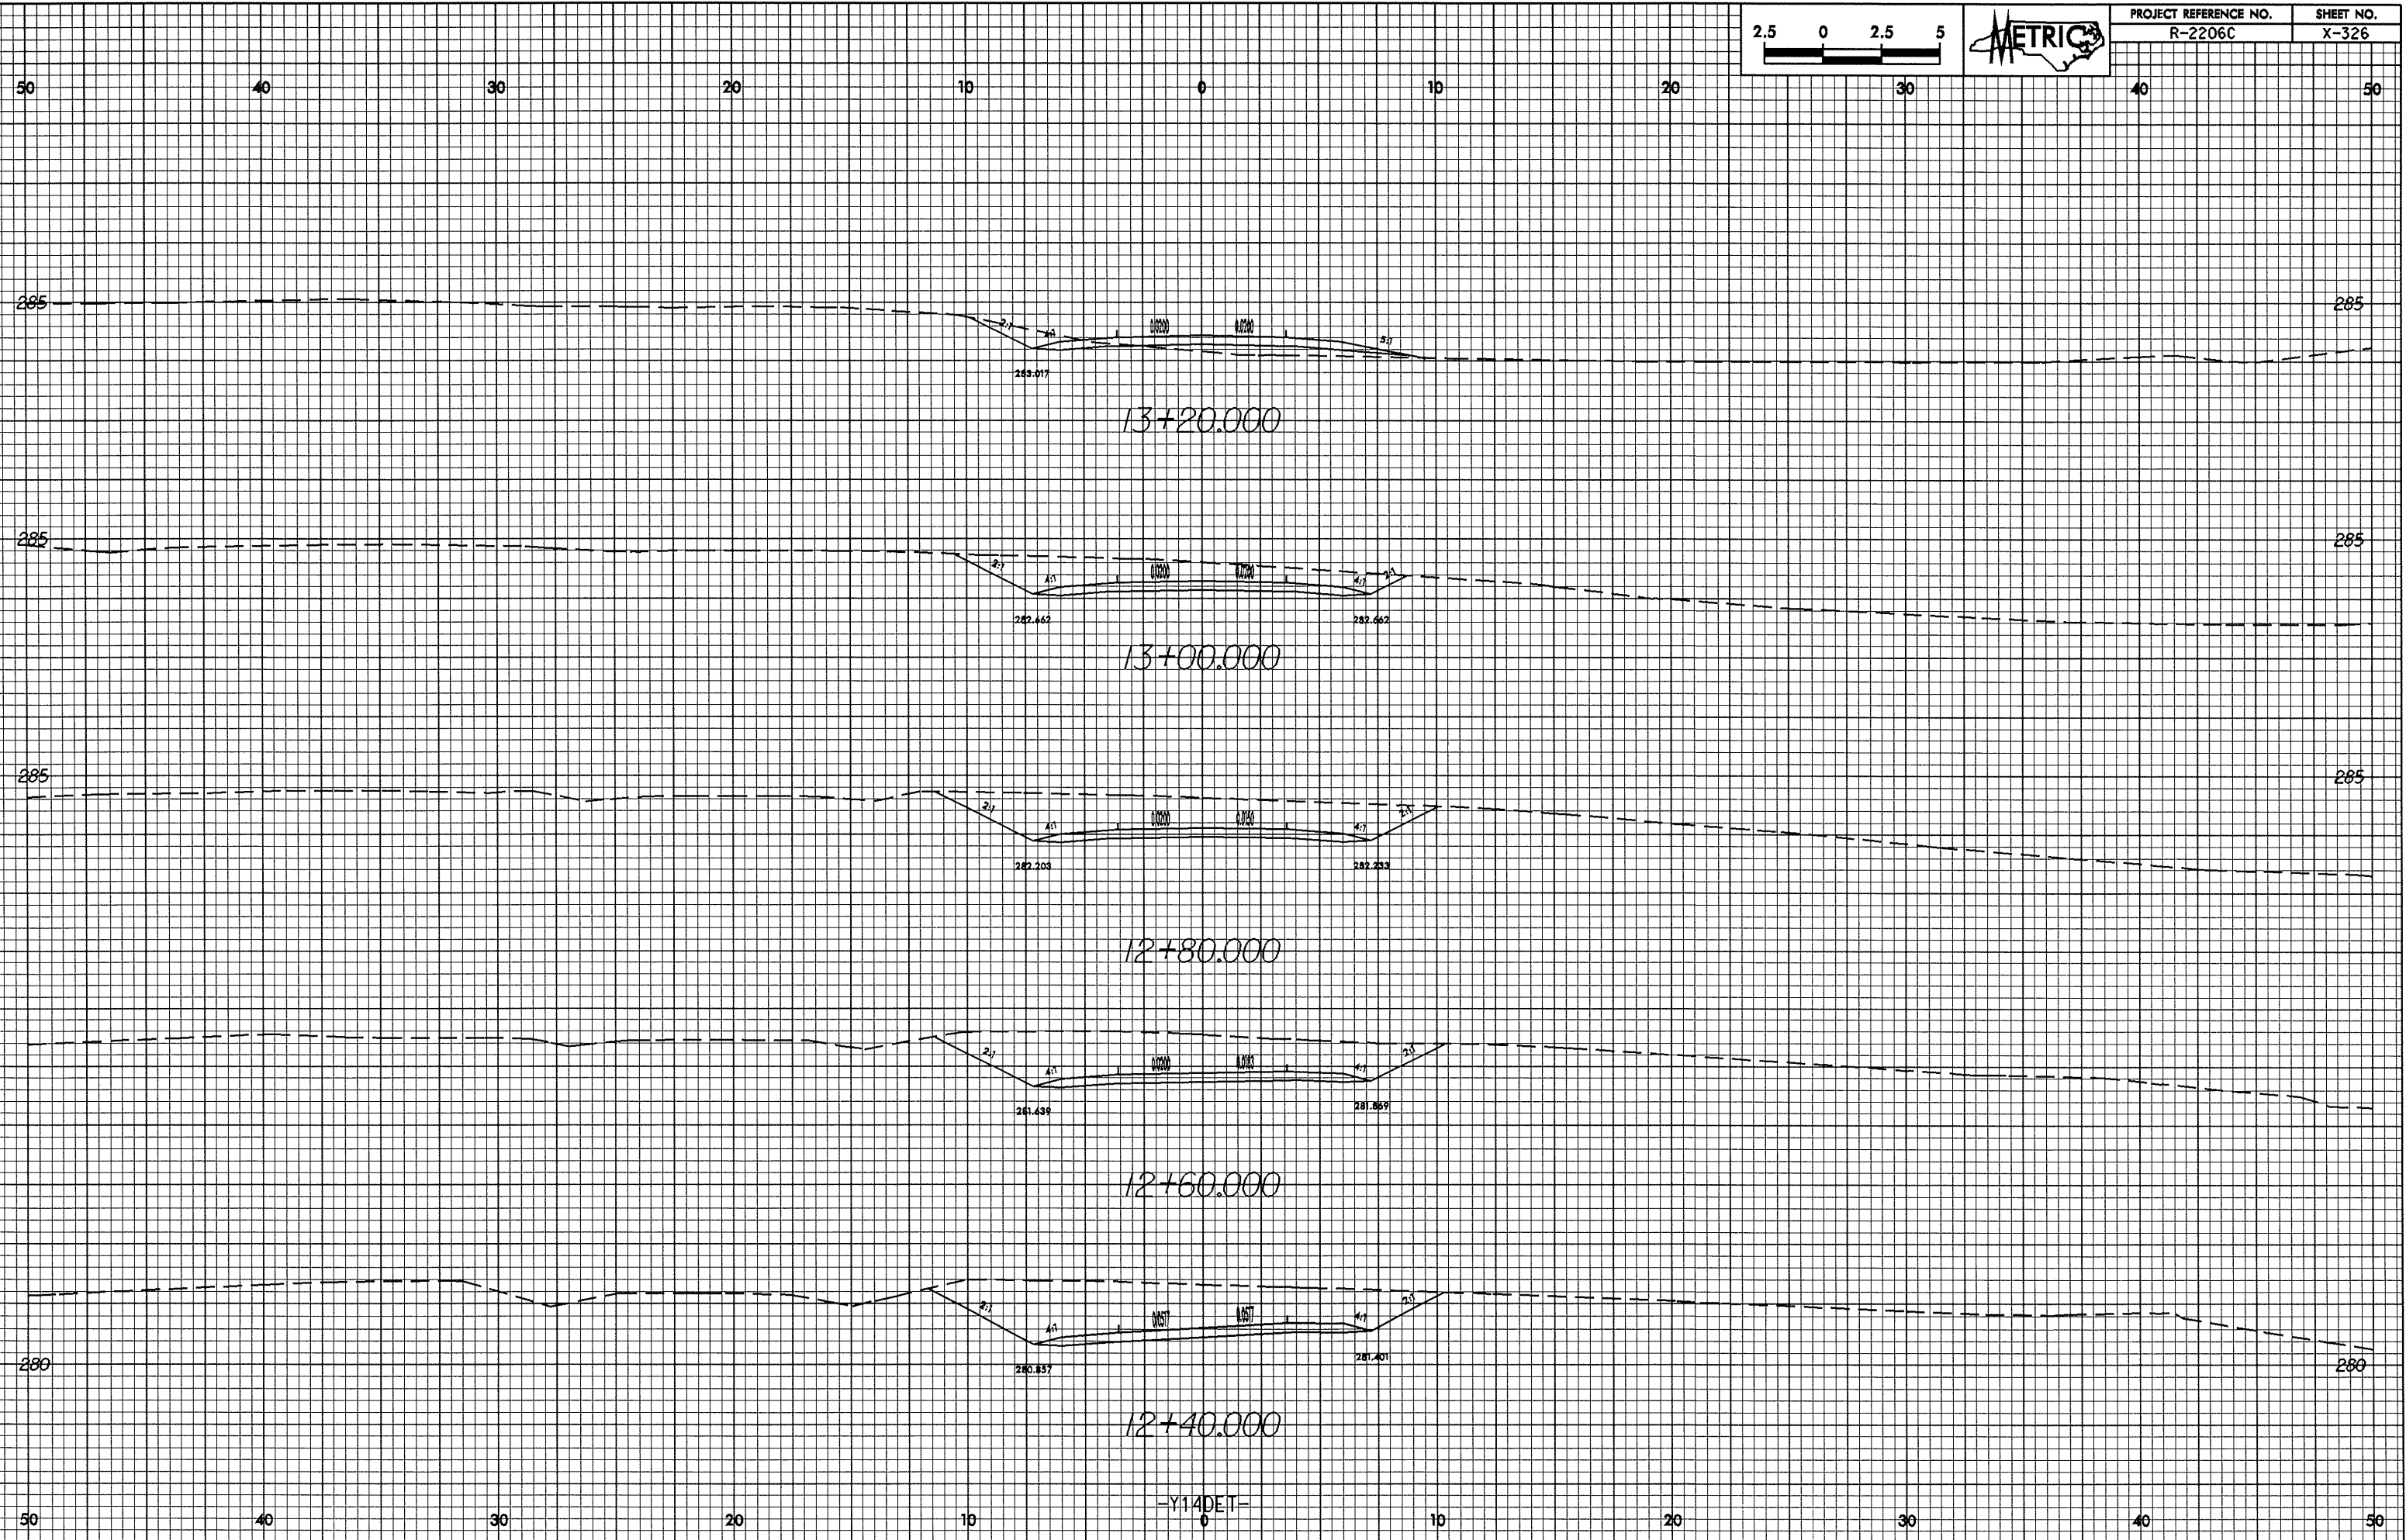

13+20.000

13+00.000

12+80.000

12+60.000

12+40.000

-Y14DET-