



01/24/98

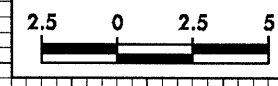

PROJECT REFERENCE NO. R-2206C	SHEET NO. X-325
----------------------------------	--------------------

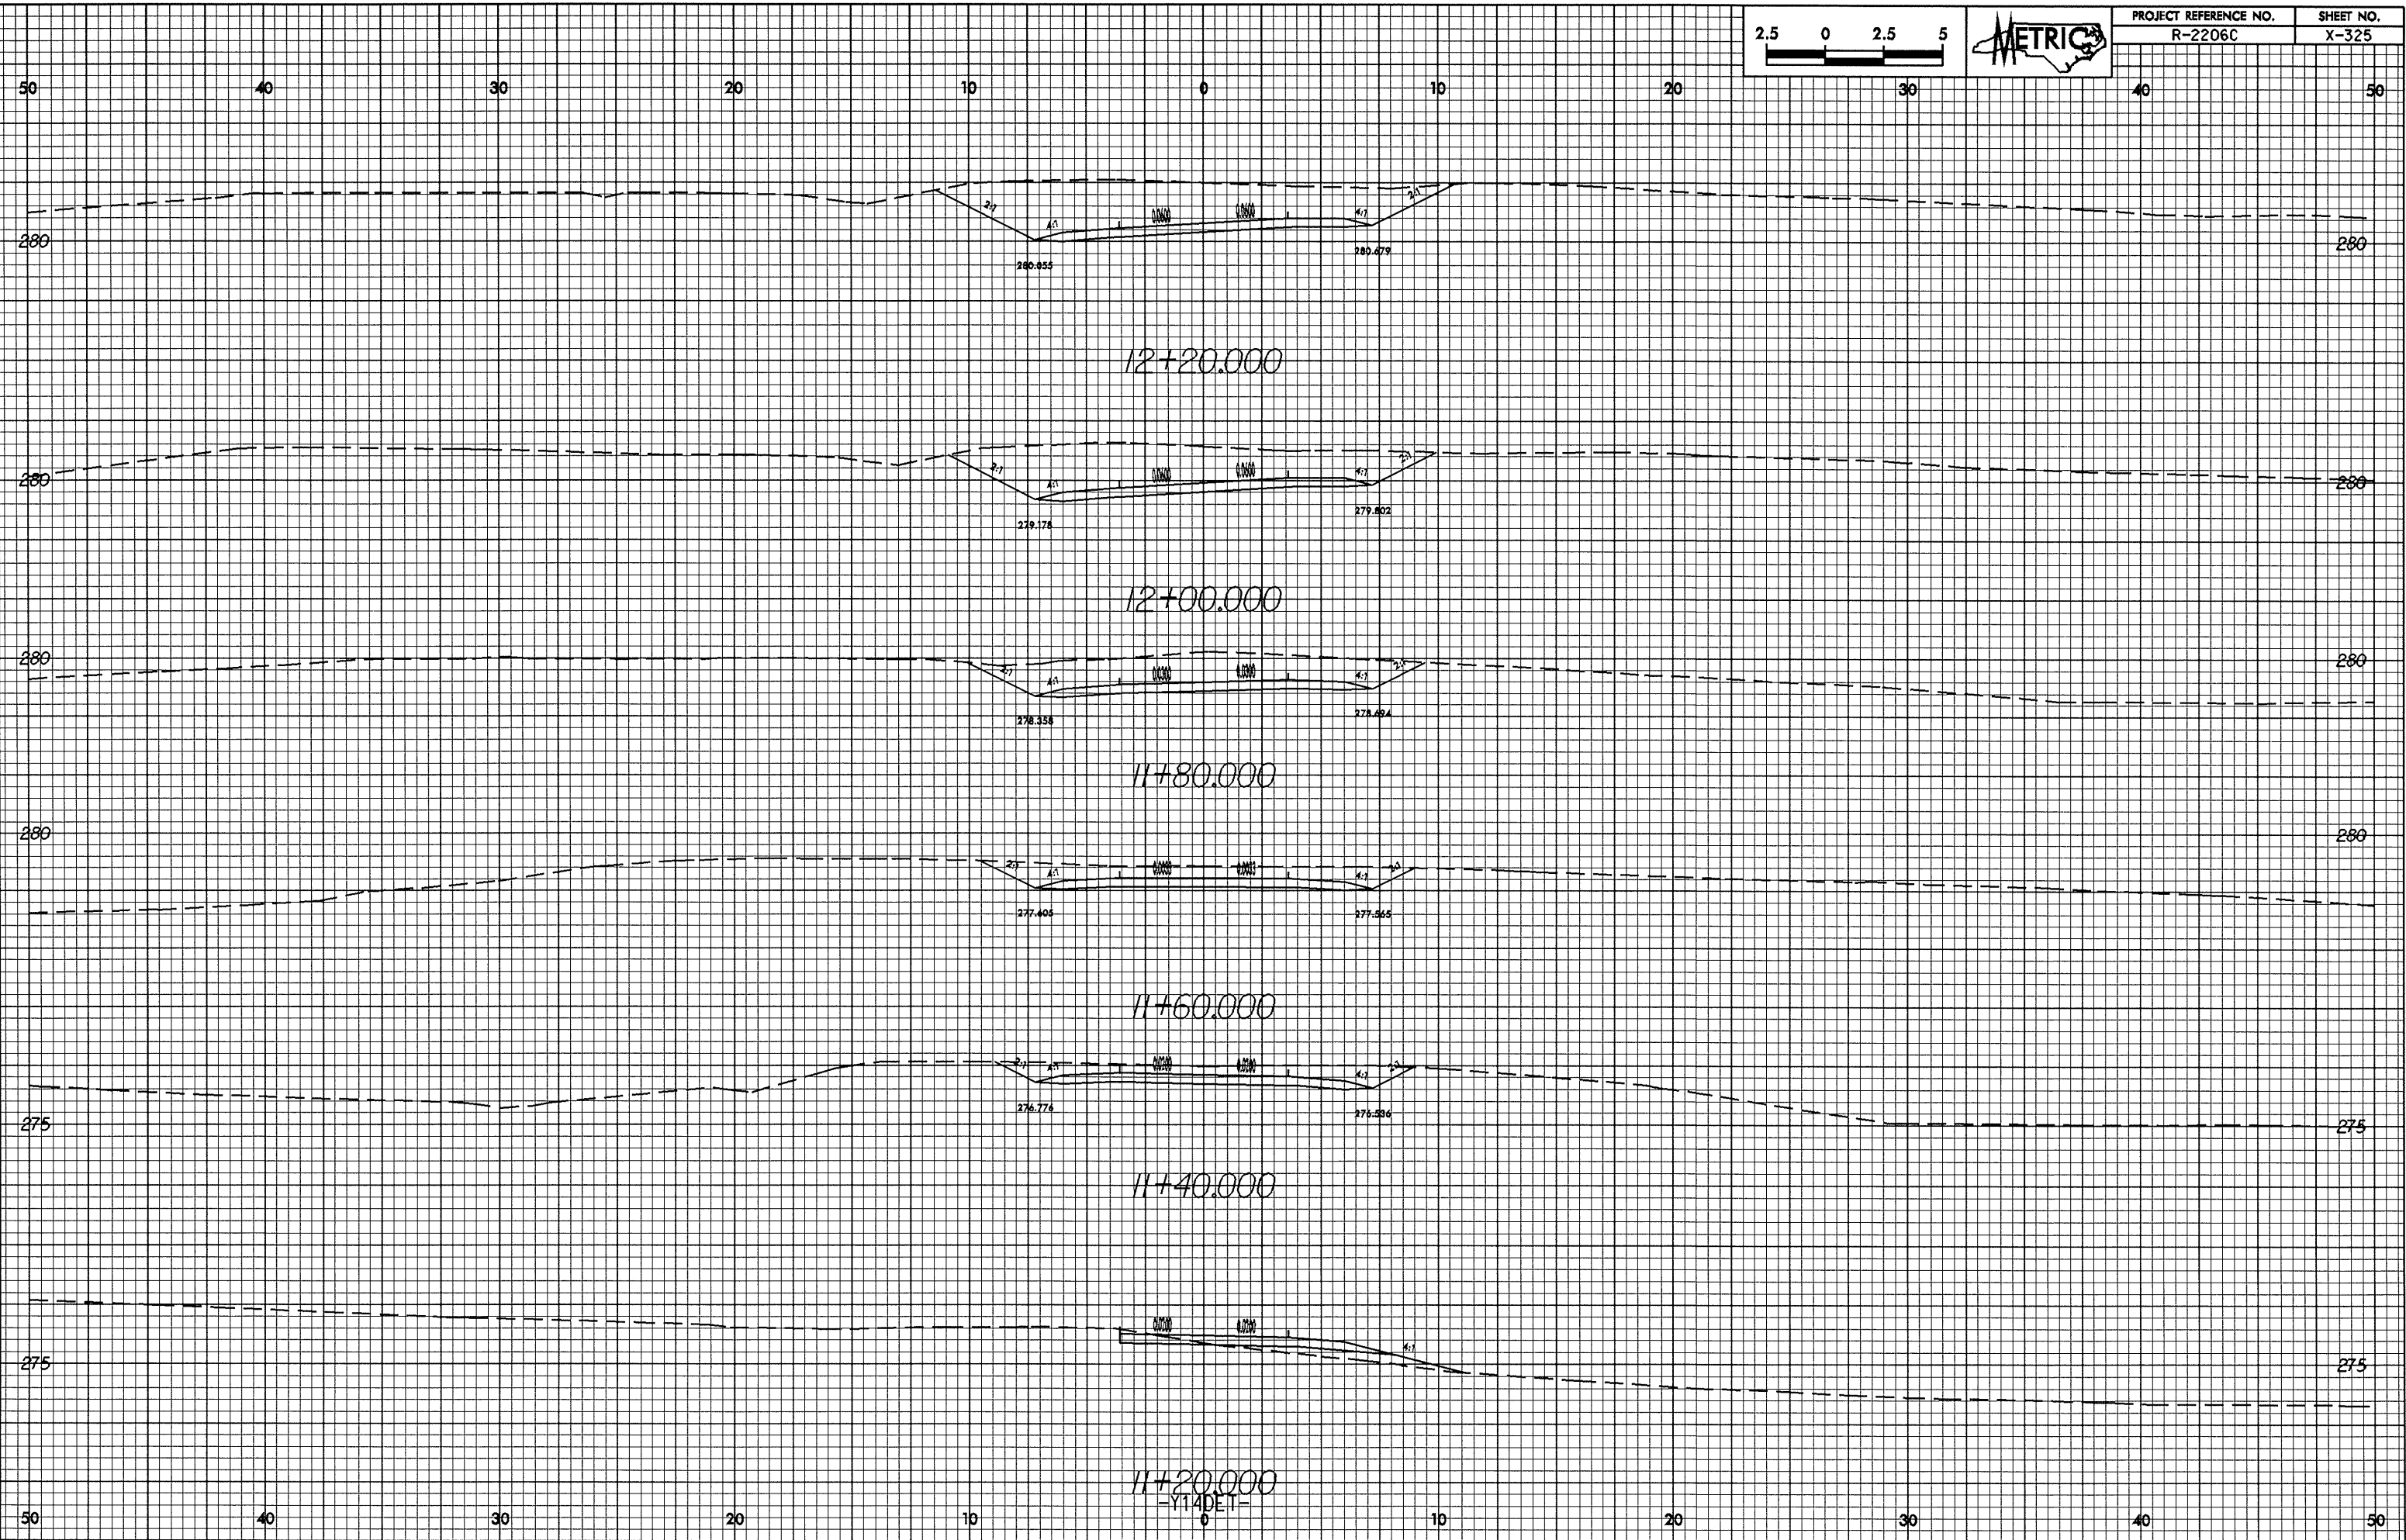

28-MAY-2004 11:48  
R00a11 AT 1021736  
1021736.dwg

-Y14DE1-