



0.25/30
28-MAY-2004 11:58:53
REC0011 AT 10017386

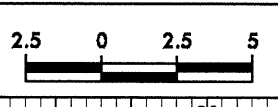

PROJECT REFERENCE NO. R-2206C	SHEET NO. X-321
----------------------------------	--------------------

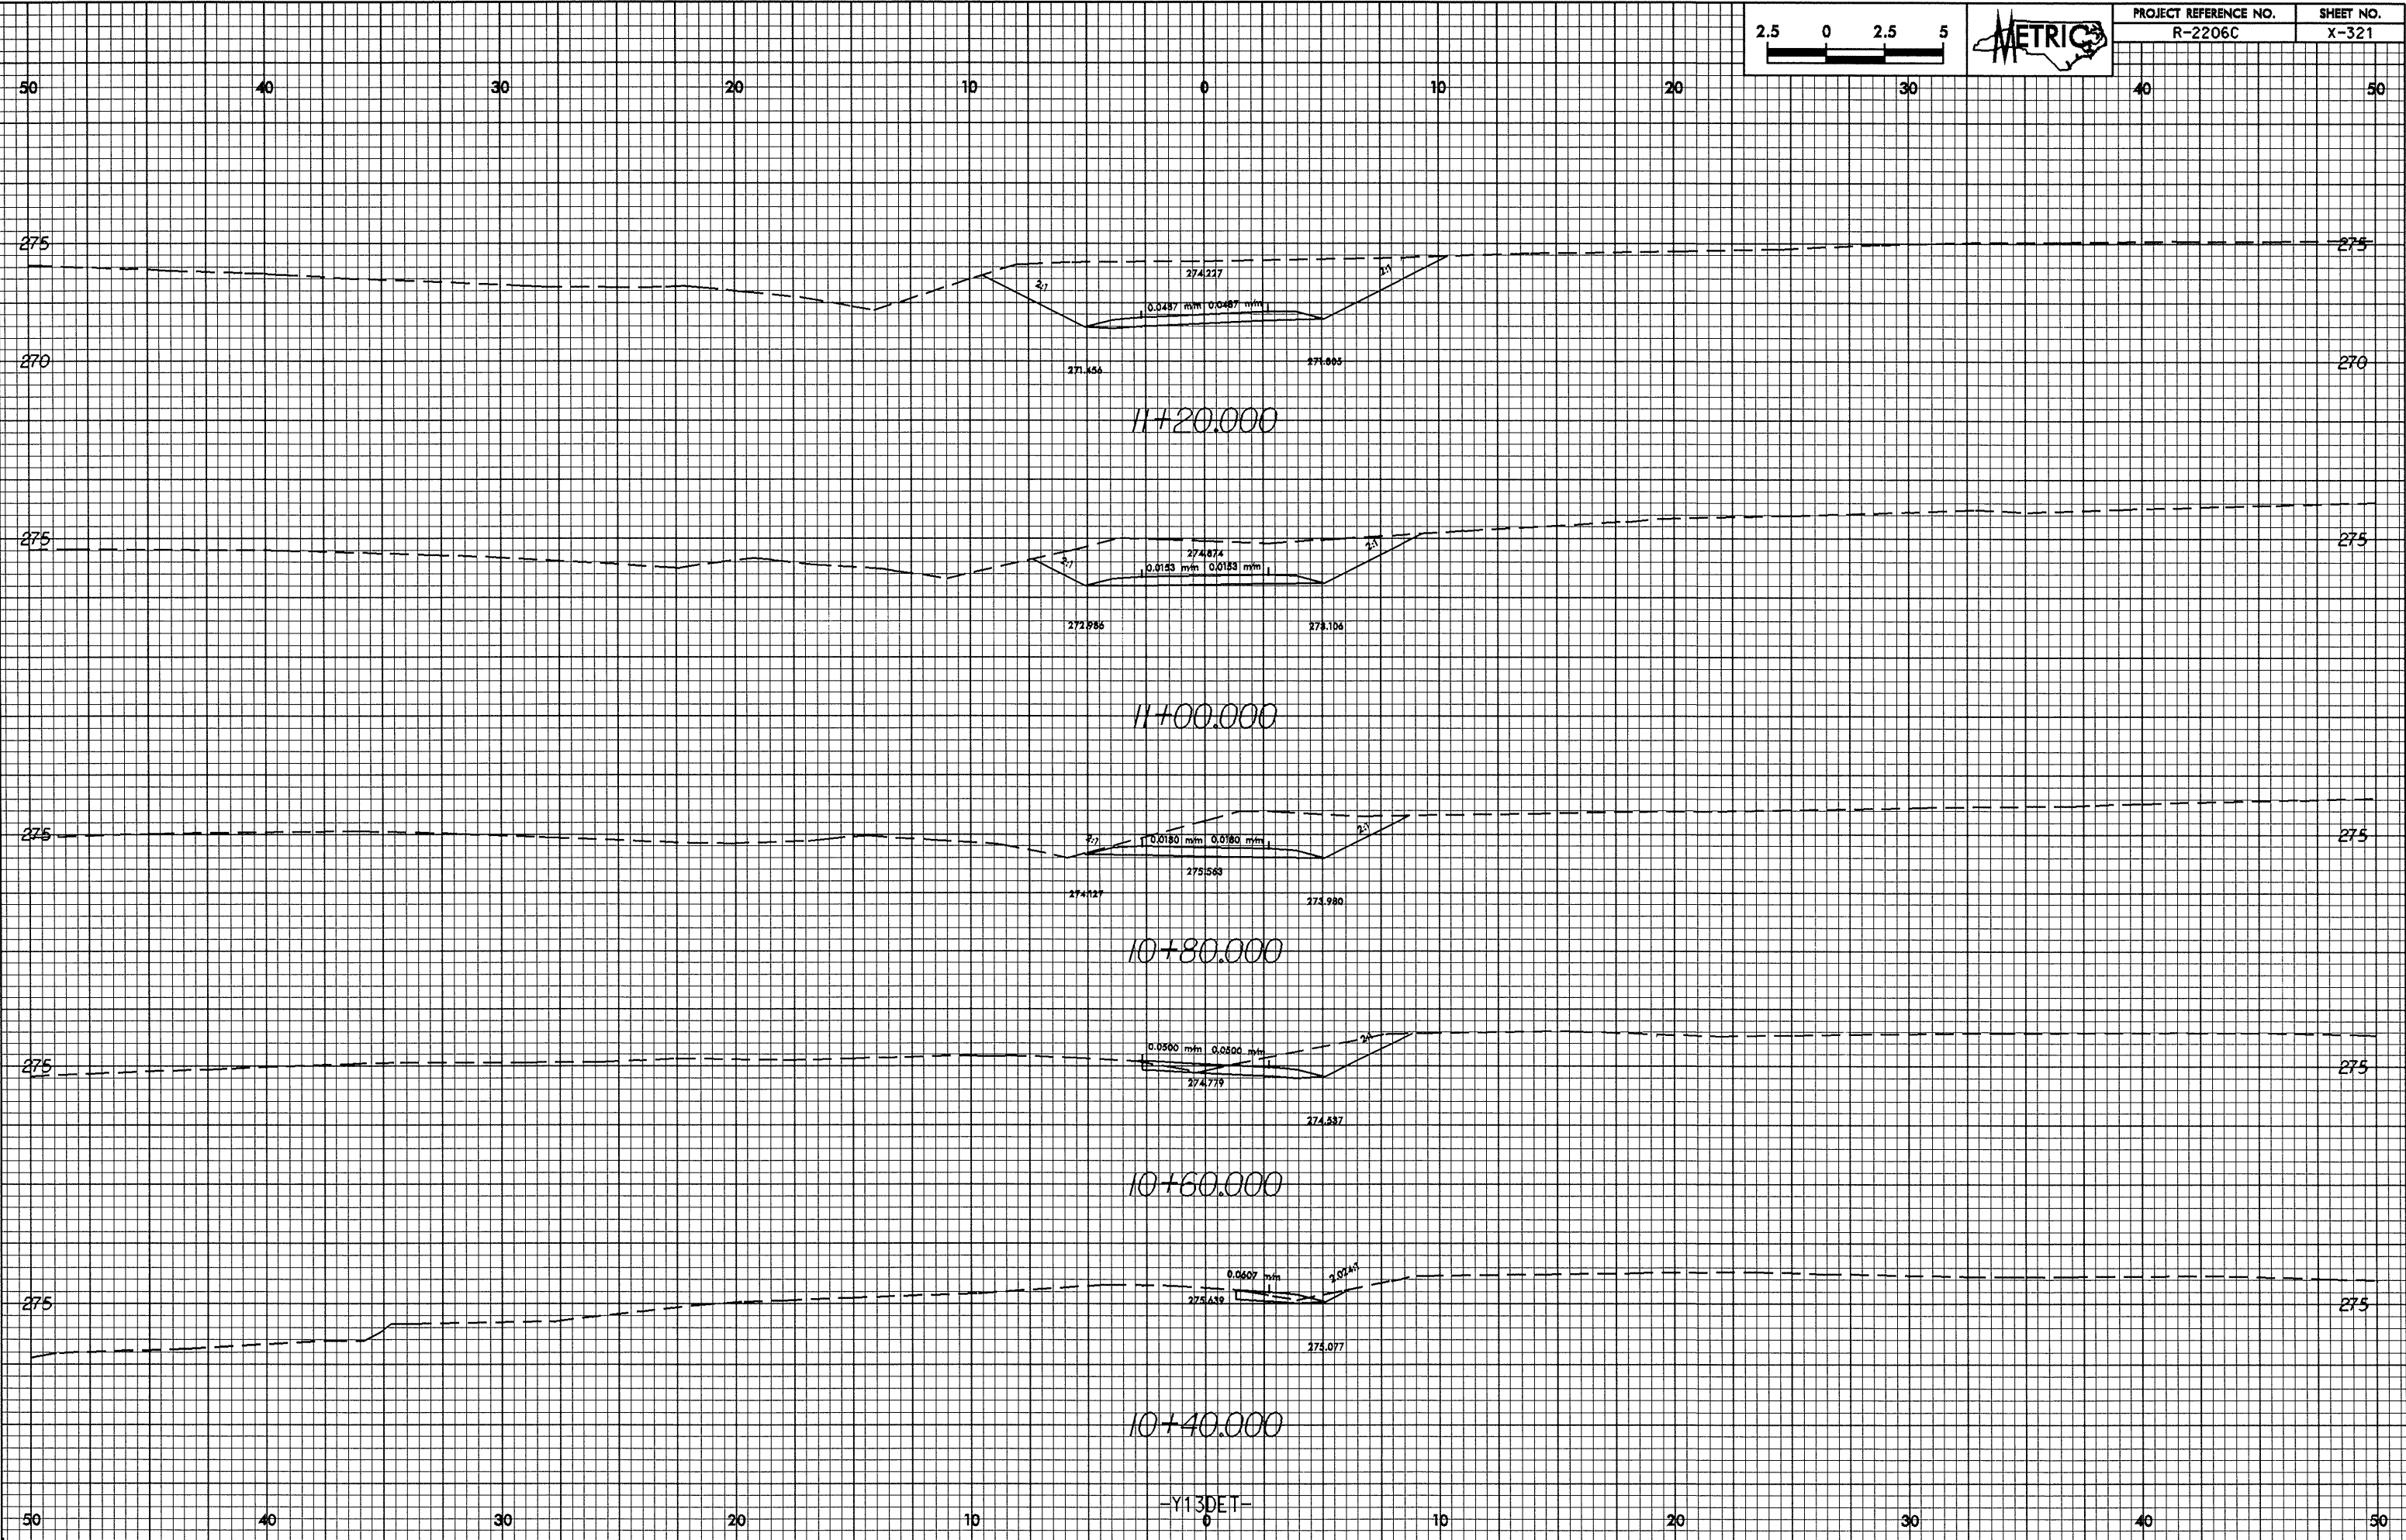

-Y13DET-