



0.25/0.25

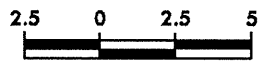

PROJECT REFERENCE NO. R-2206C	SHEET NO. X-319
----------------------------------	--------------------

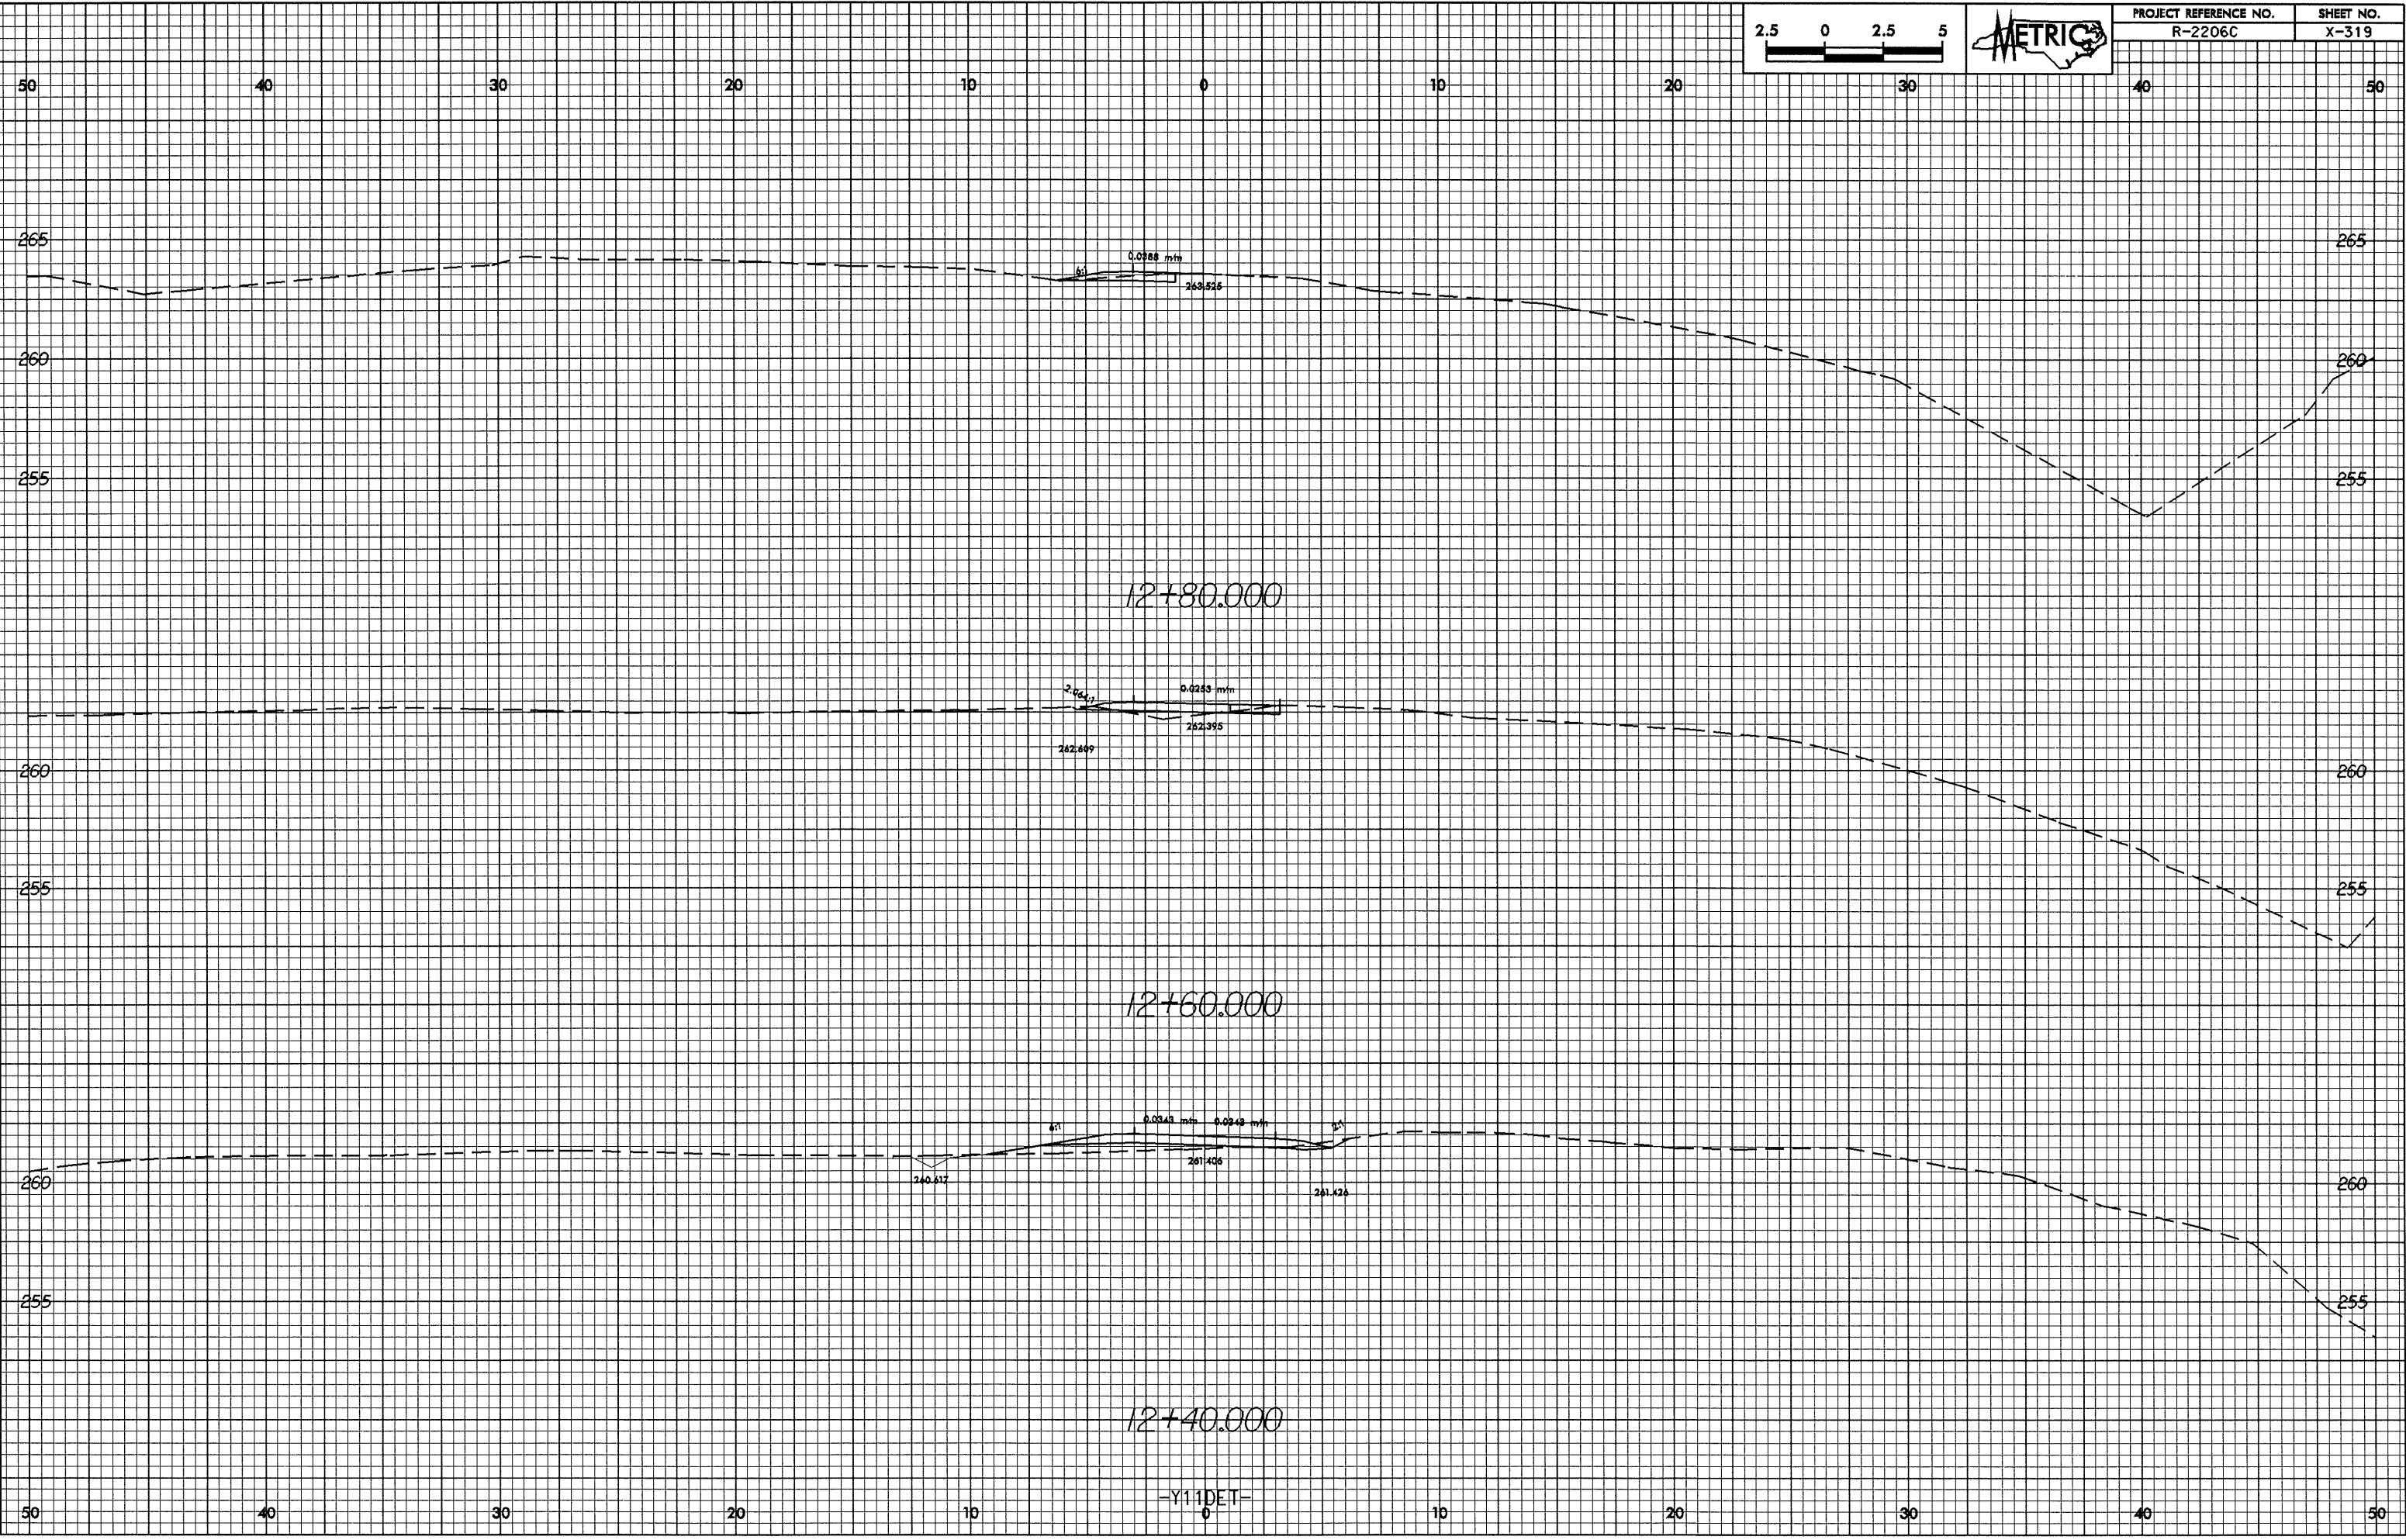

28-MAY-2004 11:57 AM
REG00011.dwg

-Y111DET-