



10/25/20

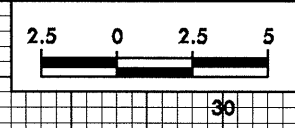

PROJECT REFERENCE NO. R-2206C	SHEET NO. X-318
----------------------------------	--------------------

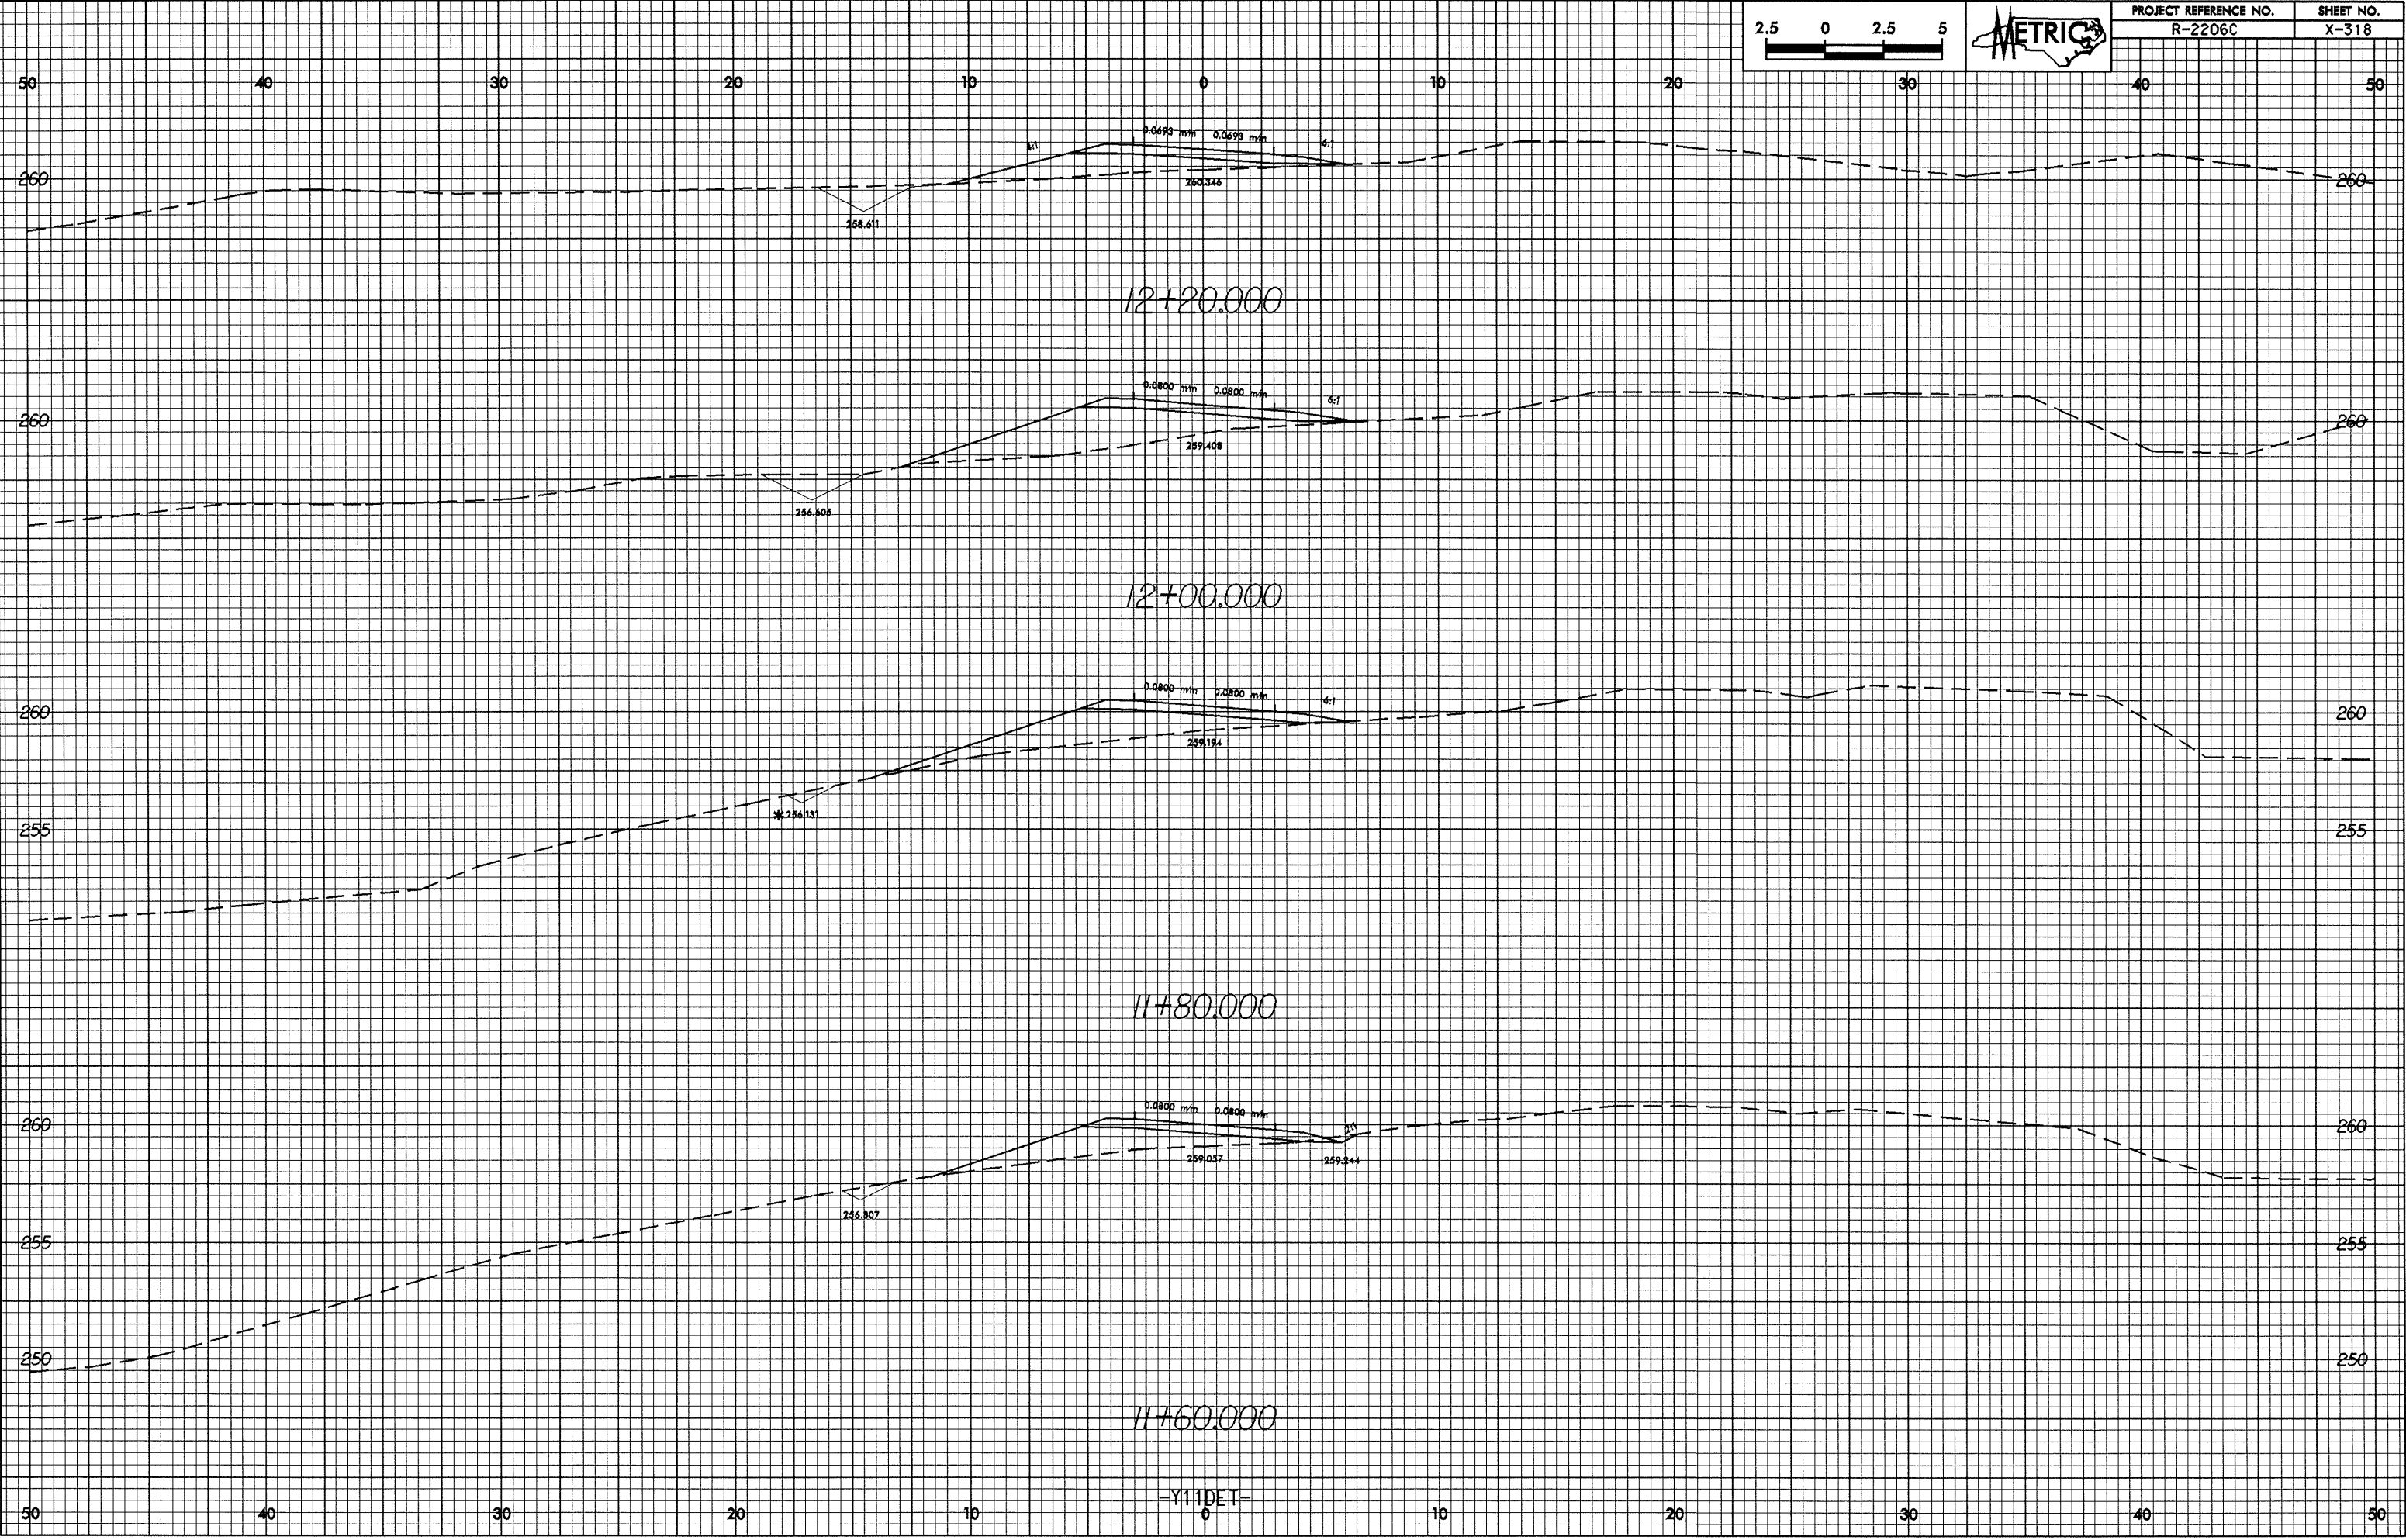

20-MAY-2004 11:56:00
REG00011 AT RD27298