



10/25/08  
28-Nov-2004 11:45:58-ep11.dwg  
REC0011.dwg

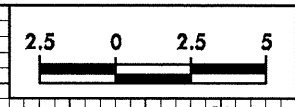

| PROJECT REFERENCE NO. | SHEET NO. |
|-----------------------|-----------|
| R-2206C               | X-317     |

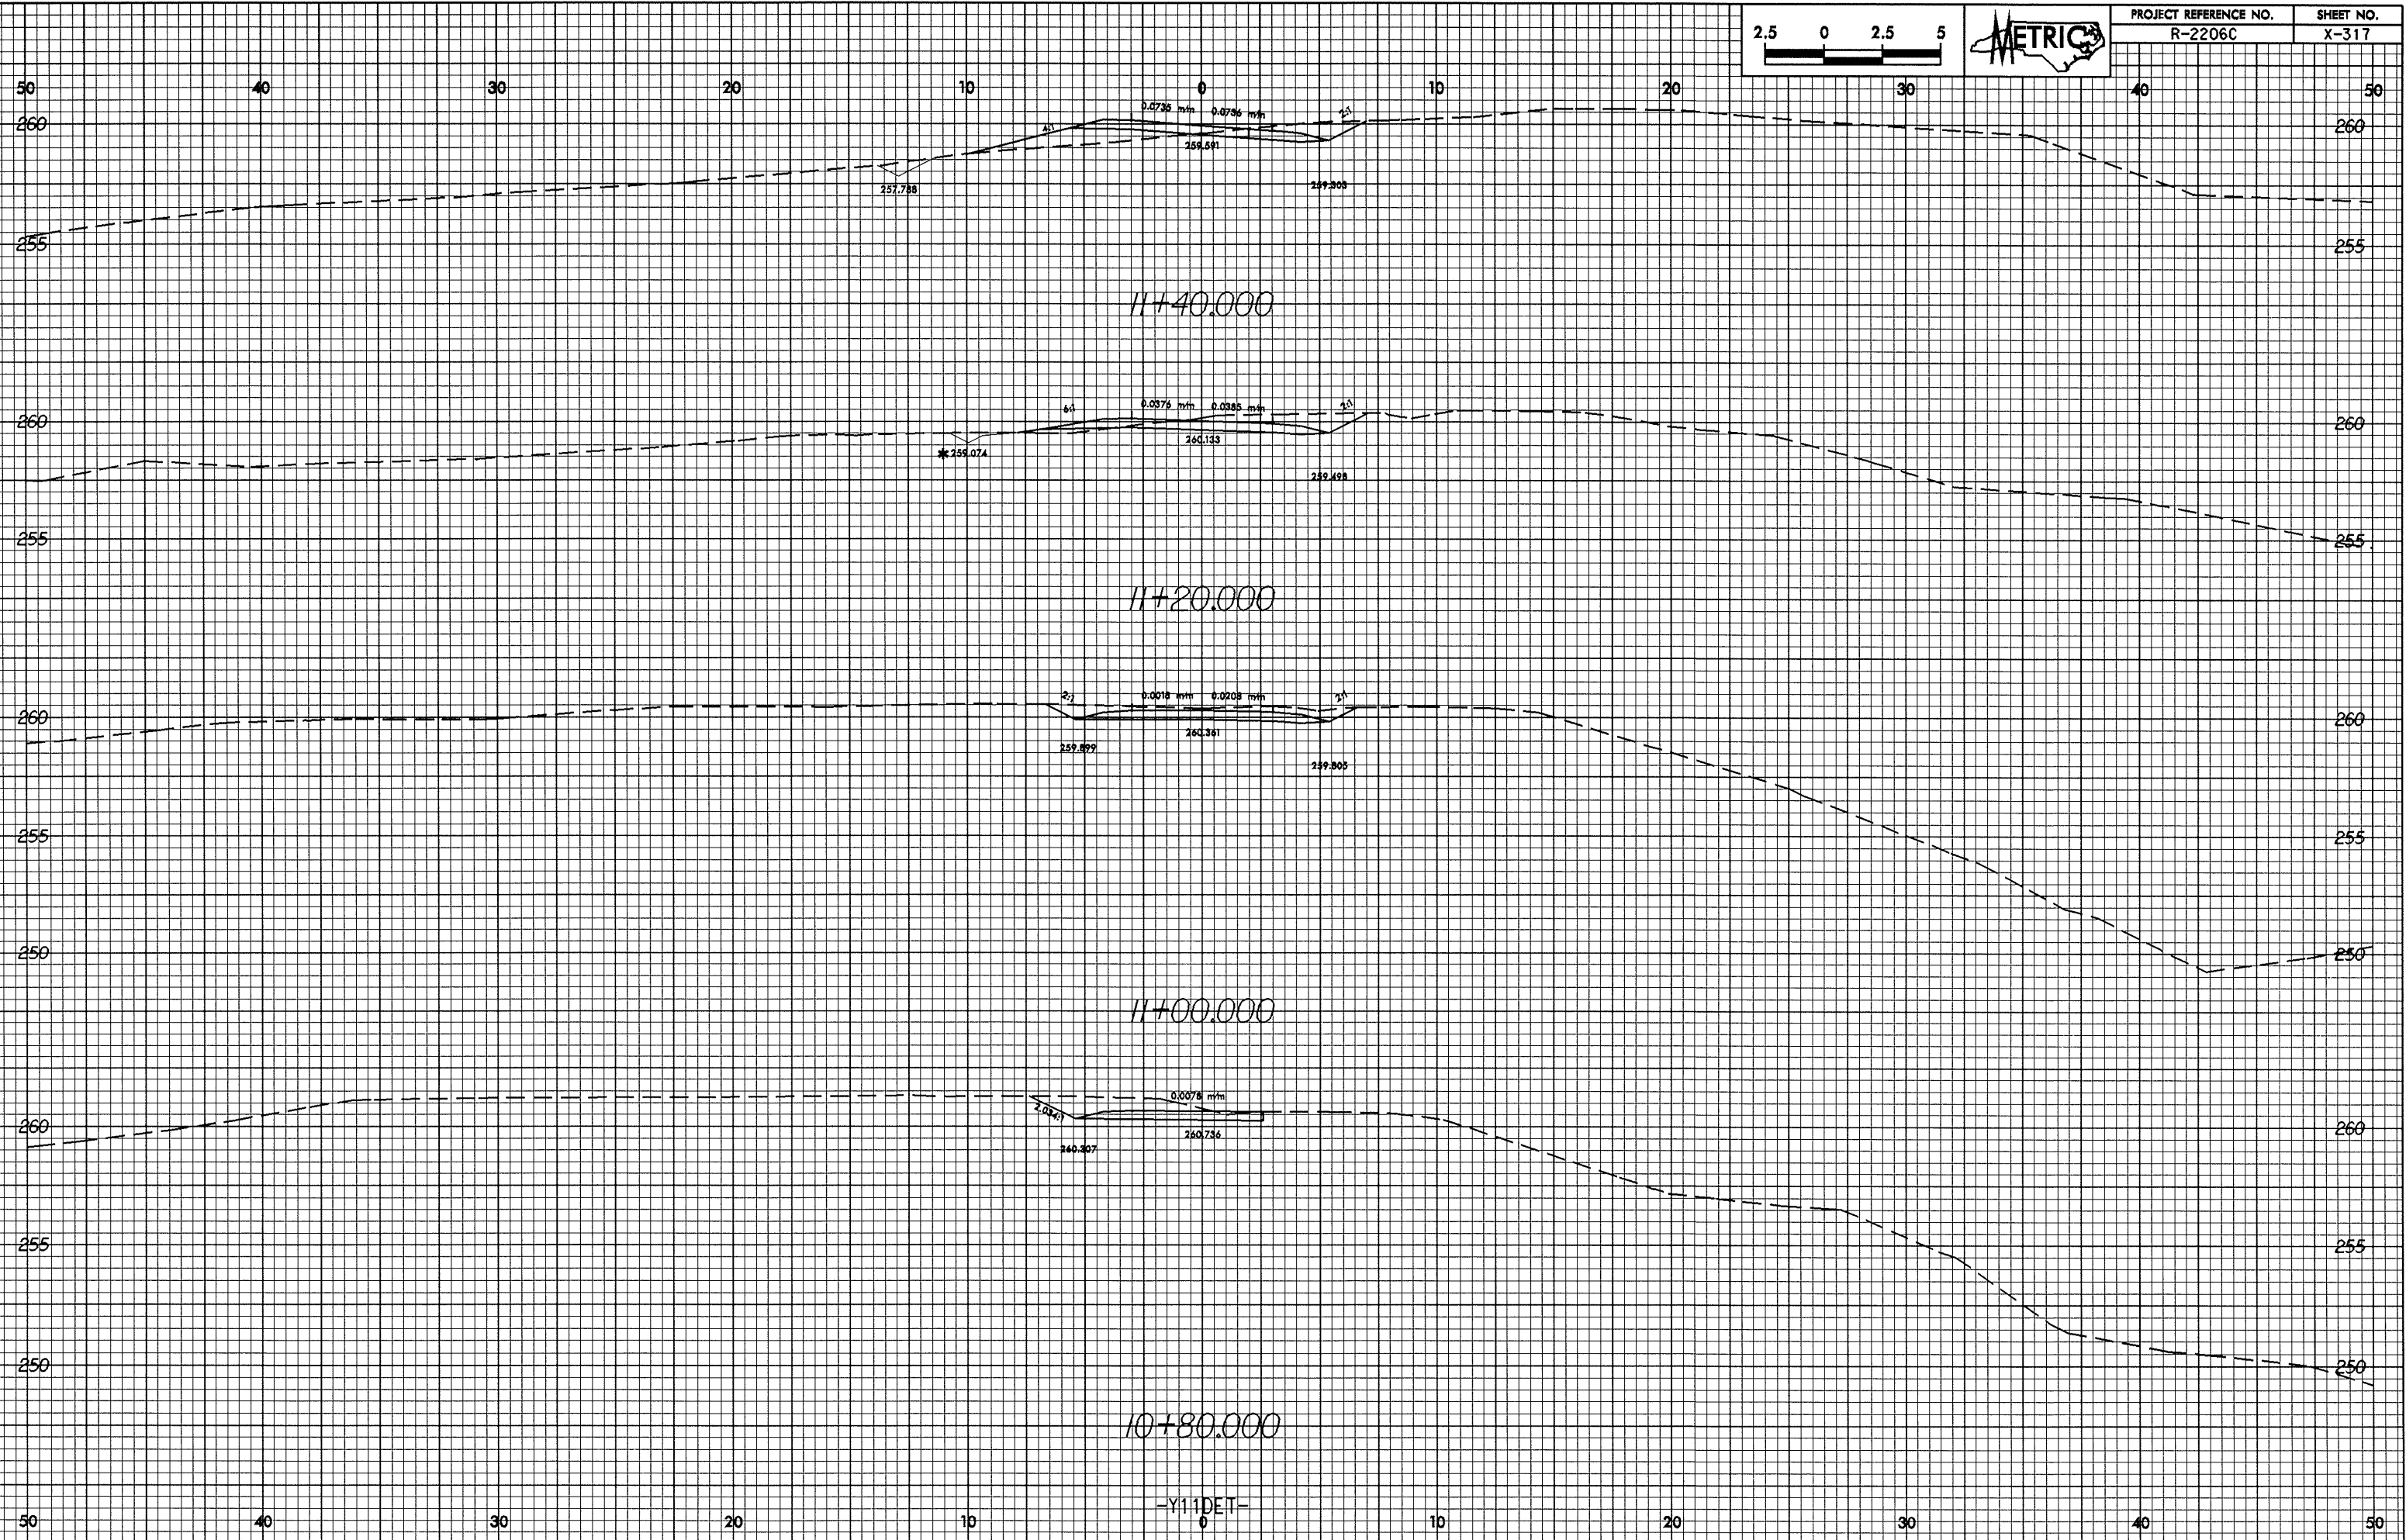

-Y11DET-