



10+25.00

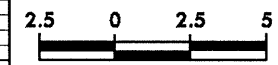

PROJECT REFERENCE NO. R-2206C	SHEET NO. X-316
----------------------------------	--------------------

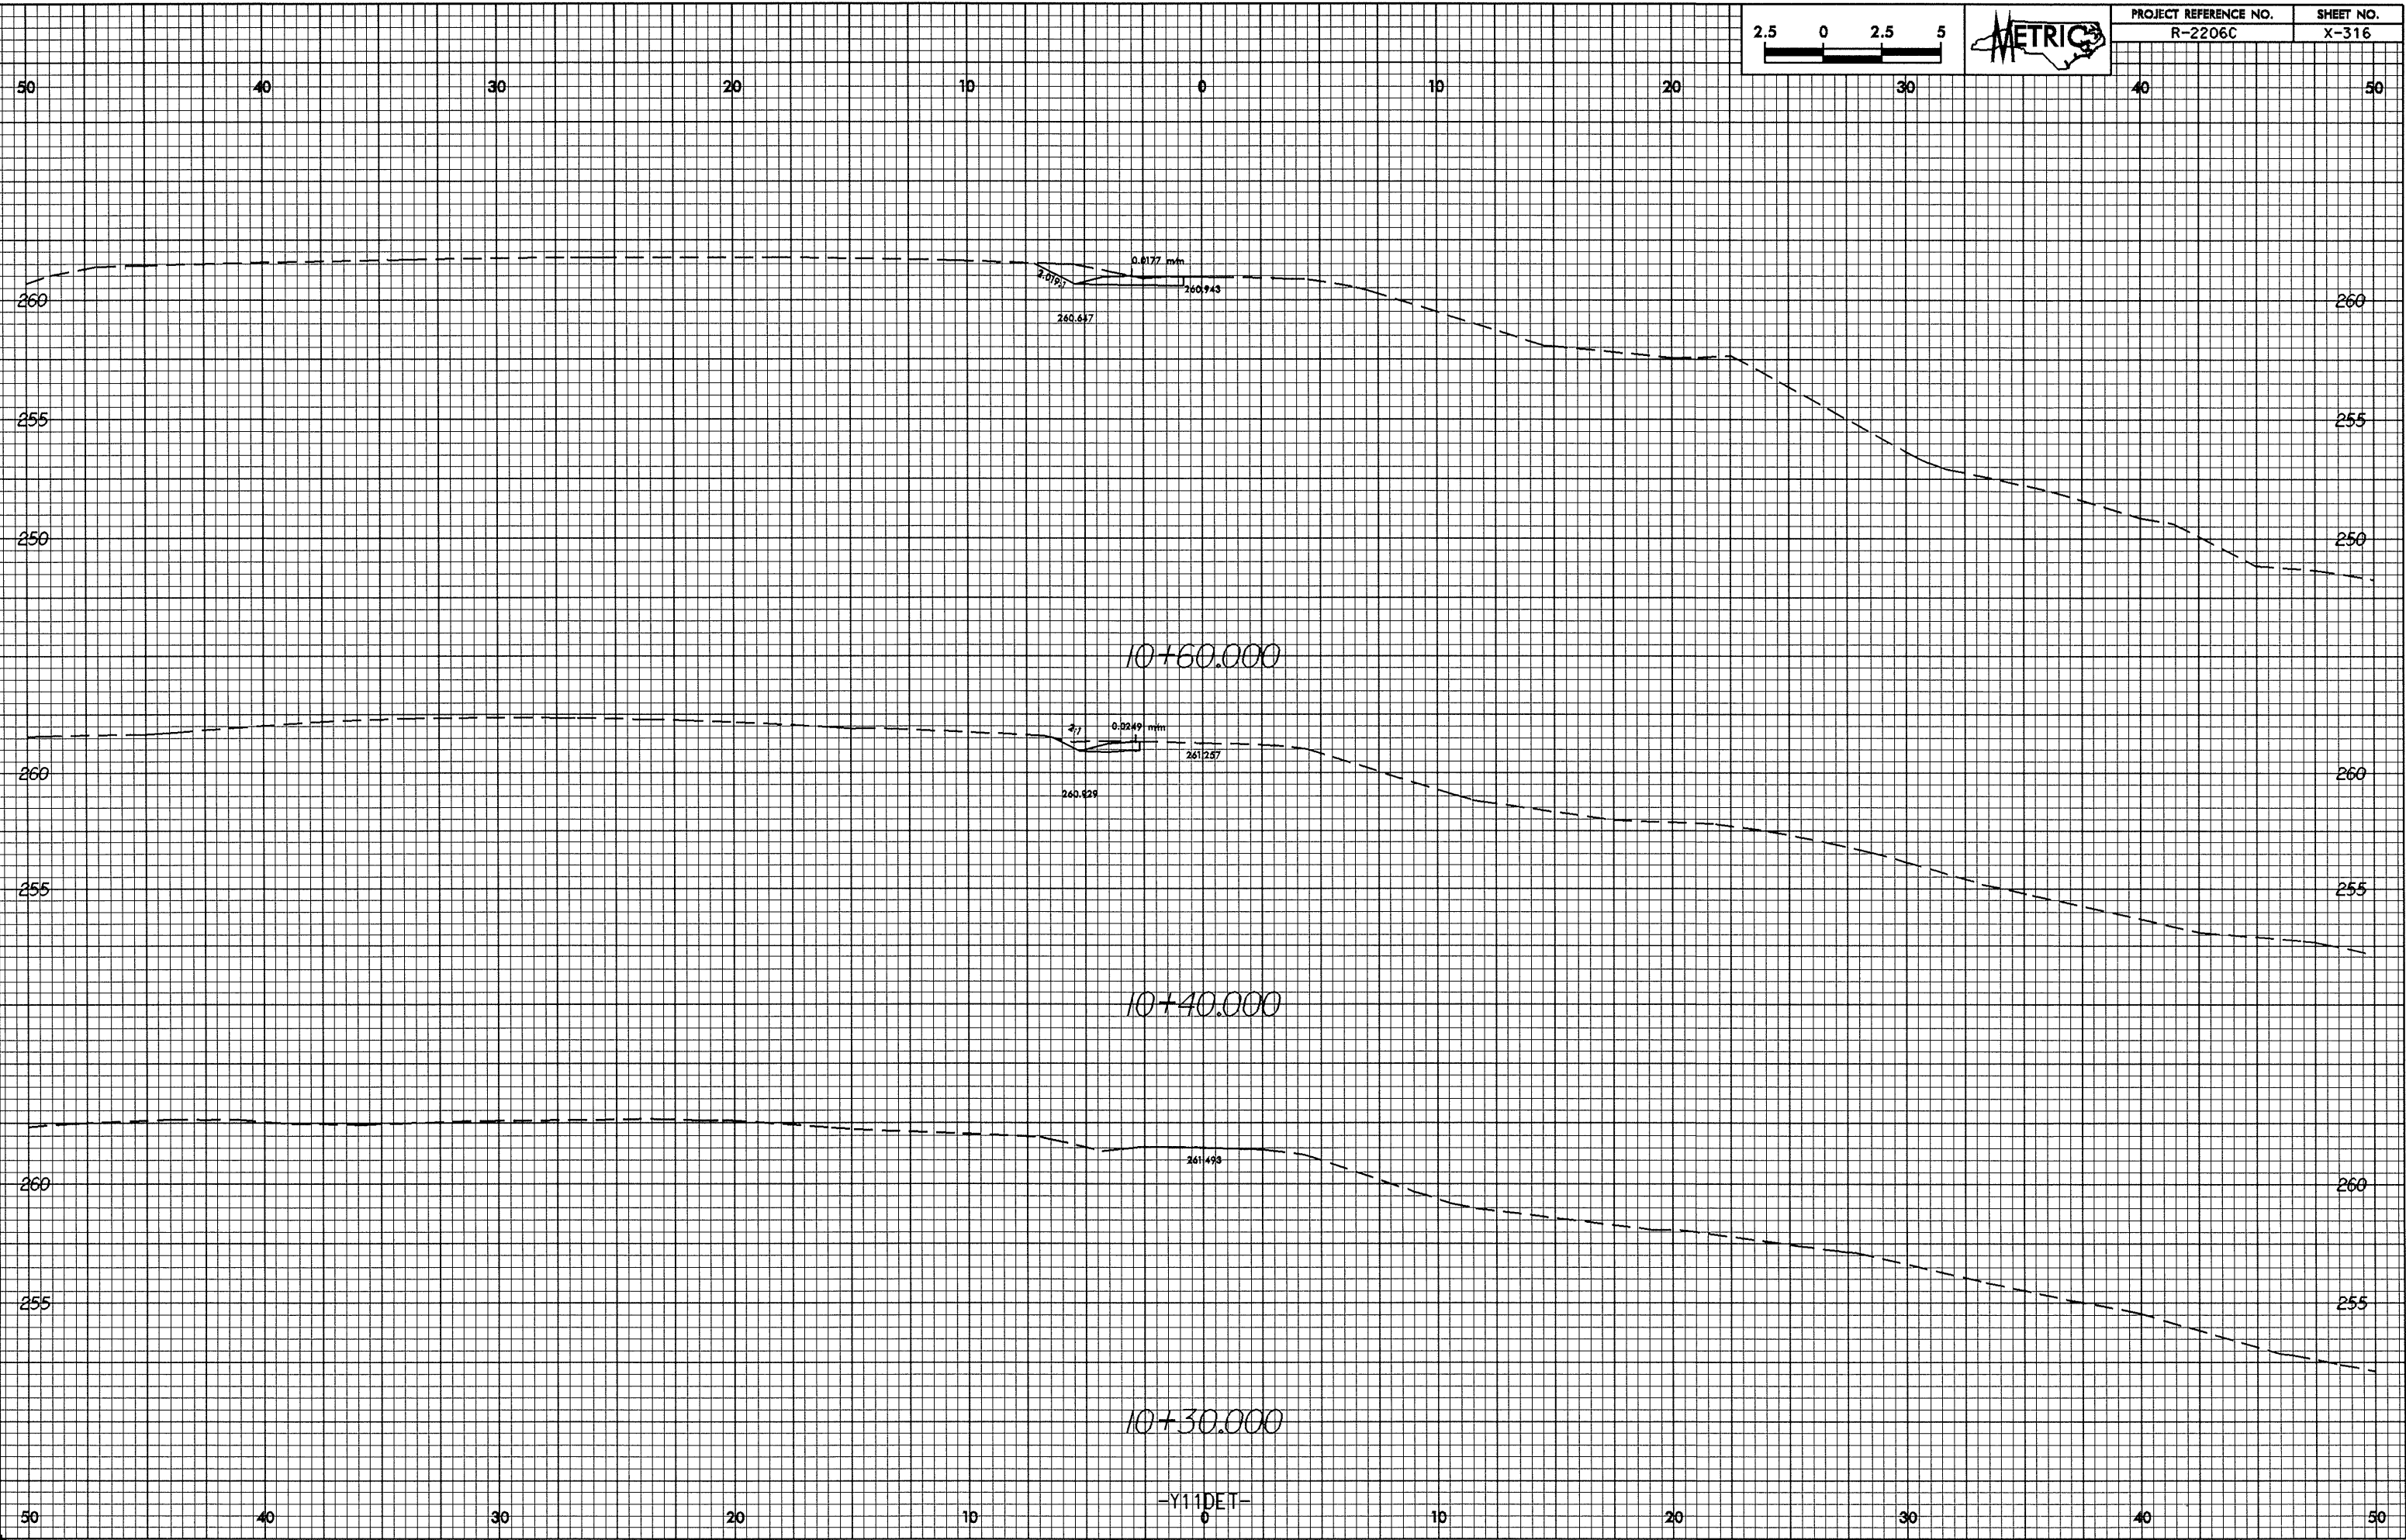

28-MAY-2004 11:45  
 R:\000111 AT 10212306