



0/26.00

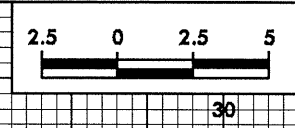

PROJECT REFERENCE NO. R-2206C	SHEET NO. X-315
----------------------------------	--------------------

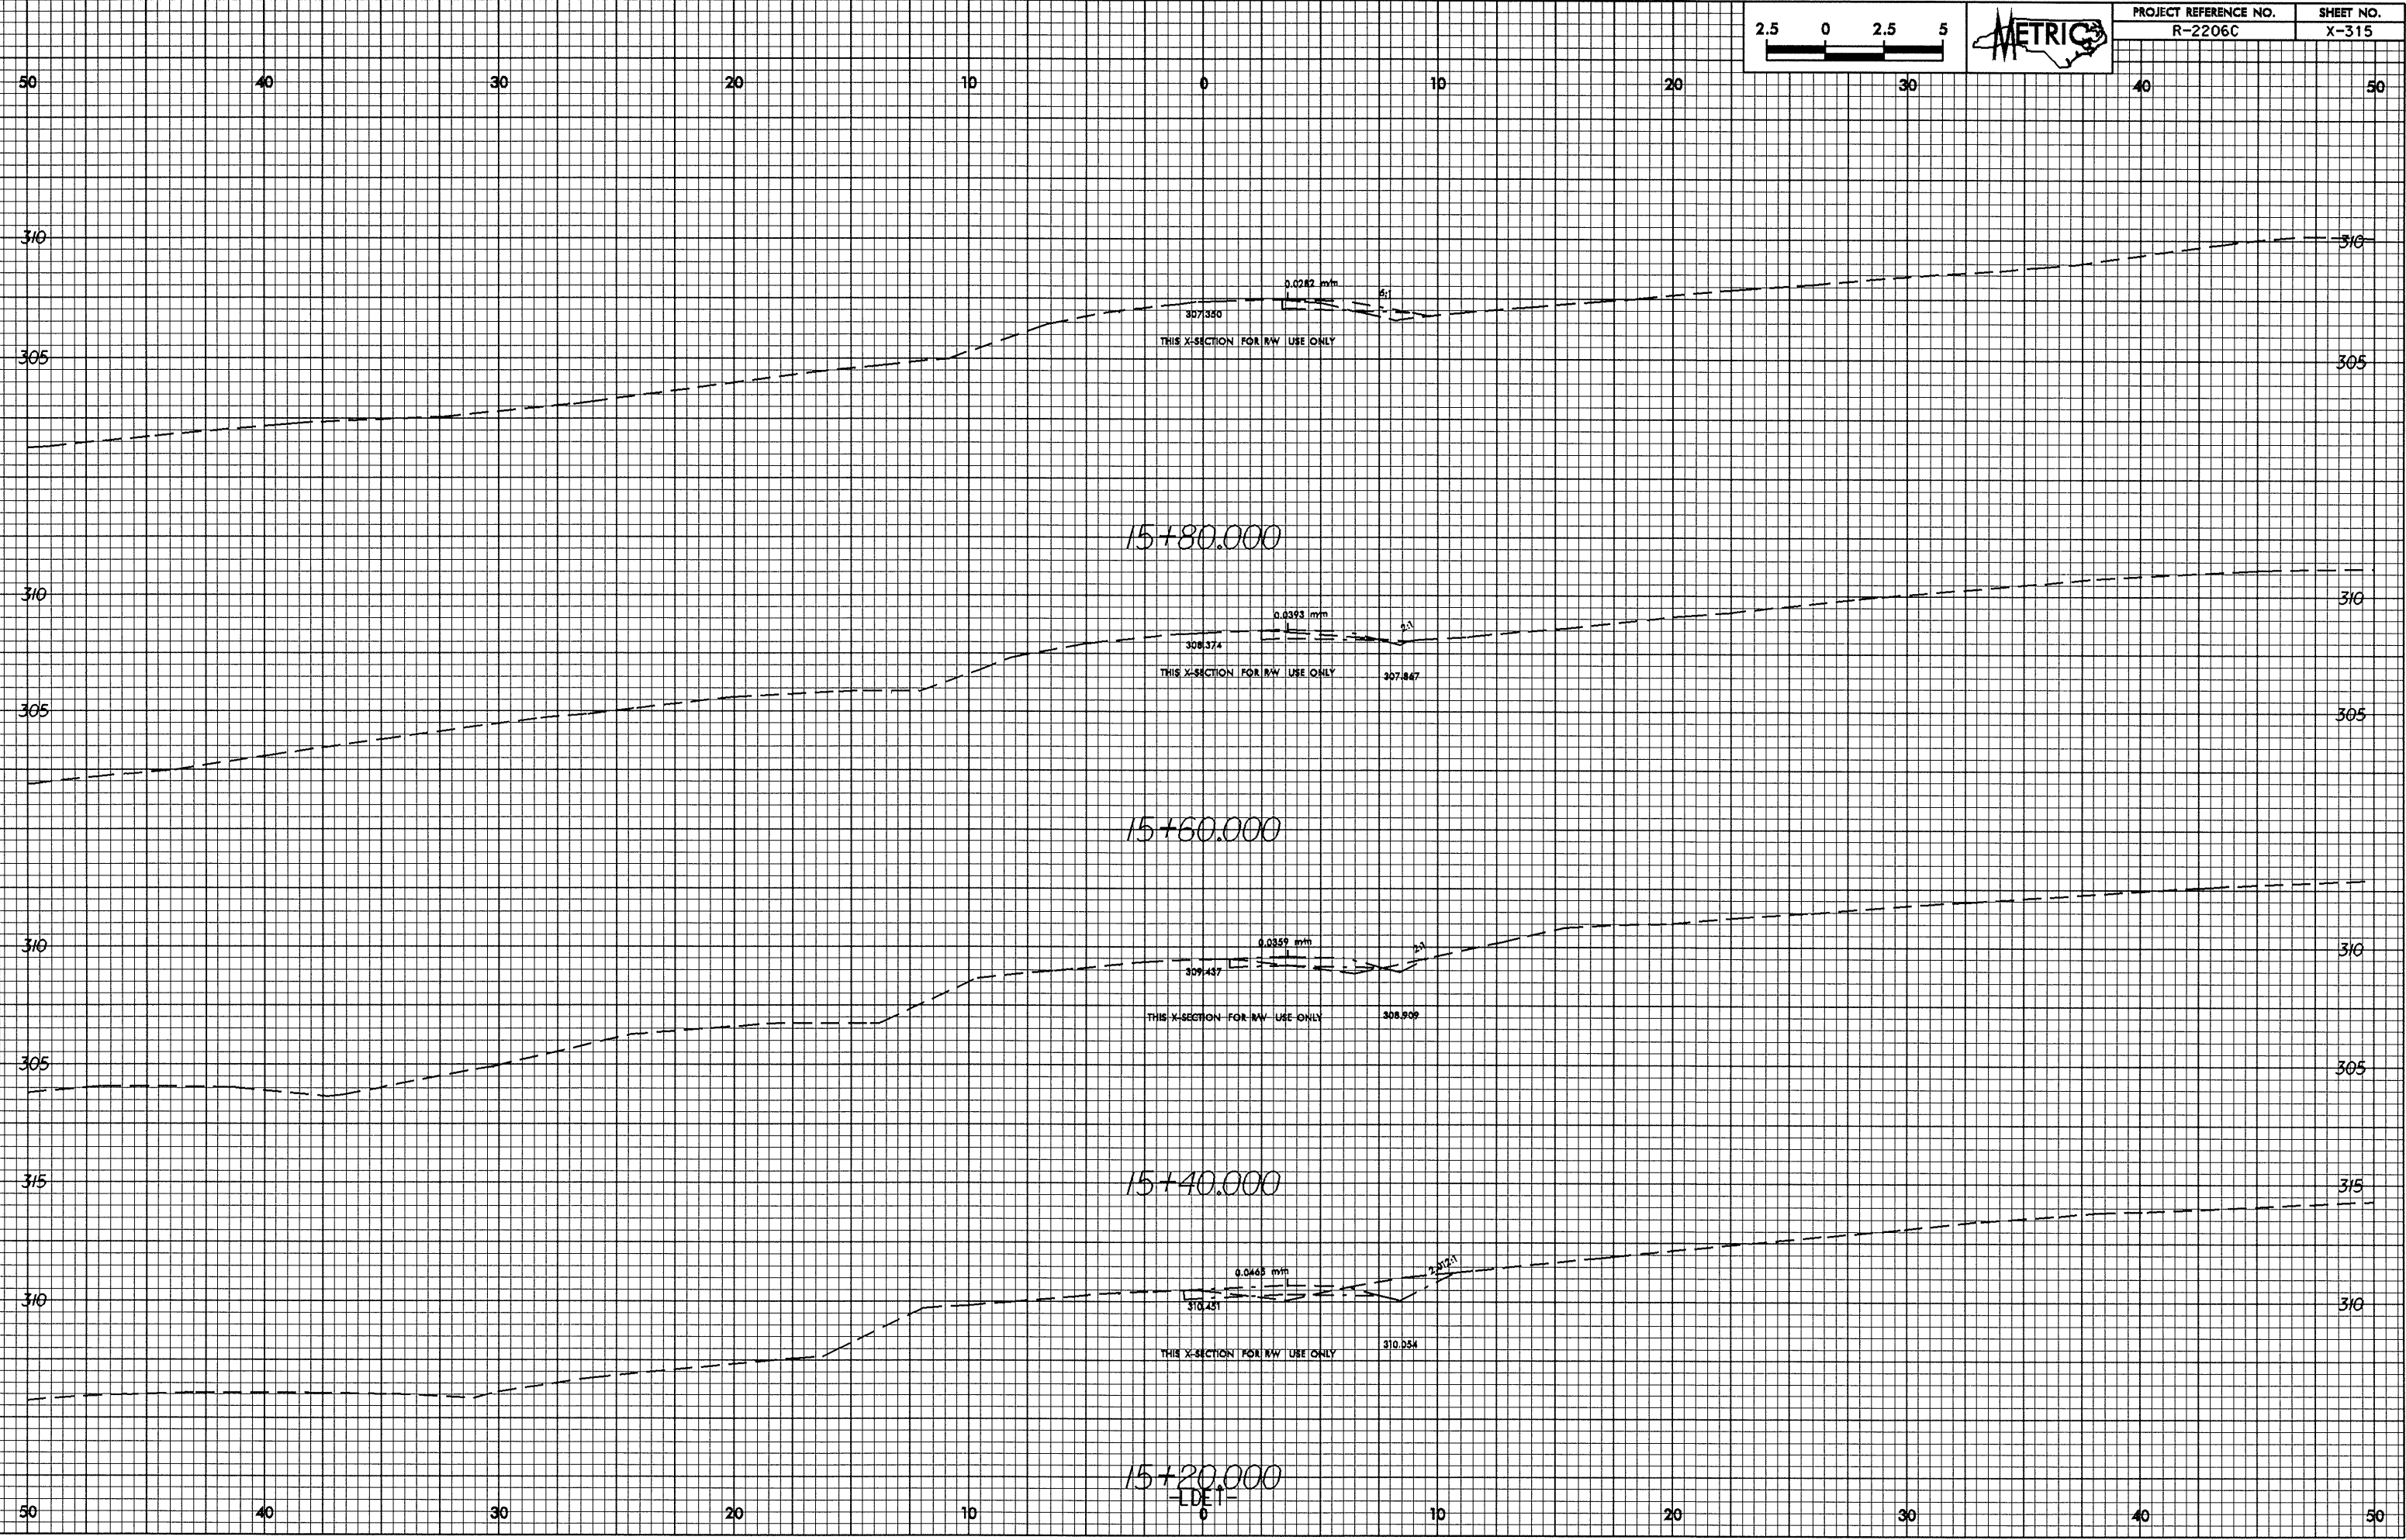

20-MAY-2004 11:45
PC0011 AT 1027.286
R-2206C-X-315.dwg