



10/16/04  
28-MAY-2004 11:45  
REC'D at 10/16/04

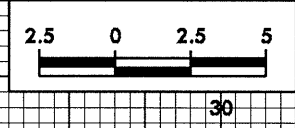

PROJECT REFERENCE NO.	SHEET NO.
R-2206C	X-314

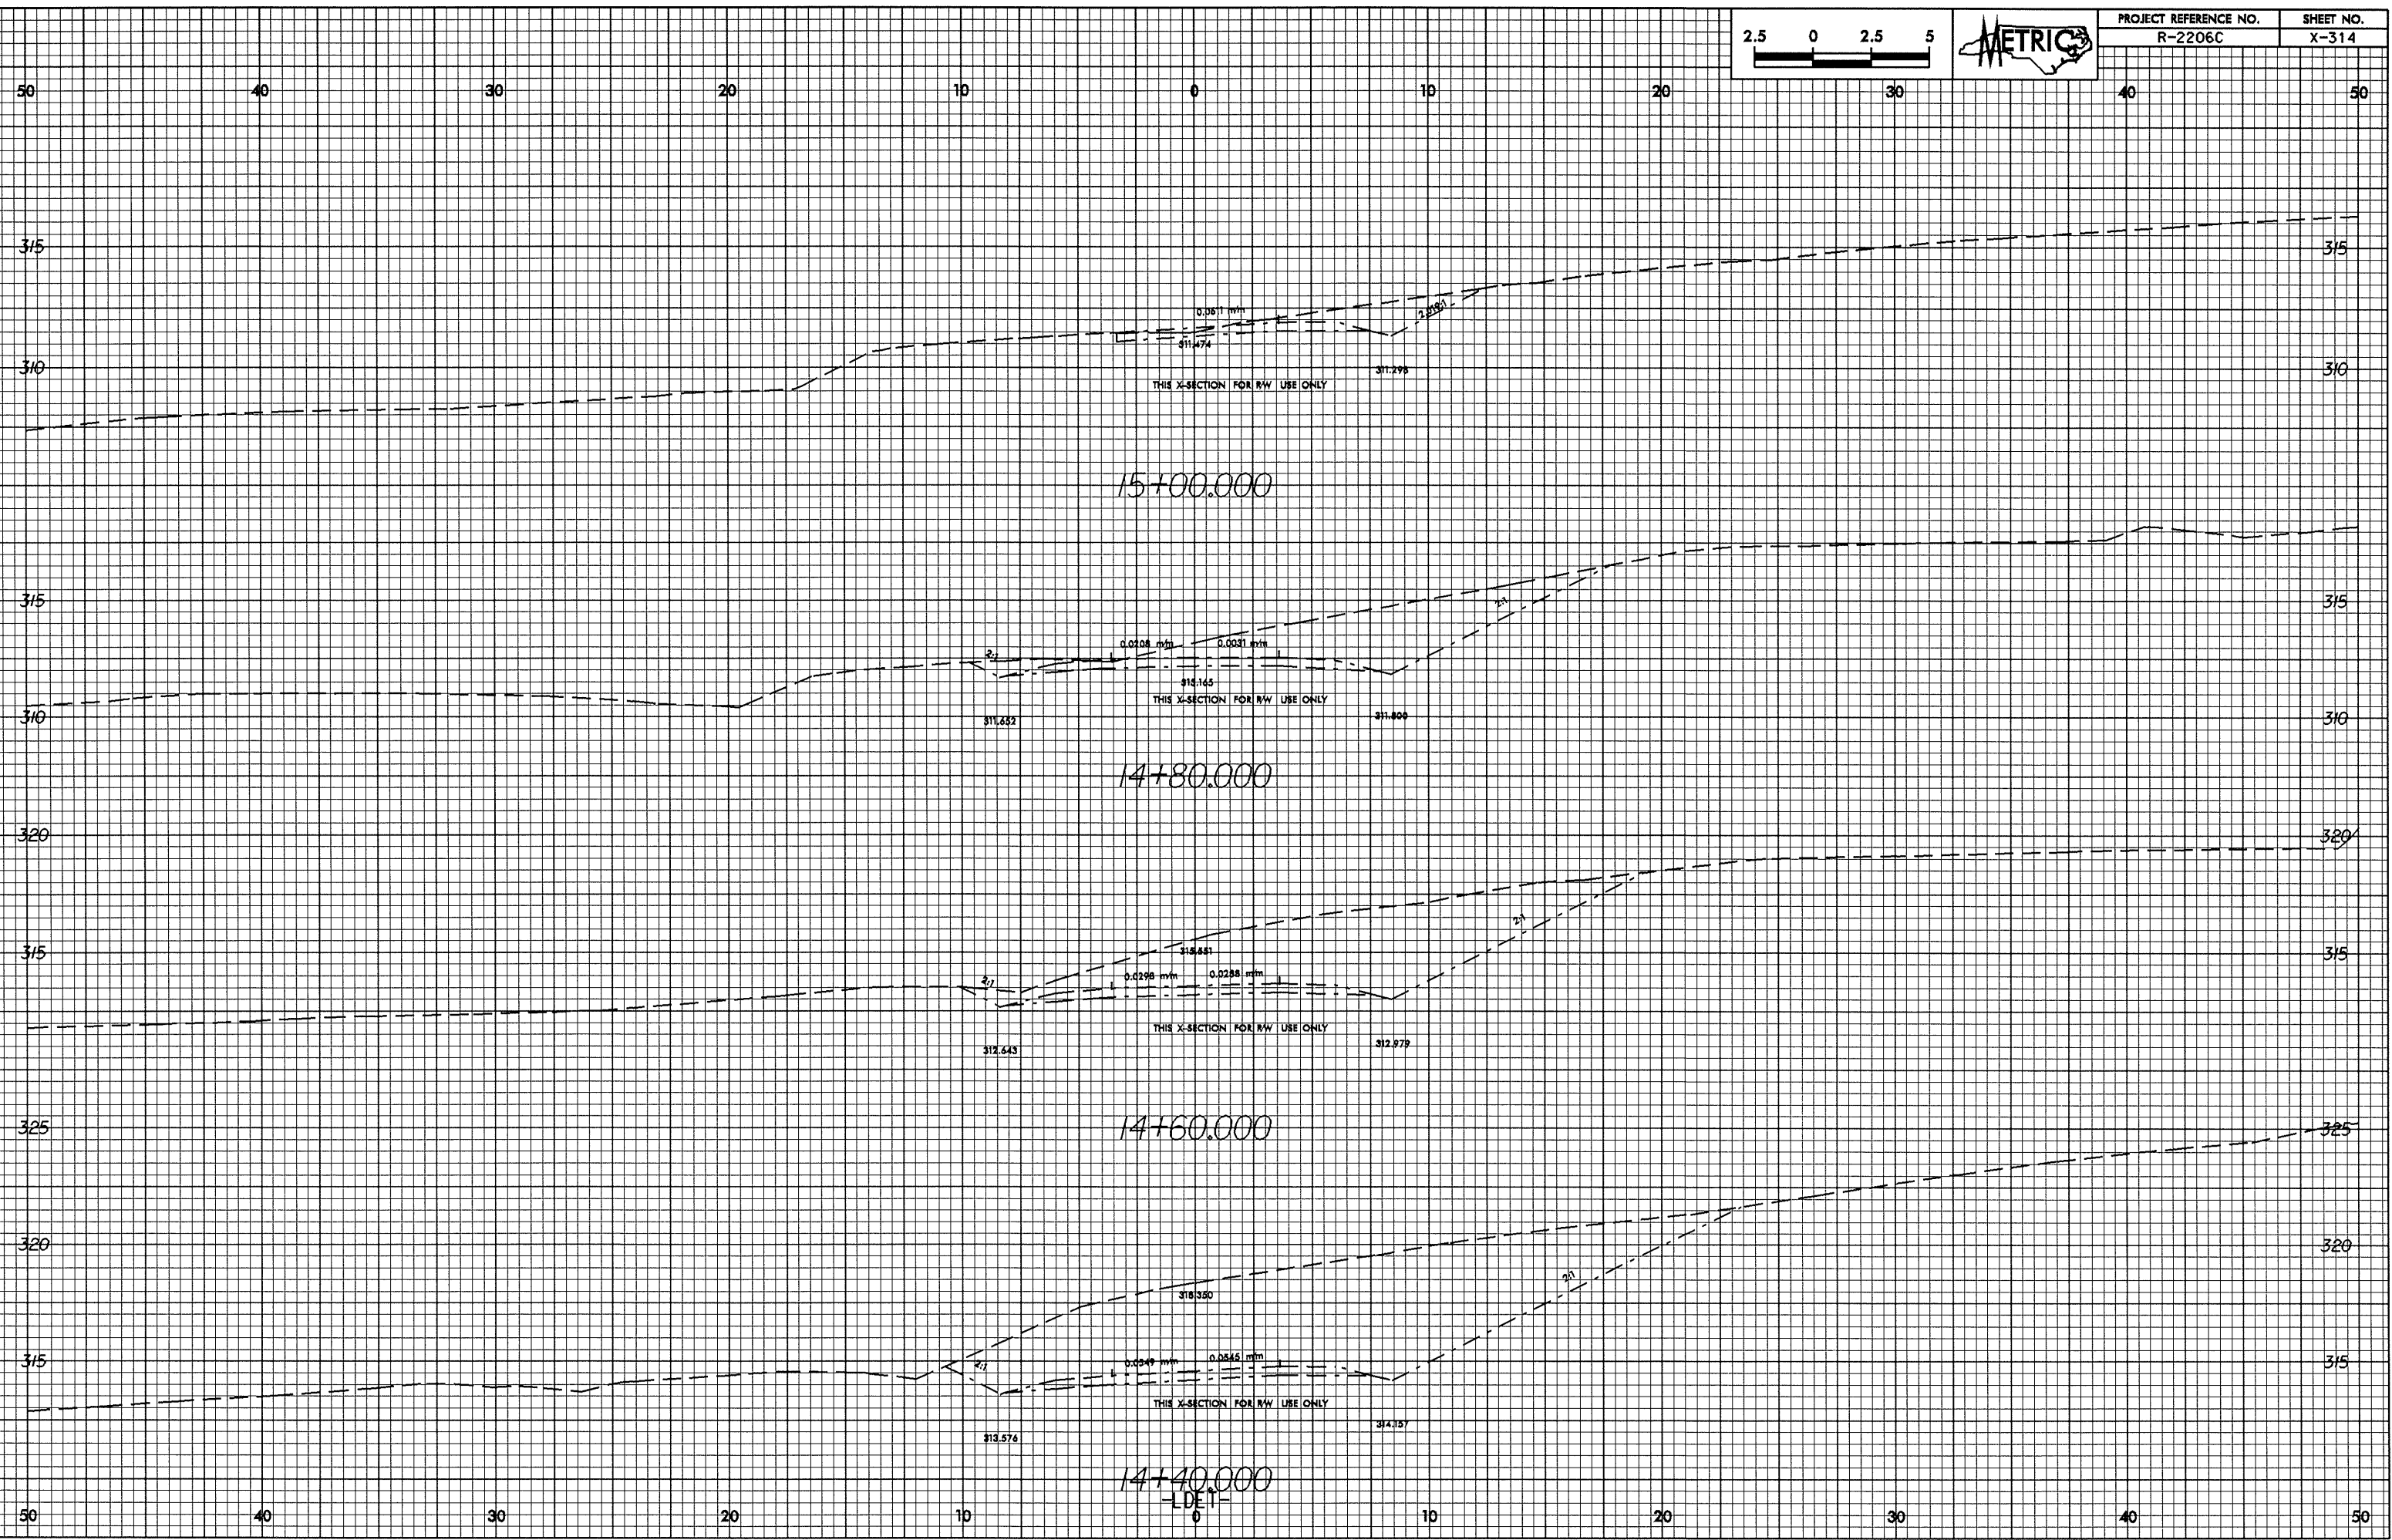

15+00.000

14+80.000

14+60.000

14+40.000

-L-DET-

0