



0.25' 2.5' 0 2.5 5
28-MAY-2004 11:44:30 a.m. 14+80.00.dwg
REC'D at 10:21:36

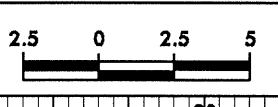

PROJECT REFERENCE NO.	SHEET NO.
R-2206C	X-313

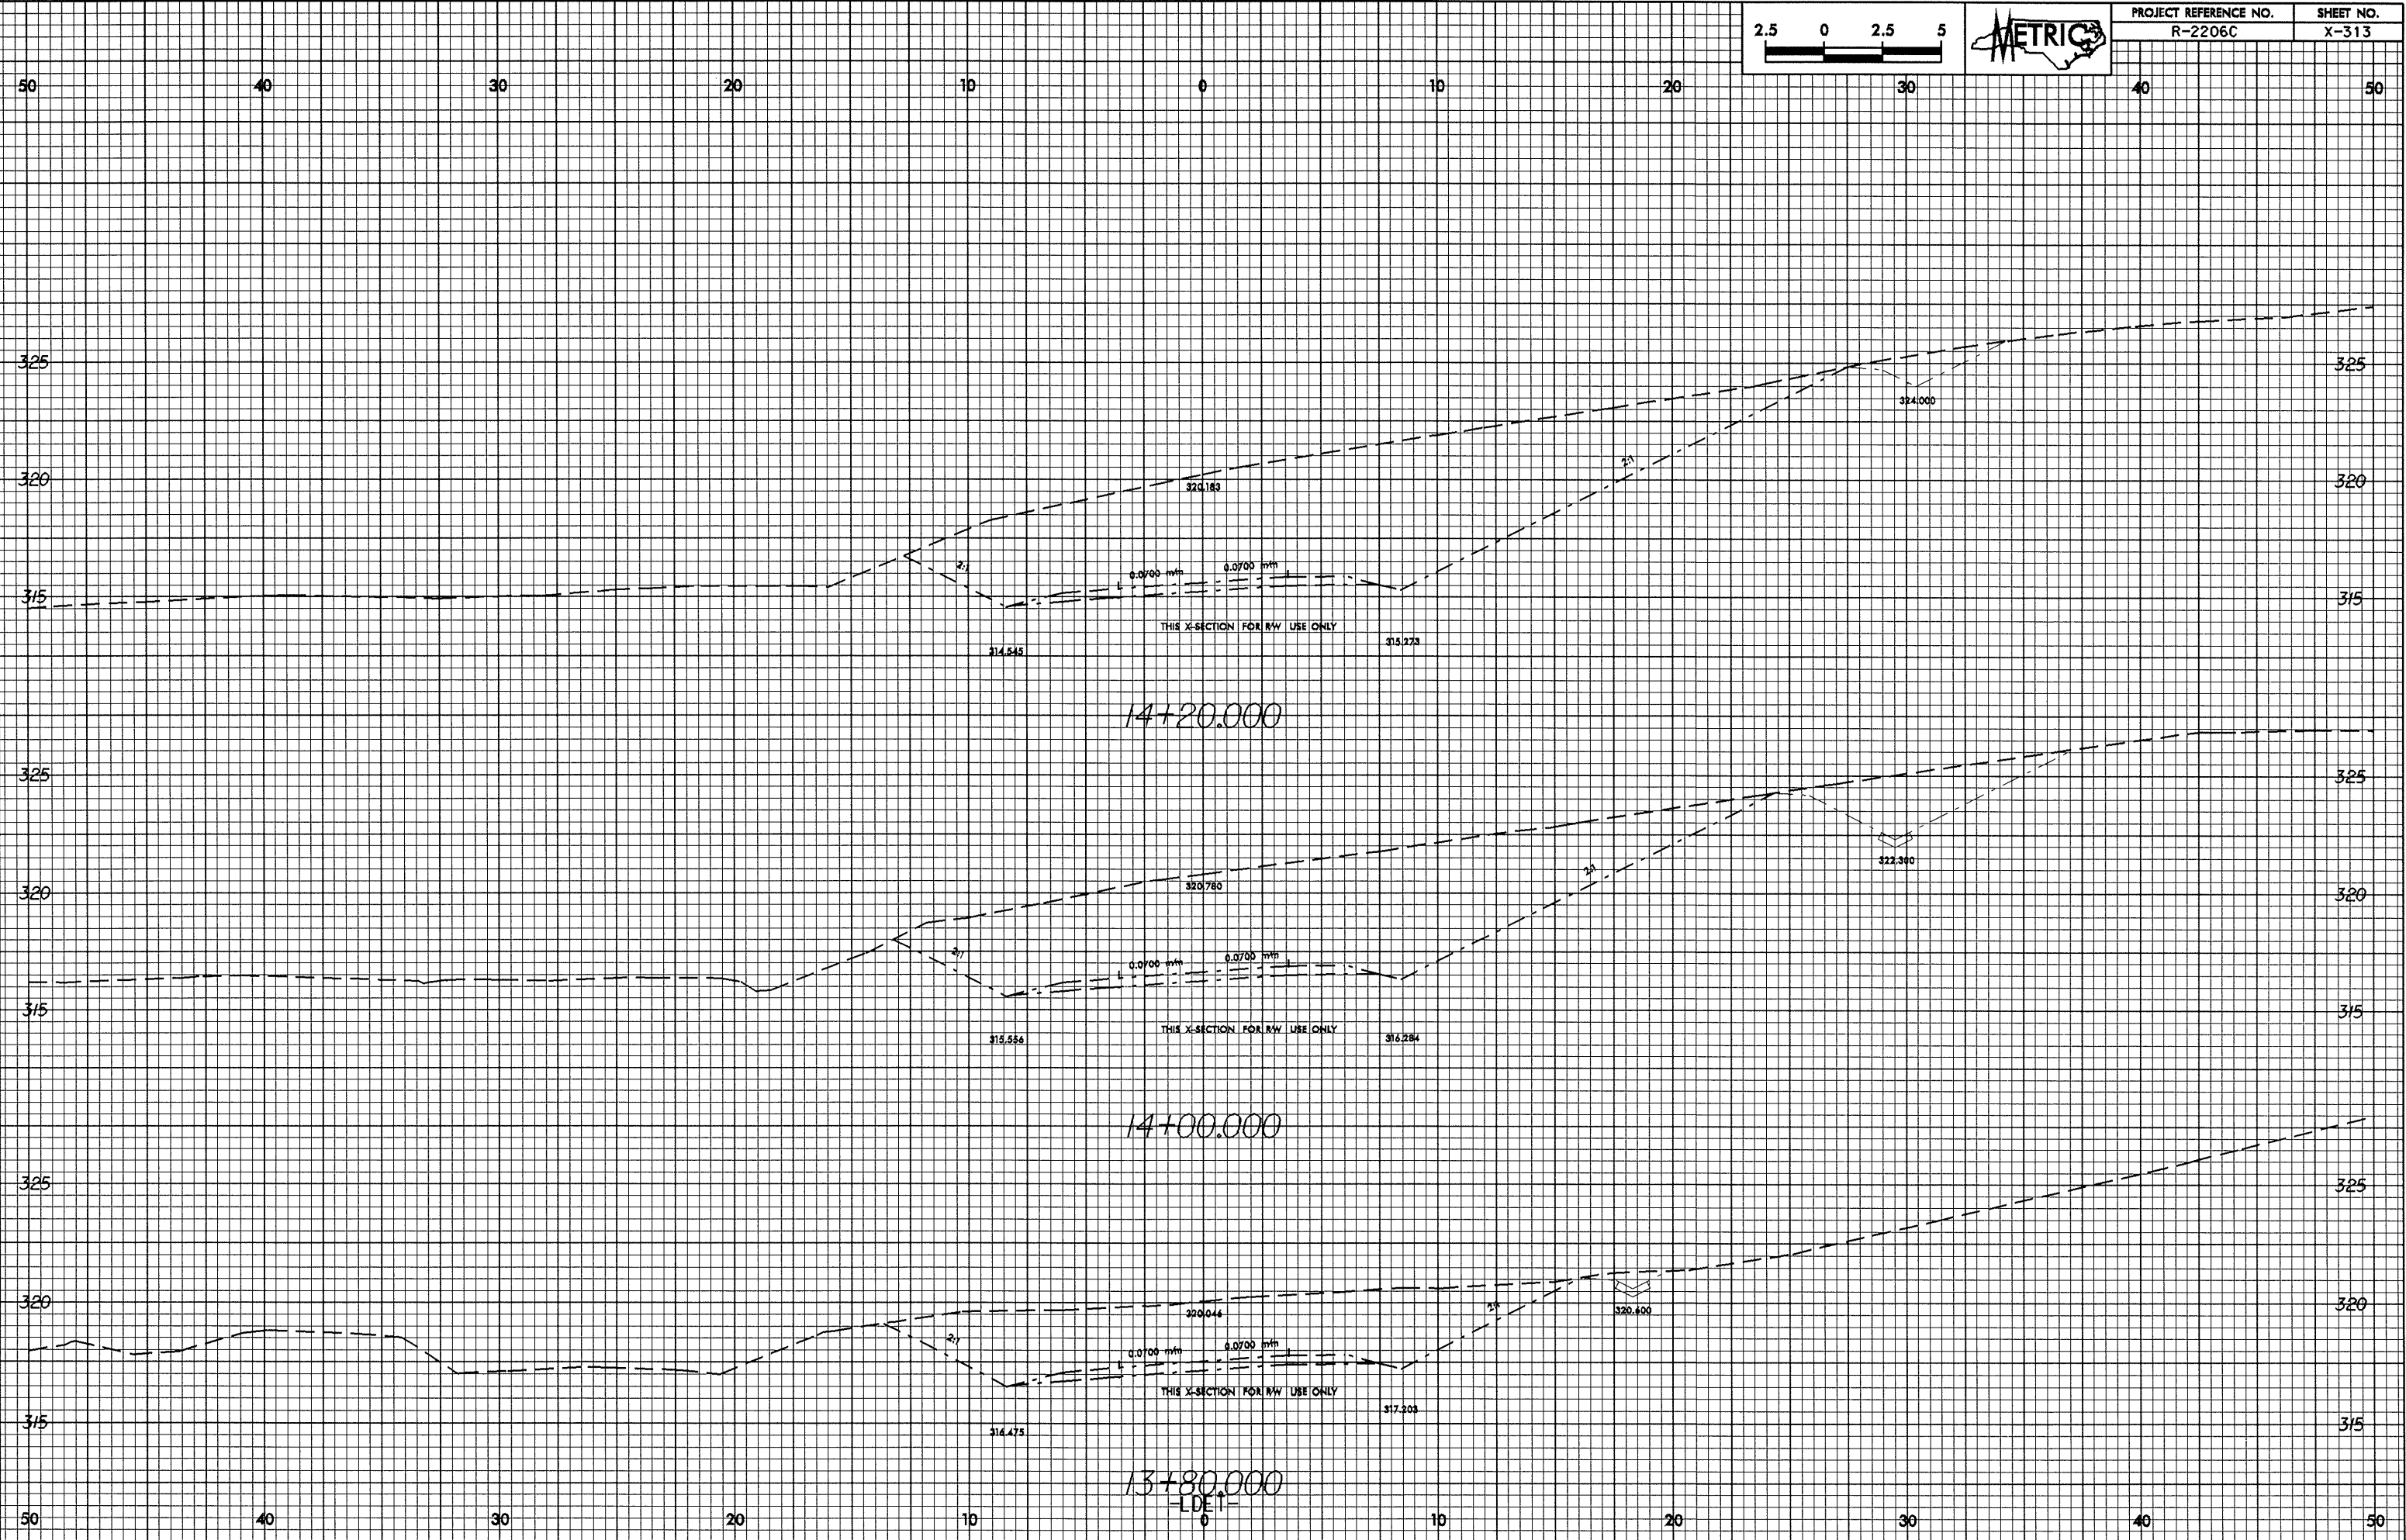

14+20.000

14+00.000

13+80.000

-LDEI-