



28-MAY-2004 11:42
REC'D at 10:21:36

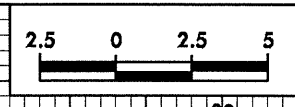

PROJECT REFERENCE NO.
R-2206C

SHEET NO.
X-309

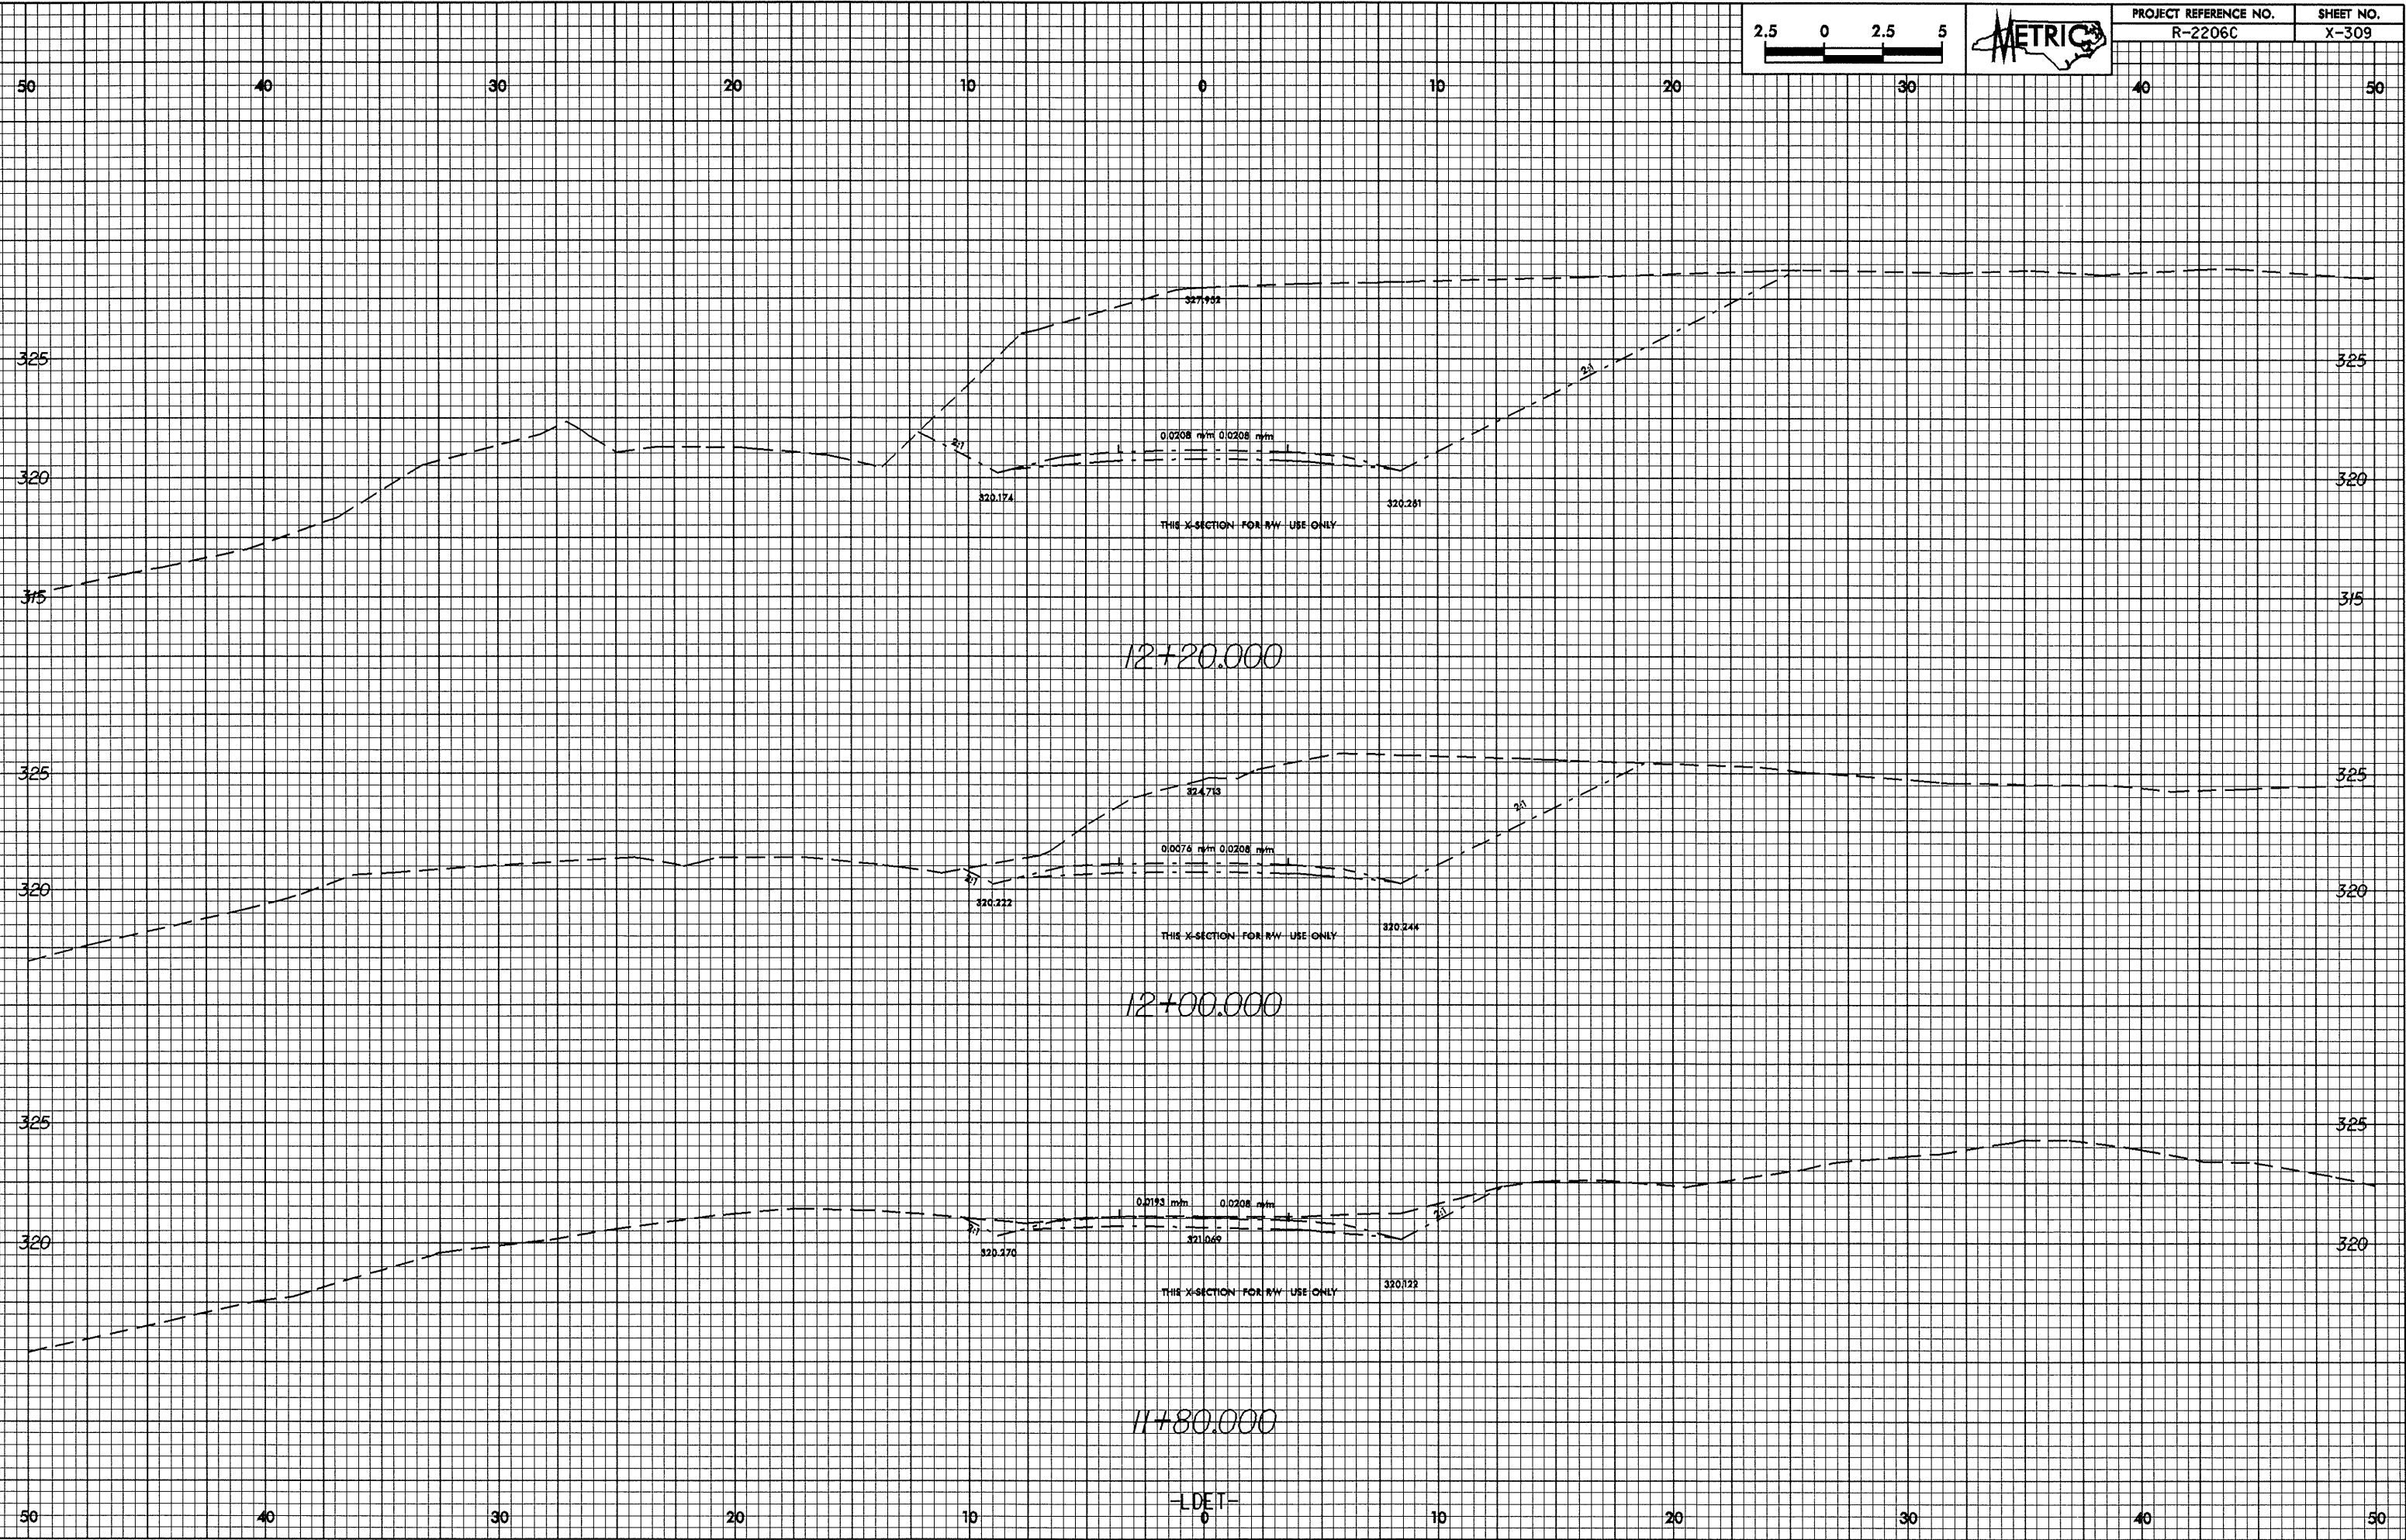

12+20.000

12+00.000

11+80.000

-LDET-