
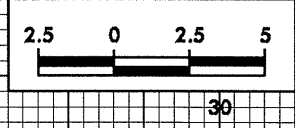


10/16/08
28-MAY-2004 11:42
860011 AT 1025266

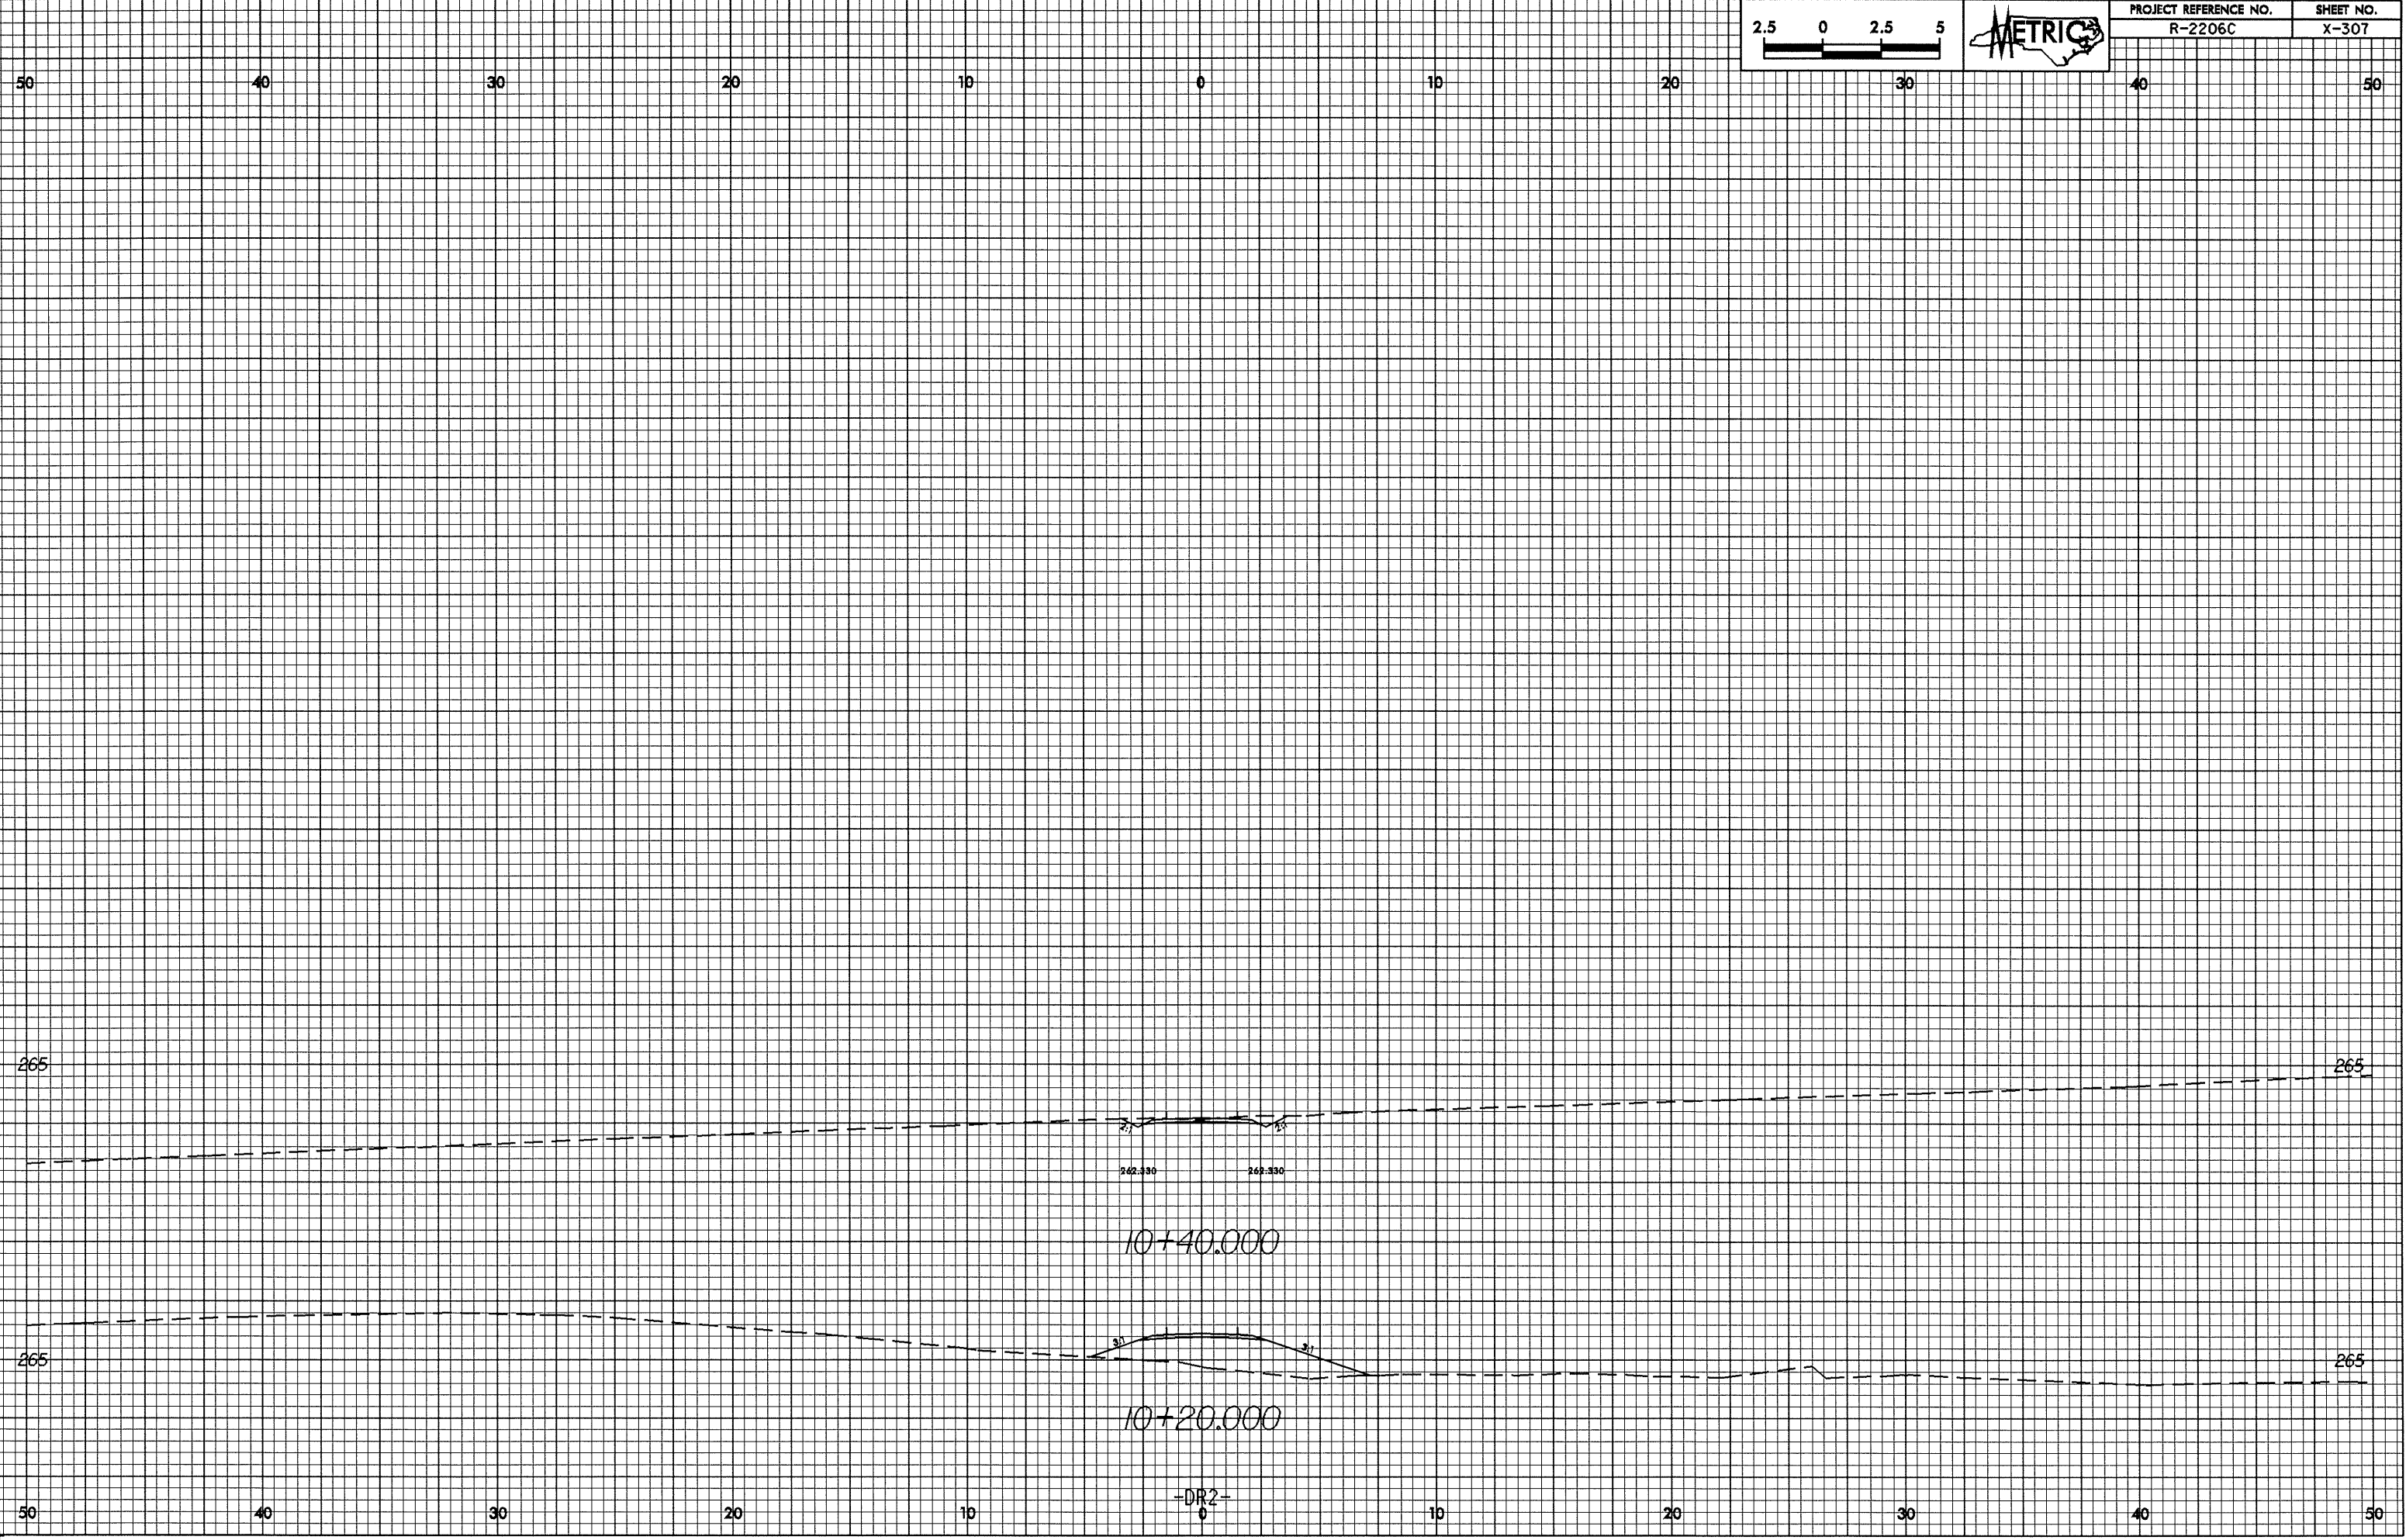

PROJECT REFERENCE NO.
R-2206C

SHEET NO.
X-307

-DR2-