



10/26/08

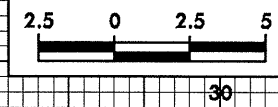

PROJECT REFERENCE NO.	SHEET NO.
R-2206C	X-302

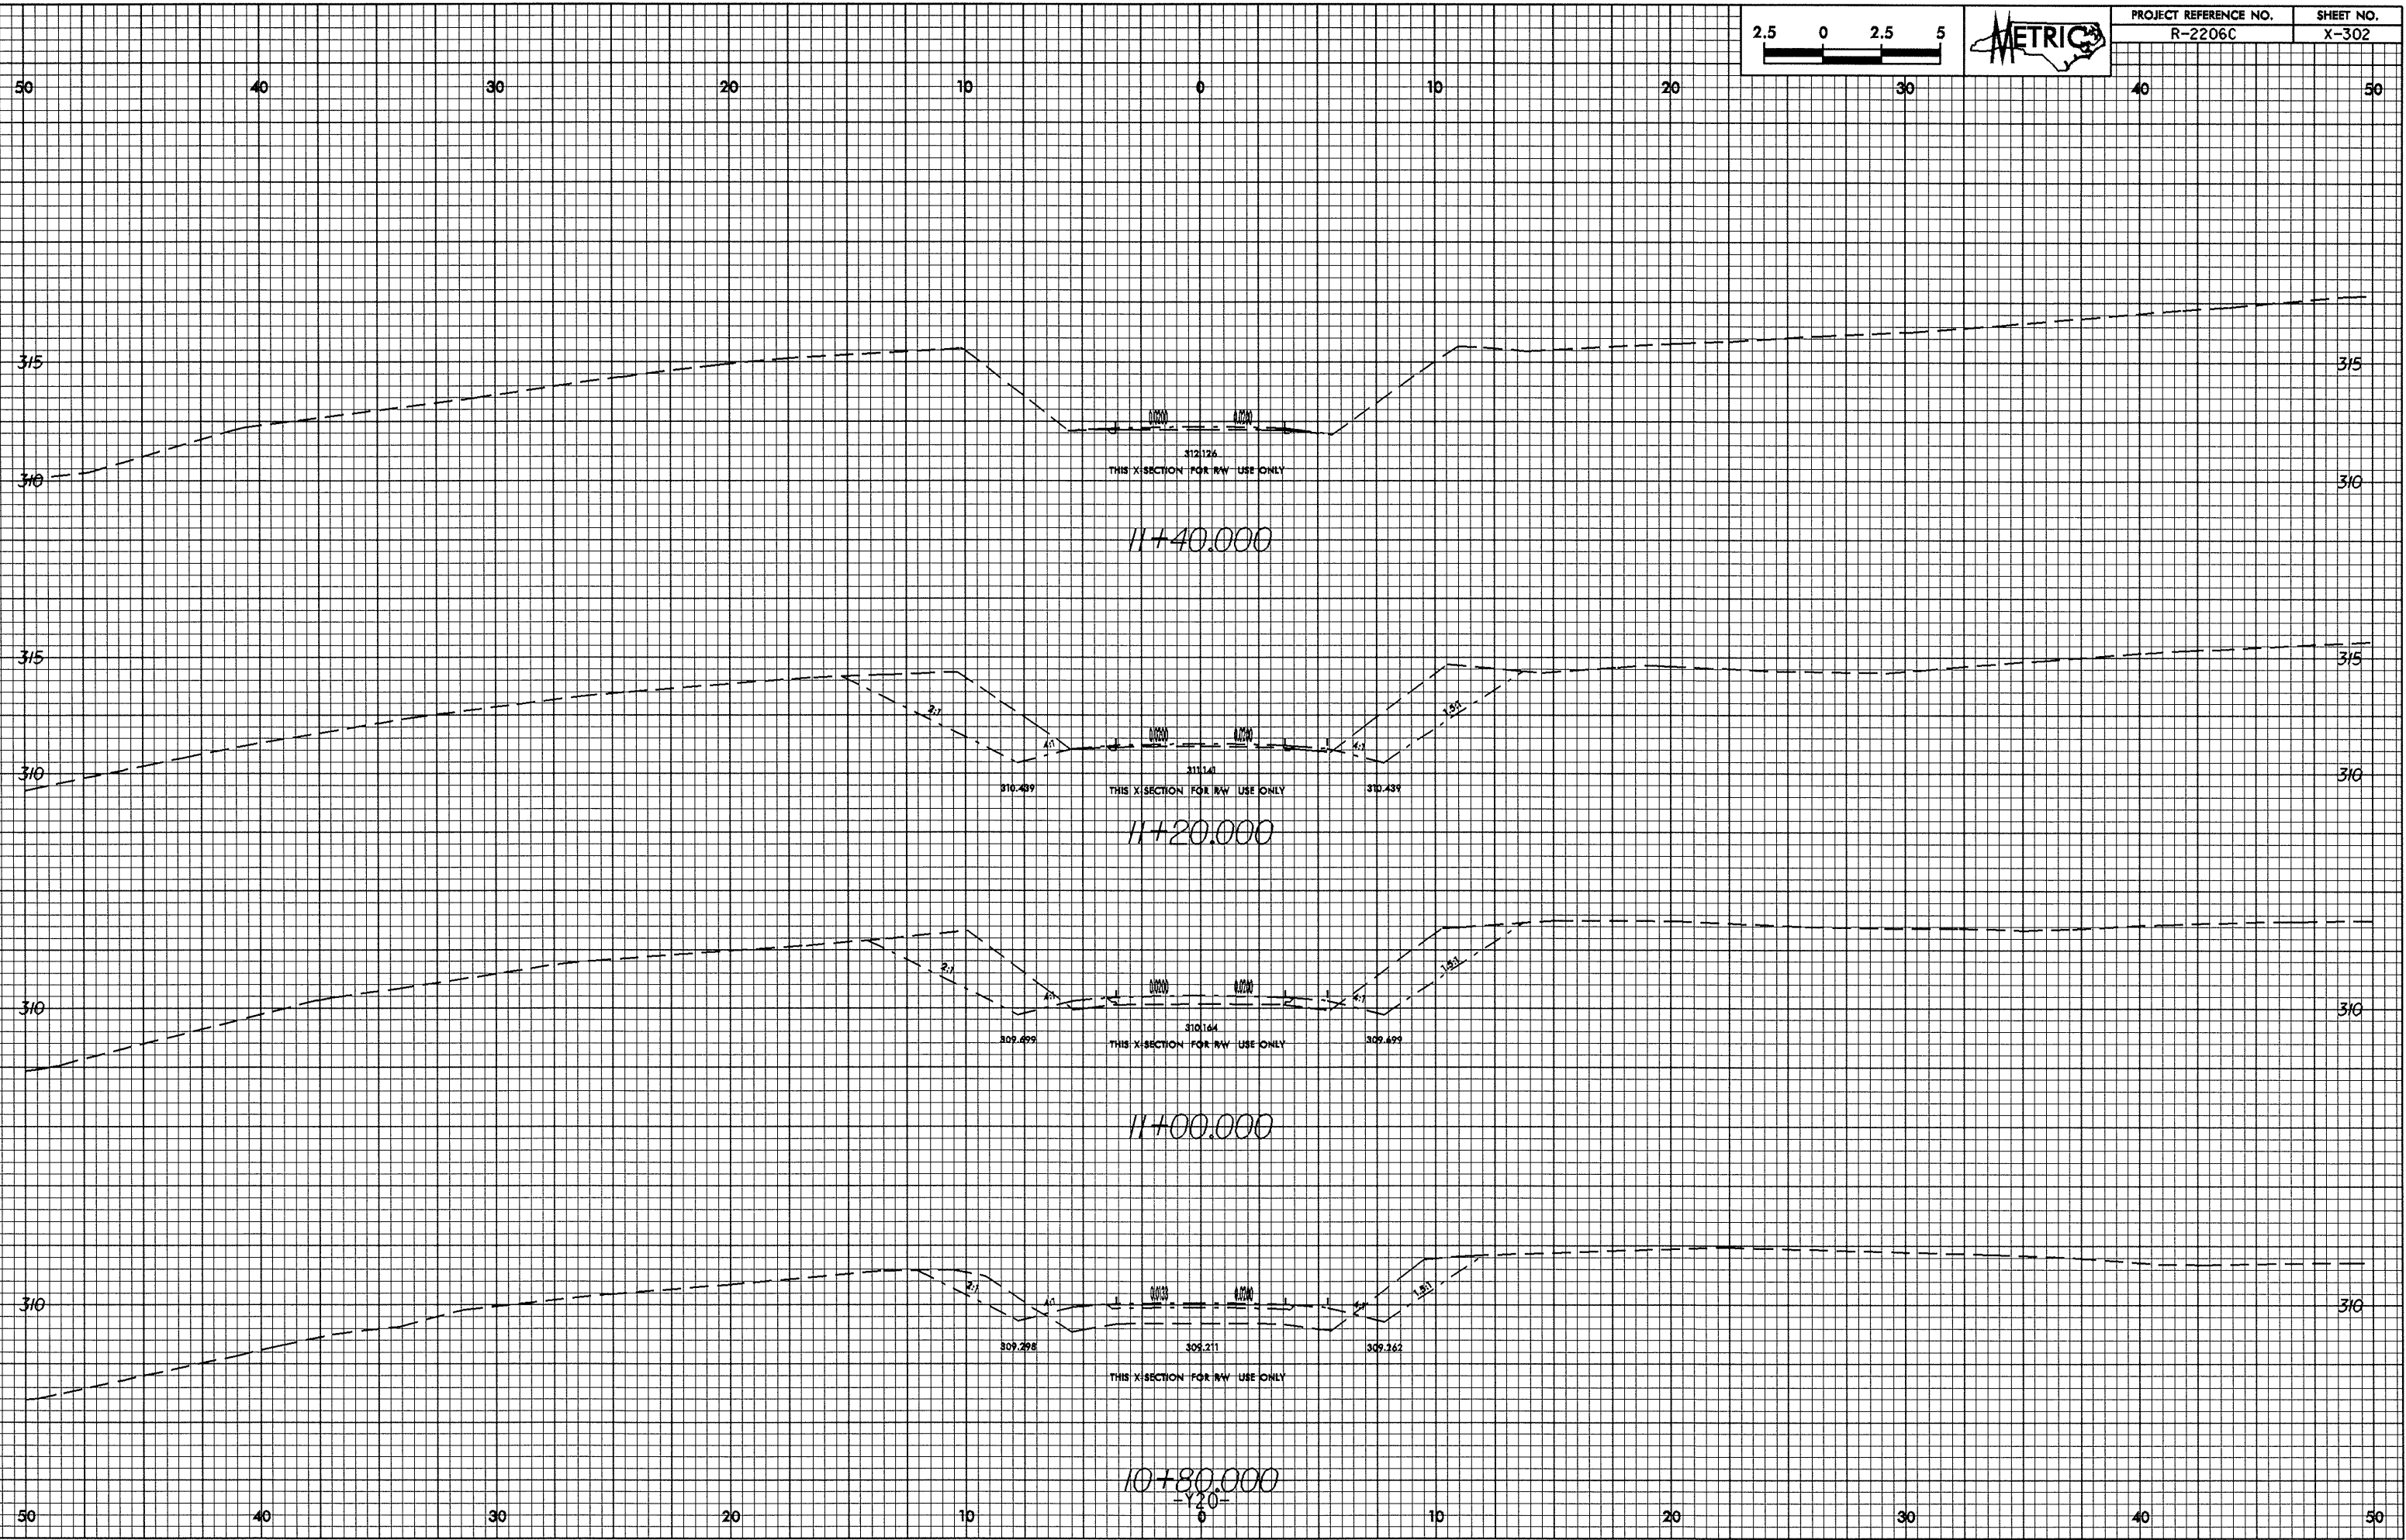

01-11-01-2004 07105
REC001 AT 10/26/08