



10/26/04

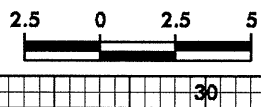

PROJECT REFERENCE NO.	SHEET NO.
R-2206C	X-292

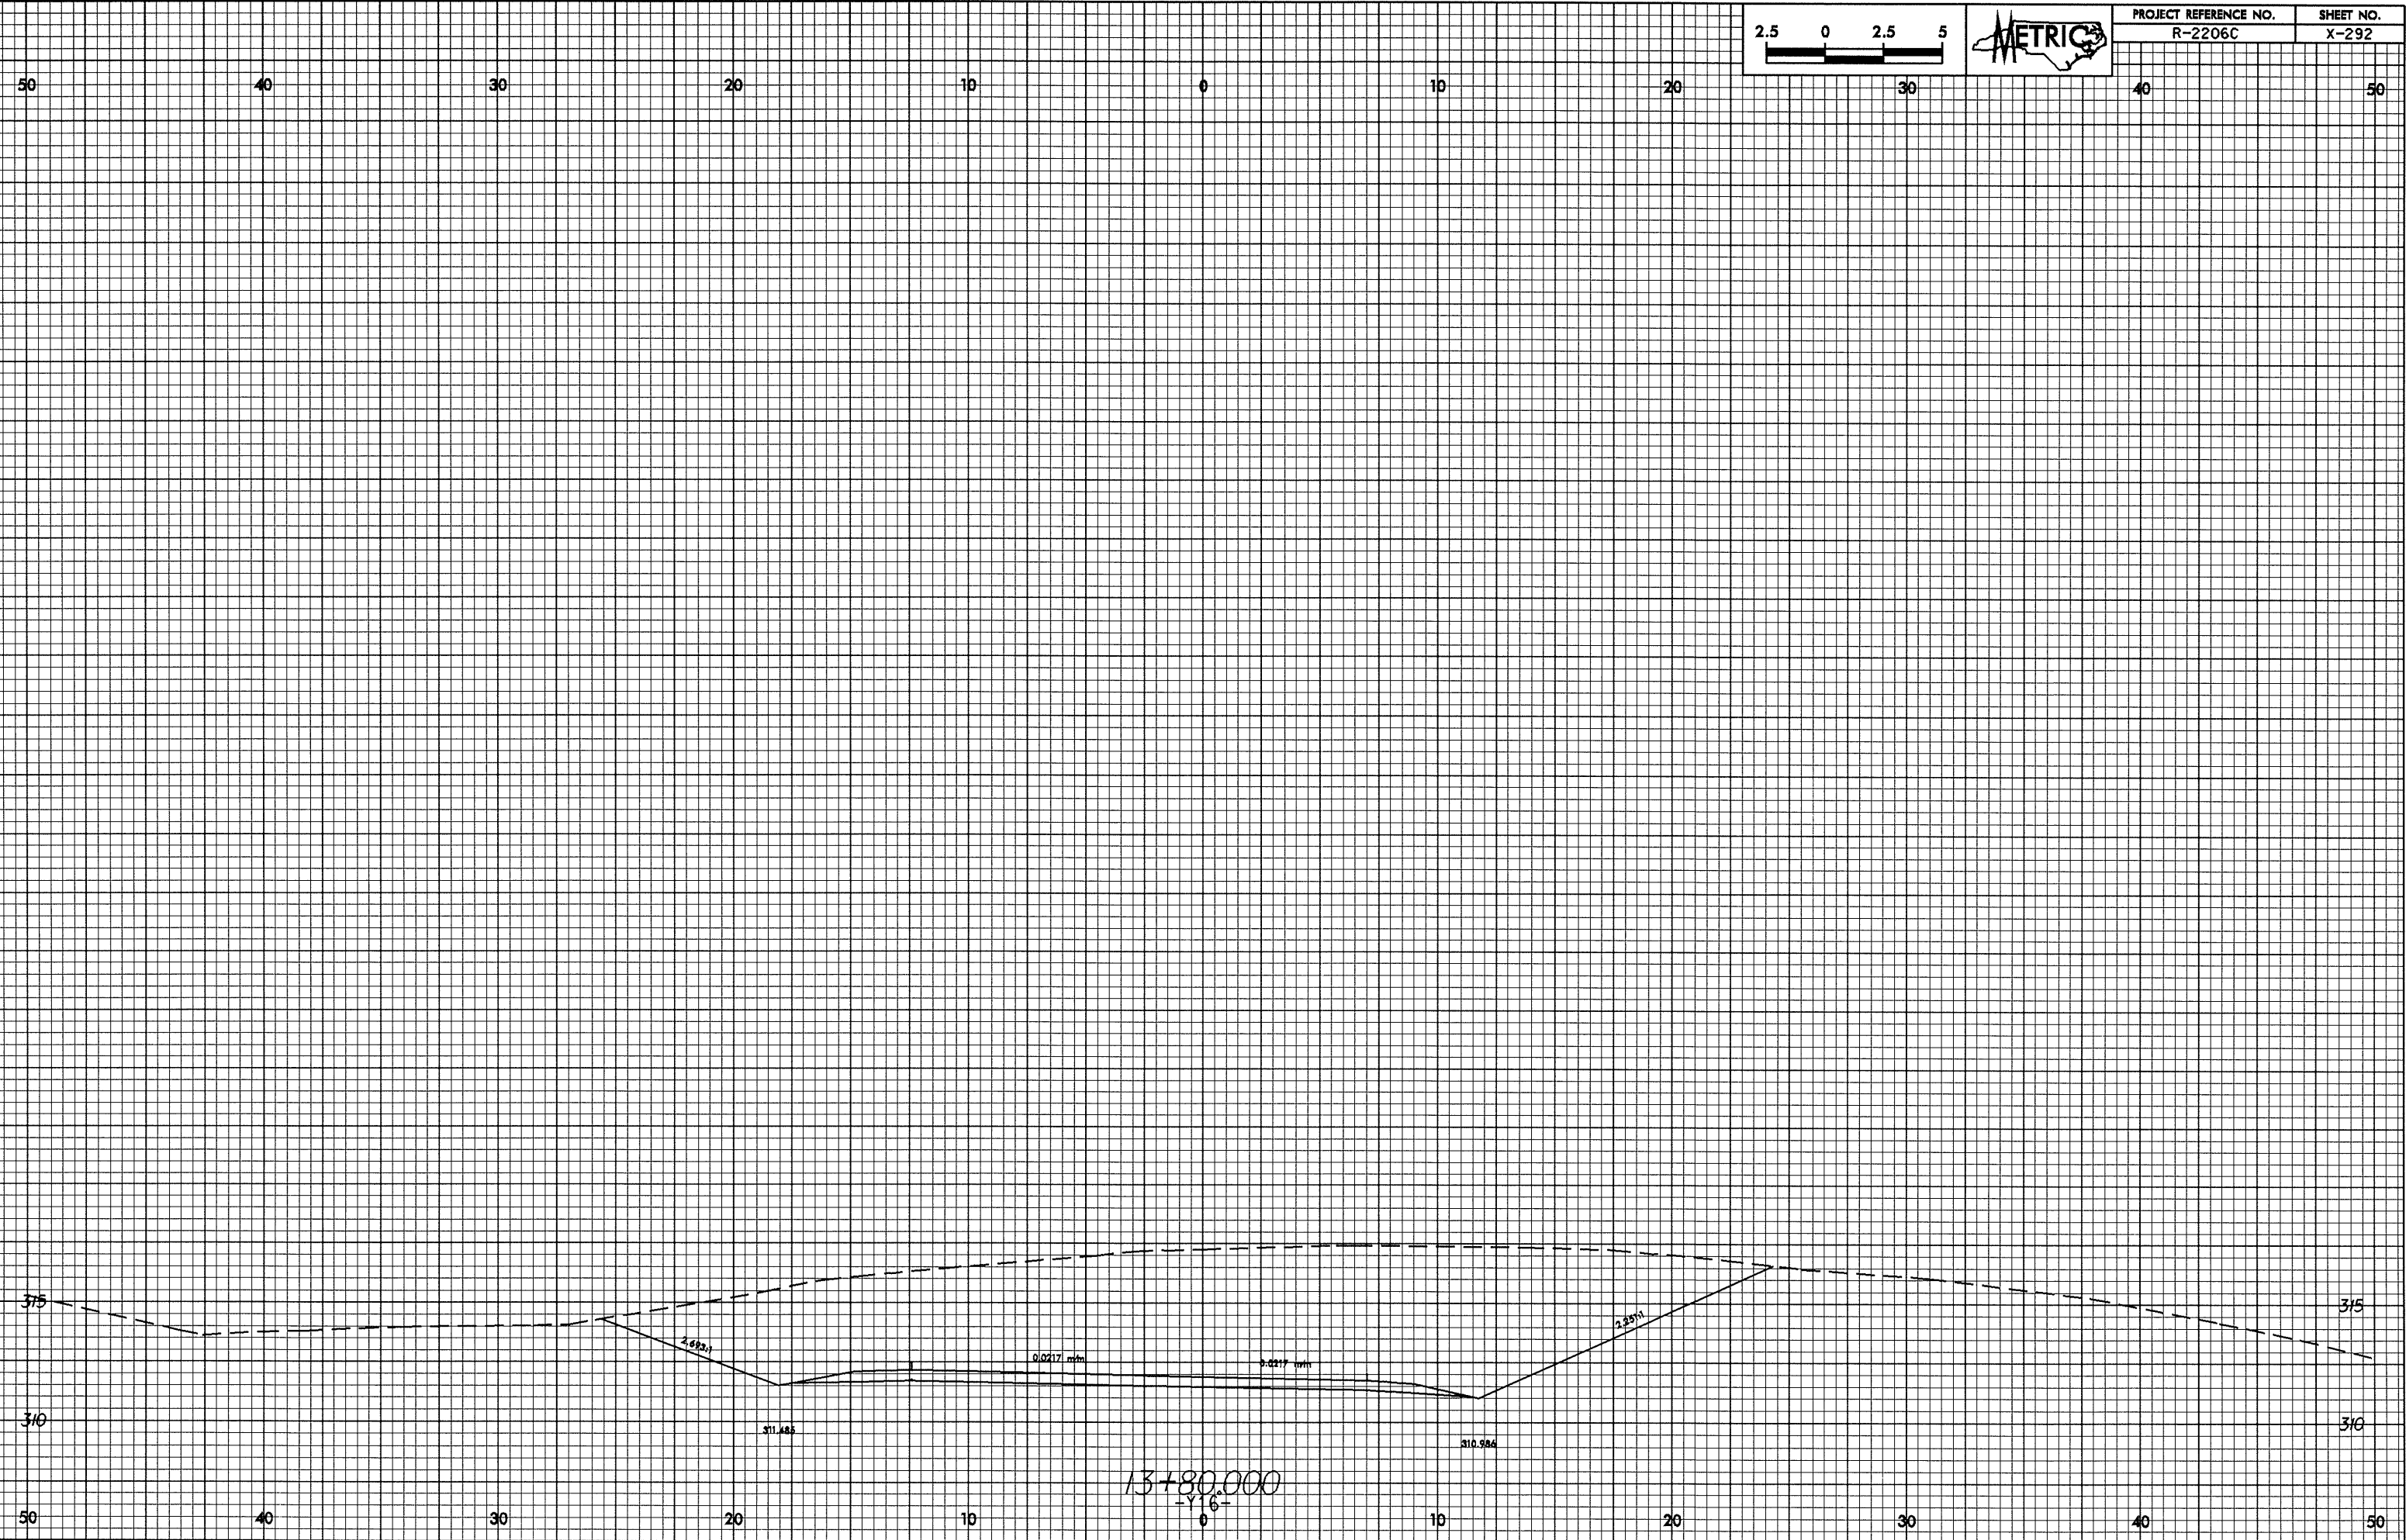

28-MAY-2004 11:35
R2206C.dwg