



10/2/2004

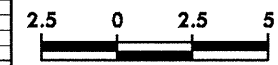

PROJECT REFERENCE NO. R-2206C	SHEET NO. X-291
----------------------------------	--------------------

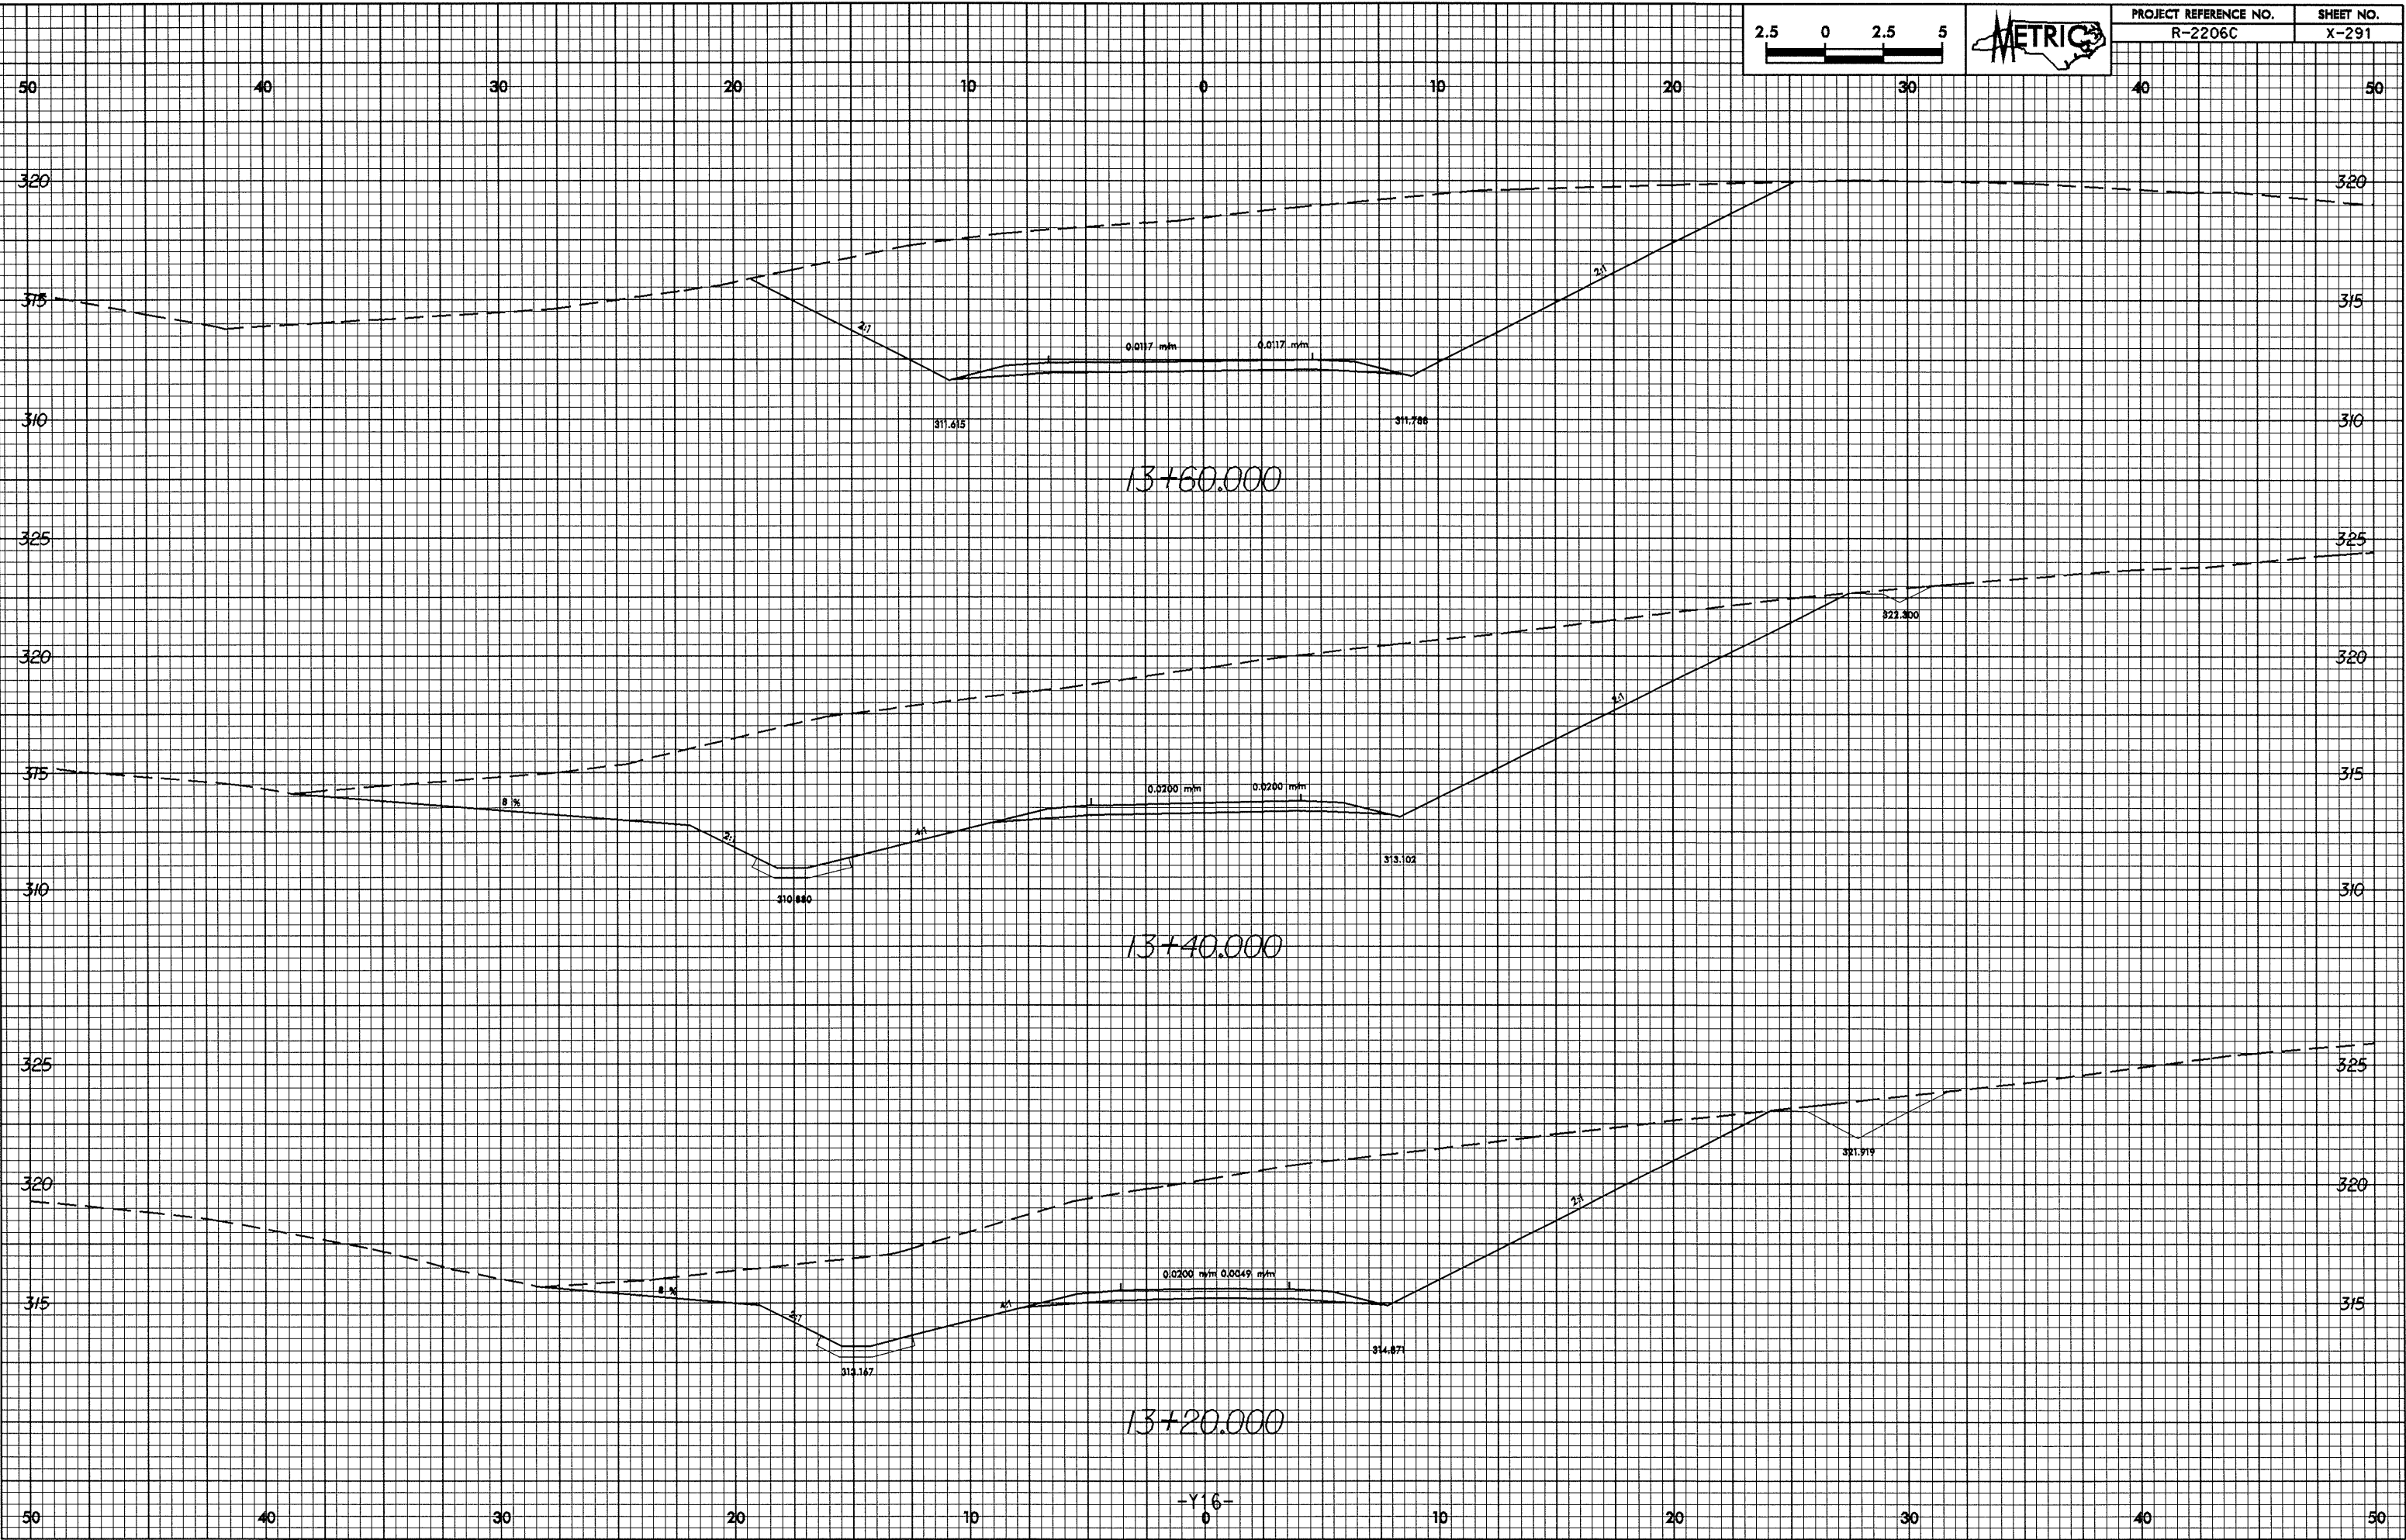

28-MAY-2004 11:55:28 a.m. c:\p666\p666.dwg