



10/26/2004 20-May-2004 11:34 REC0011.dwg at 10272306

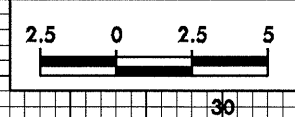

PROJECT REFERENCE NO. R-2206C	SHEET NO. X-289
----------------------------------	--------------------

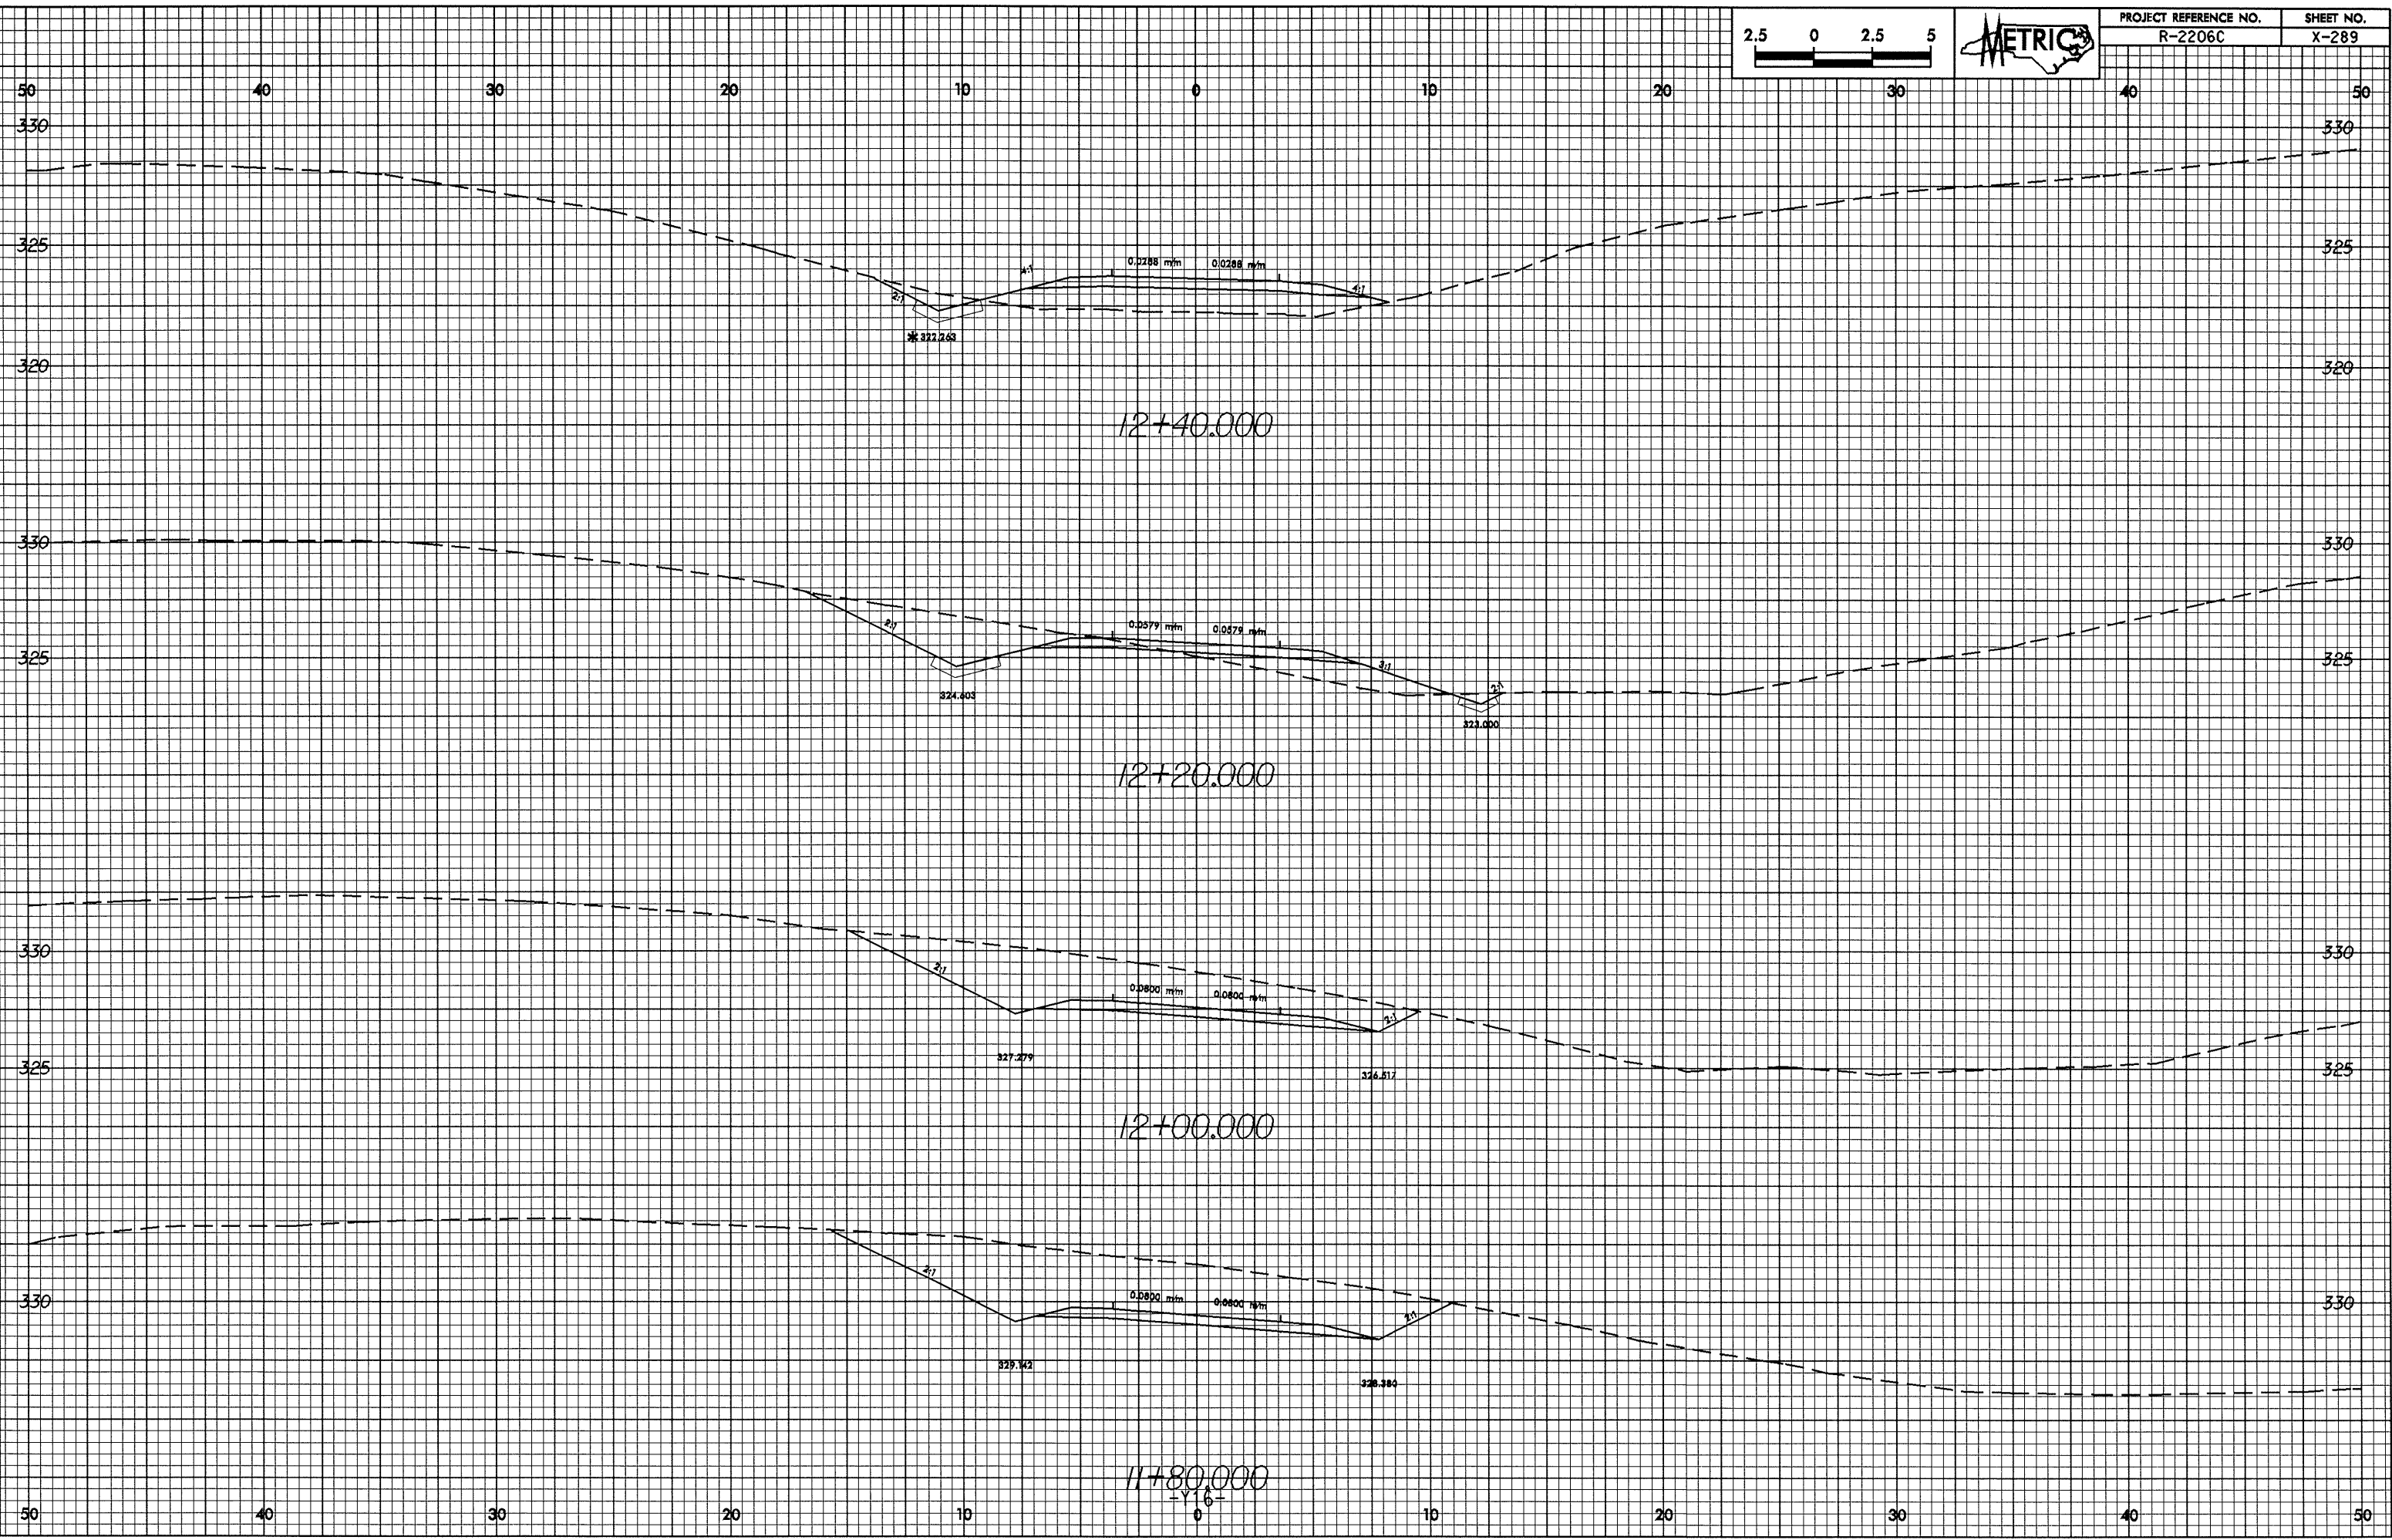

12+40.000

12+20.000

12+00.000

11+80.000

-V16-