



0.25' @ 1" = 10'

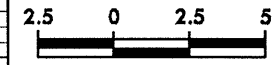

PROJECT REFERENCE NO.	SHEET NO.
R-2206C	X-287

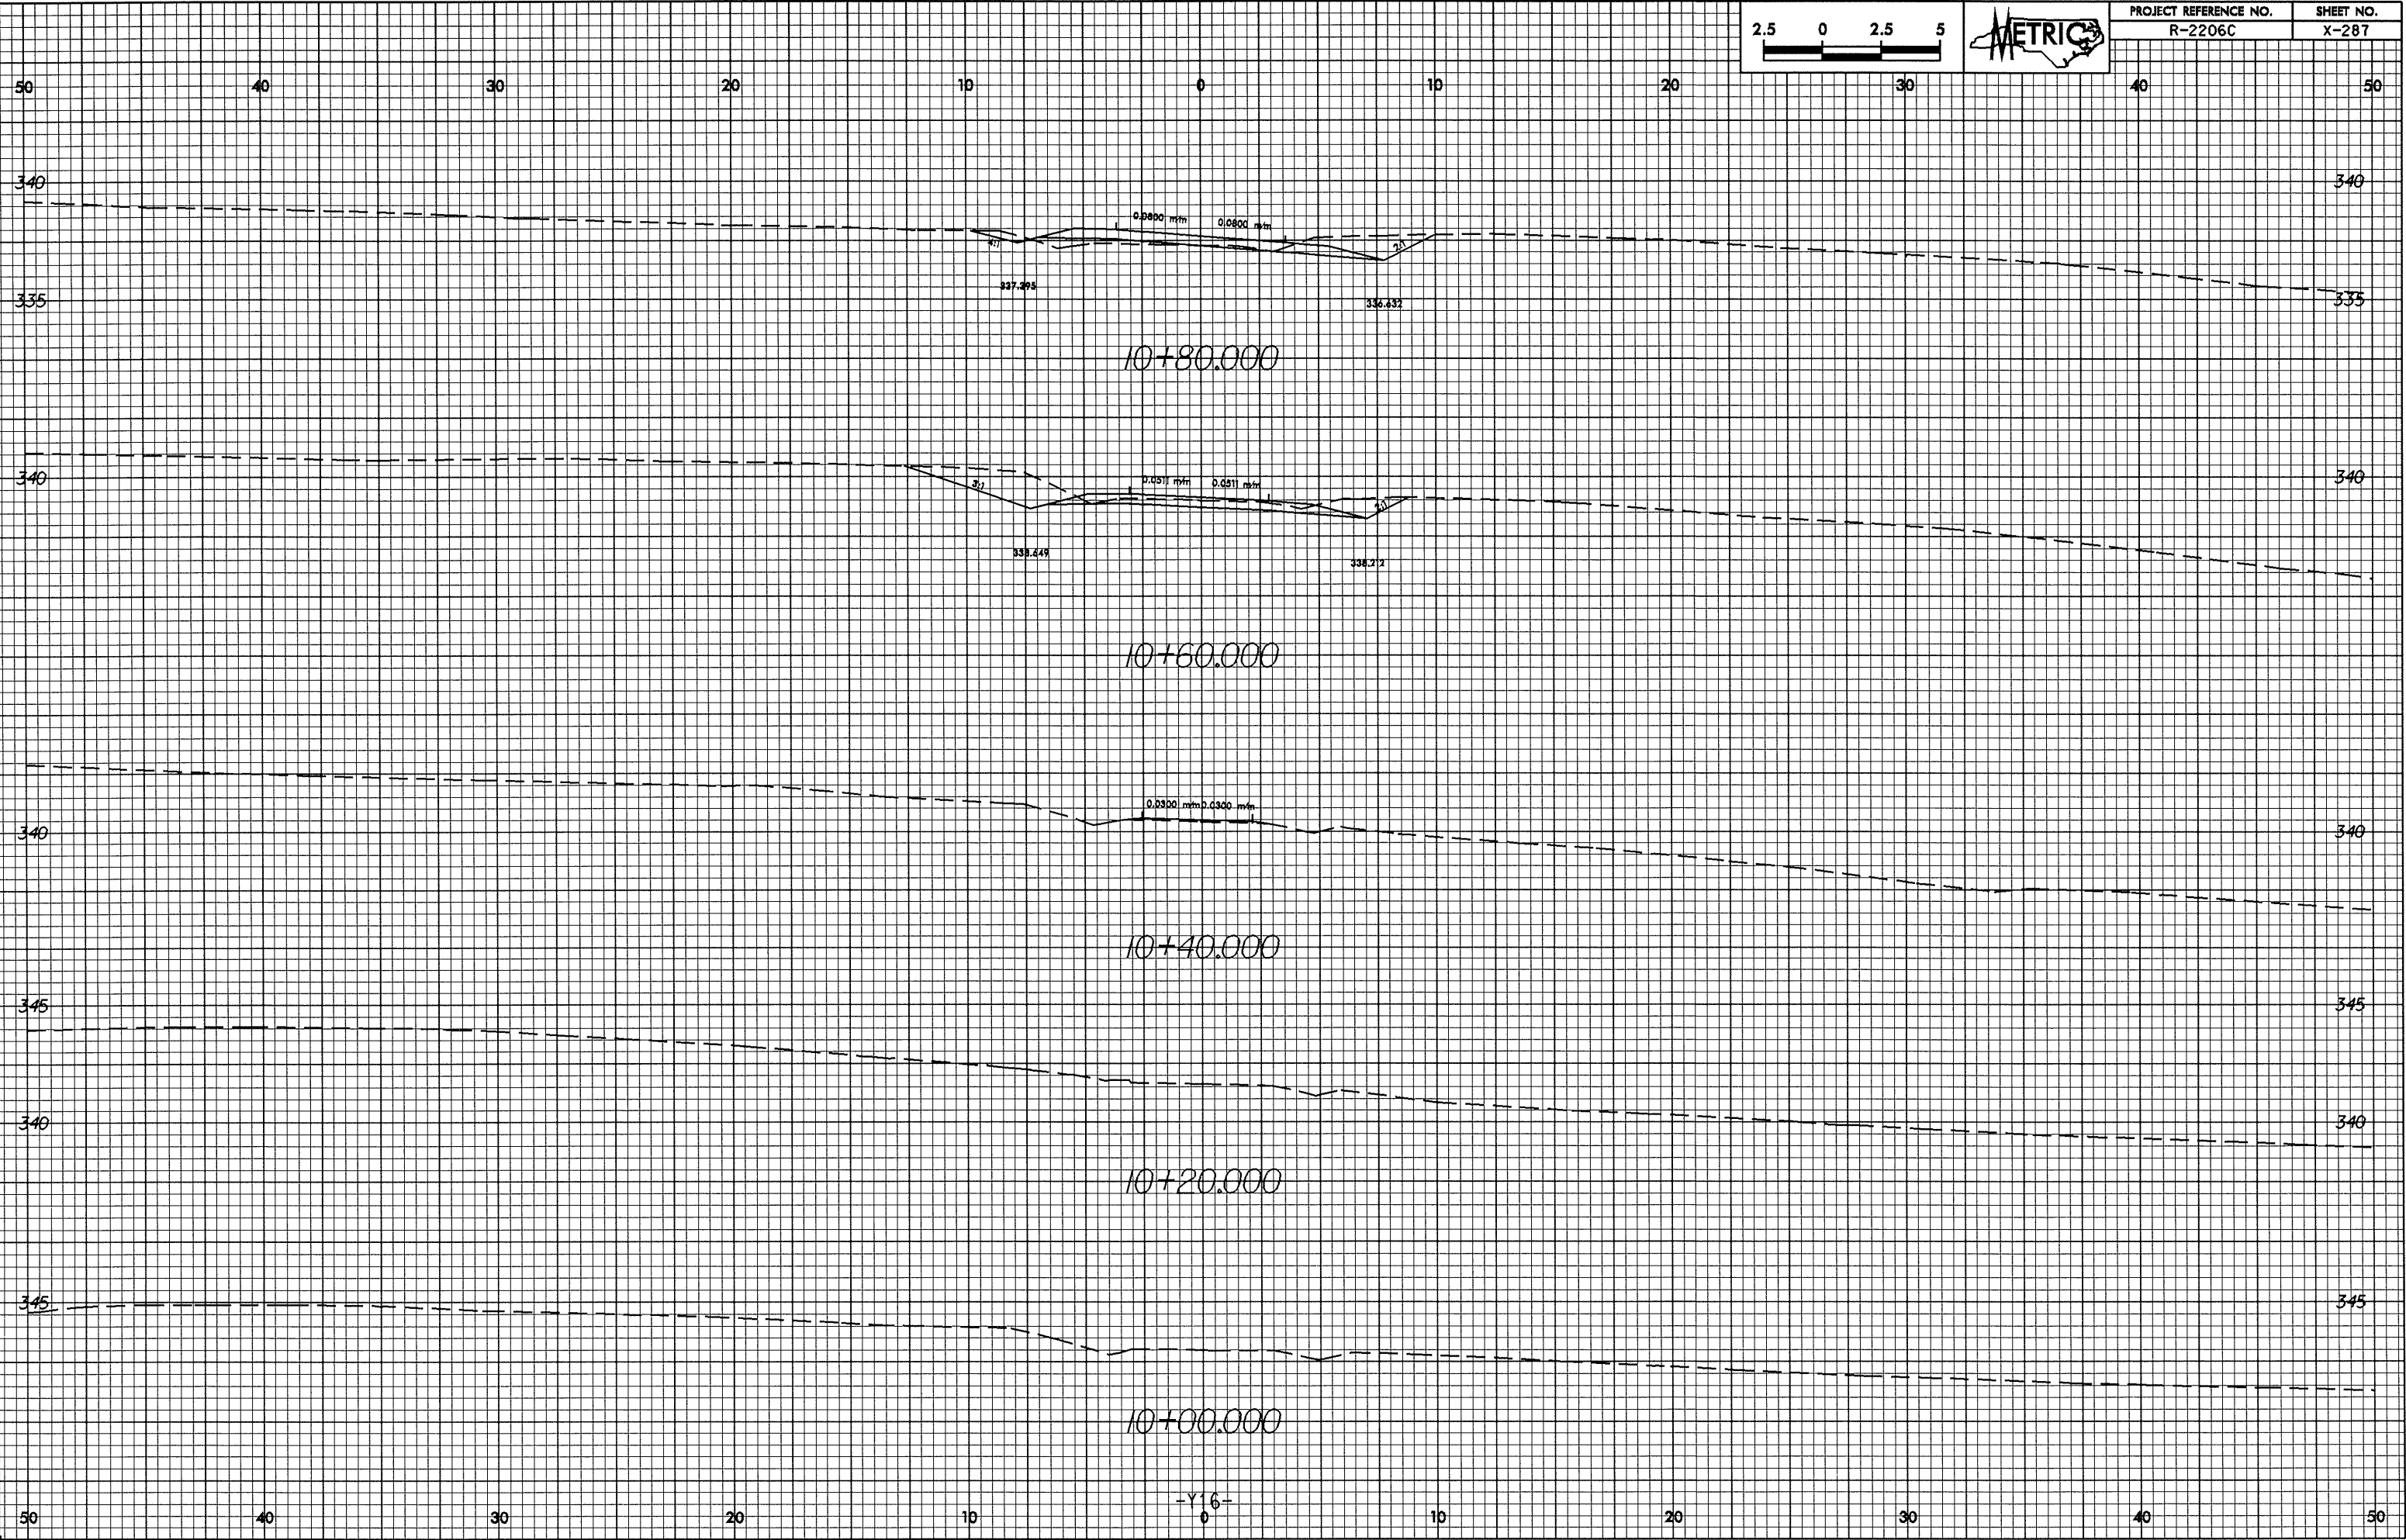

28-MAY-2004 11:32
 PLOT011 AT 100% (1/8" = 10')

-Y16-