



10/25/20

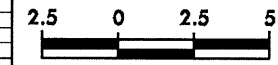

PROJECT REFERENCE NO. R-2206C	SHEET NO. X-279
----------------------------------	--------------------

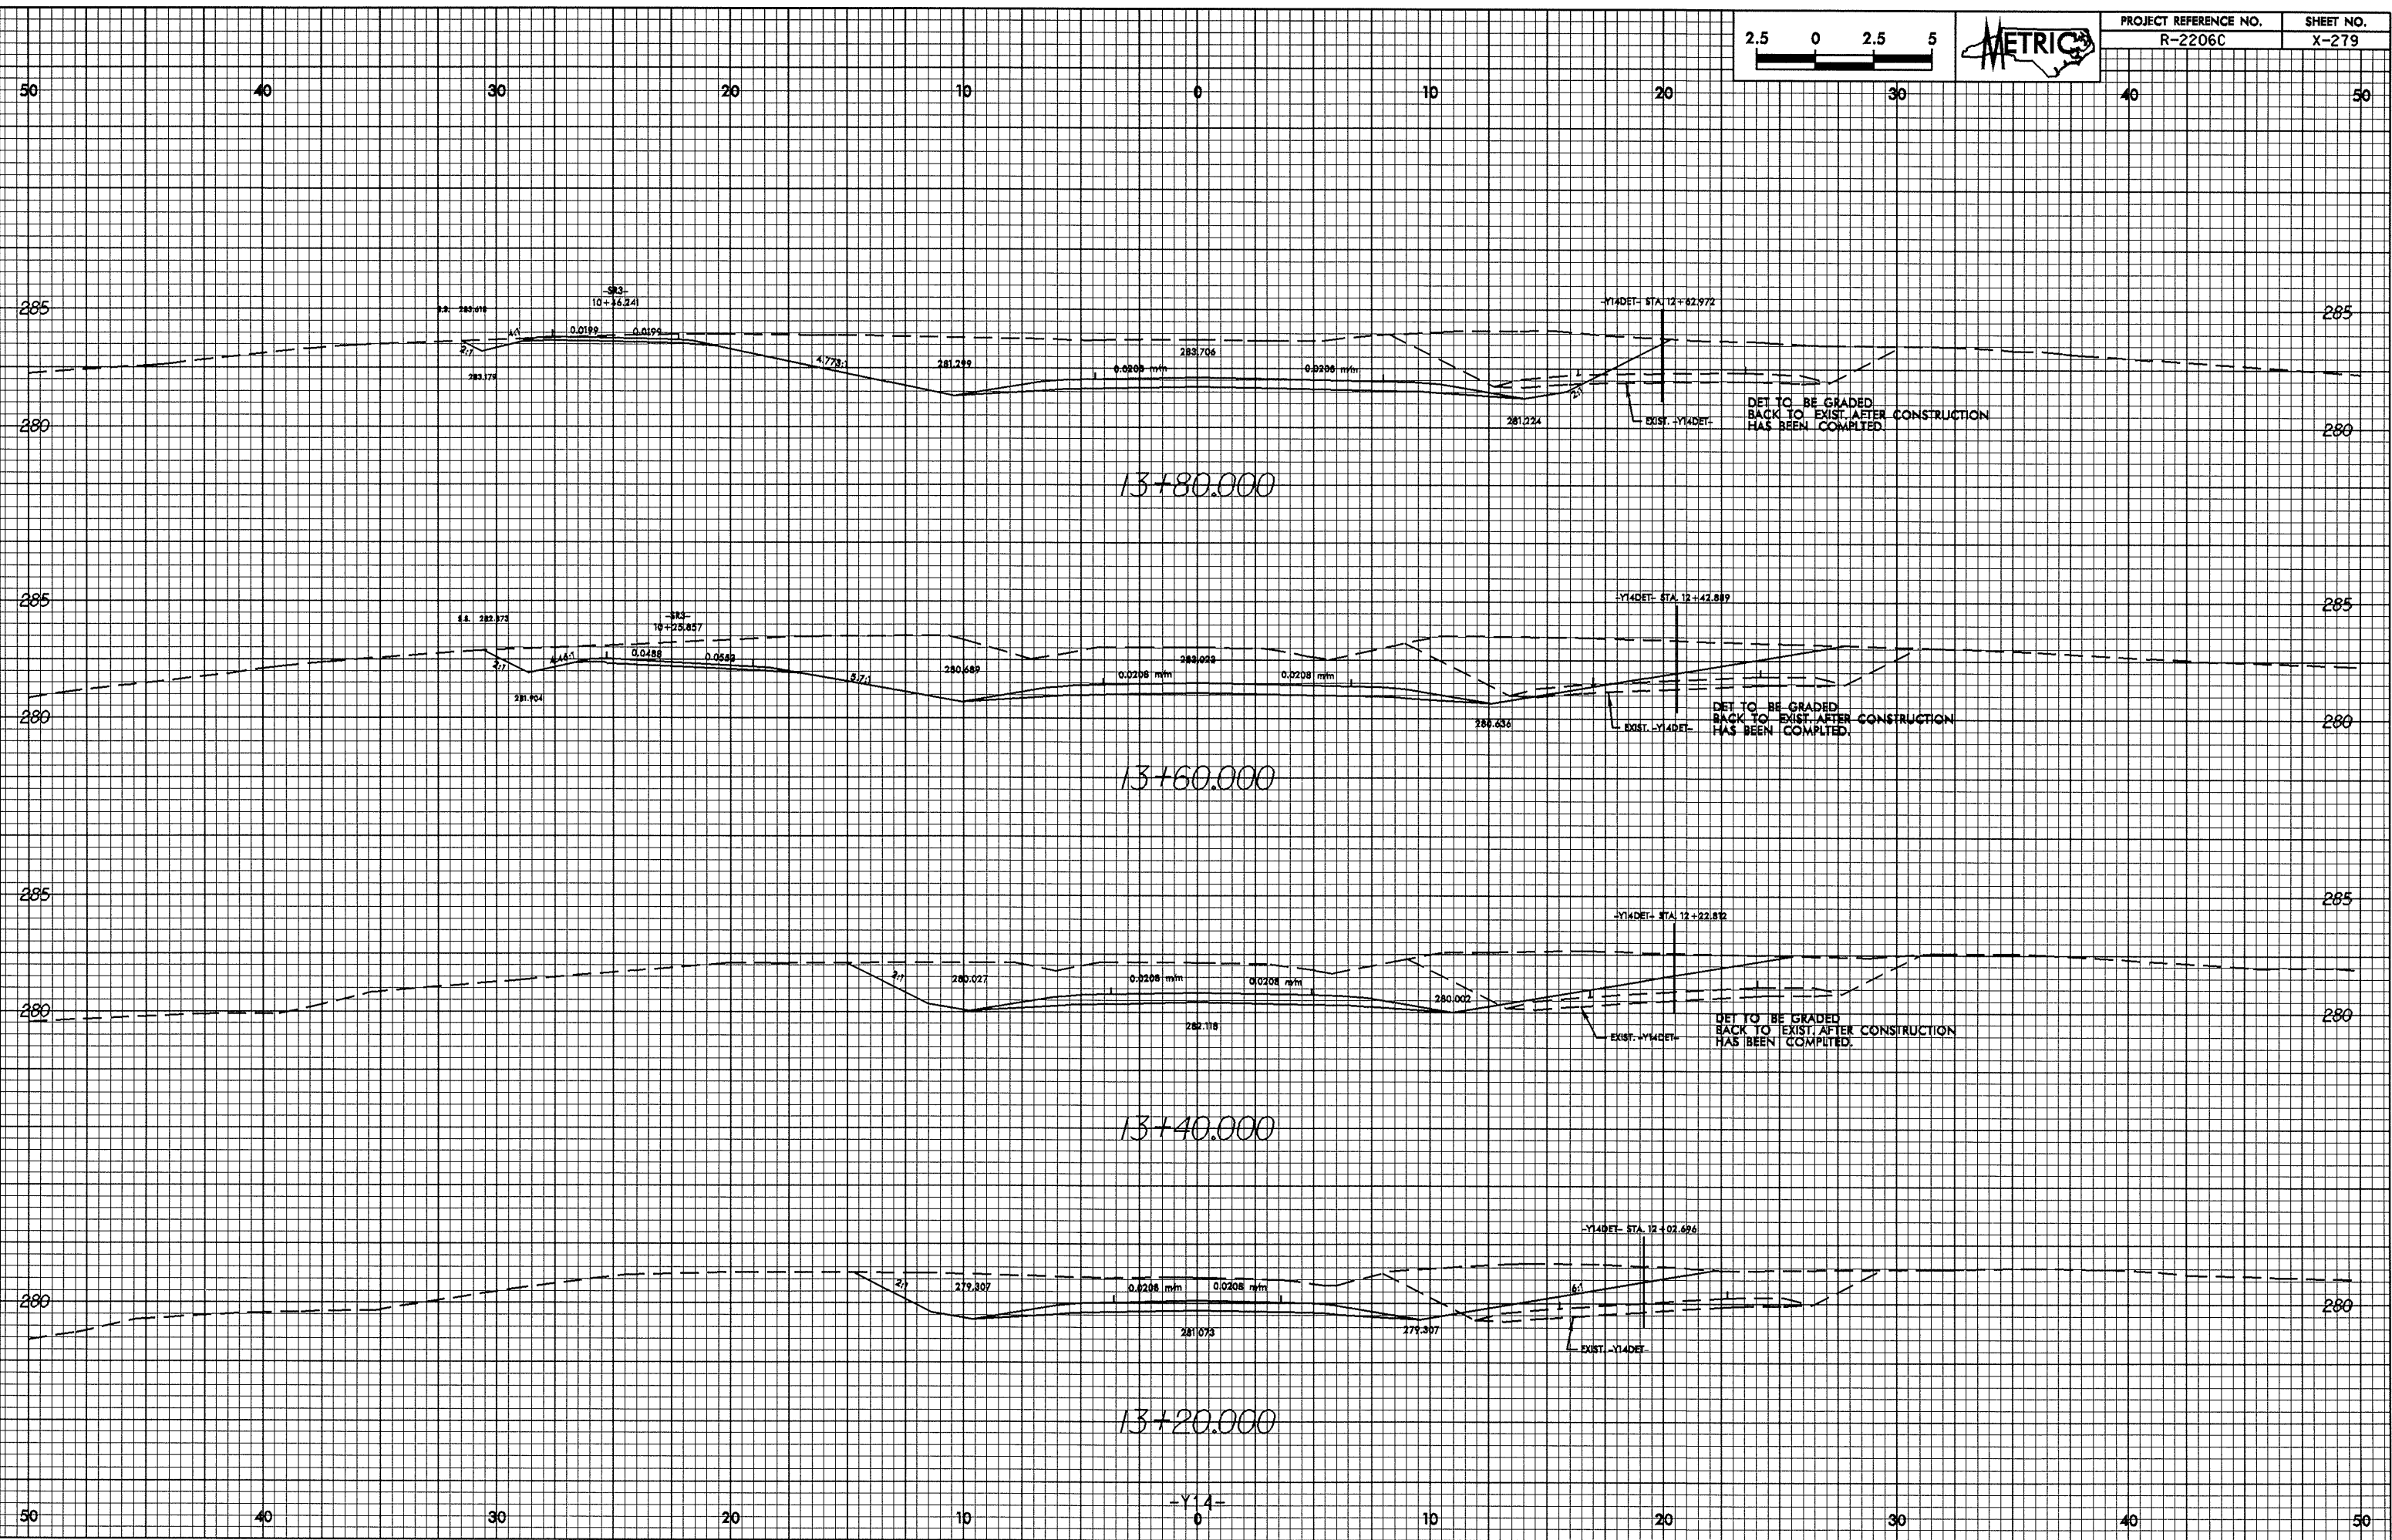

28-MAY-2004 11:23  
REC'D at 10/25/20