



0.26/93

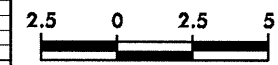

PROJECT REFERENCE NO. R-2206C	SHEET NO. X-278
----------------------------------	--------------------

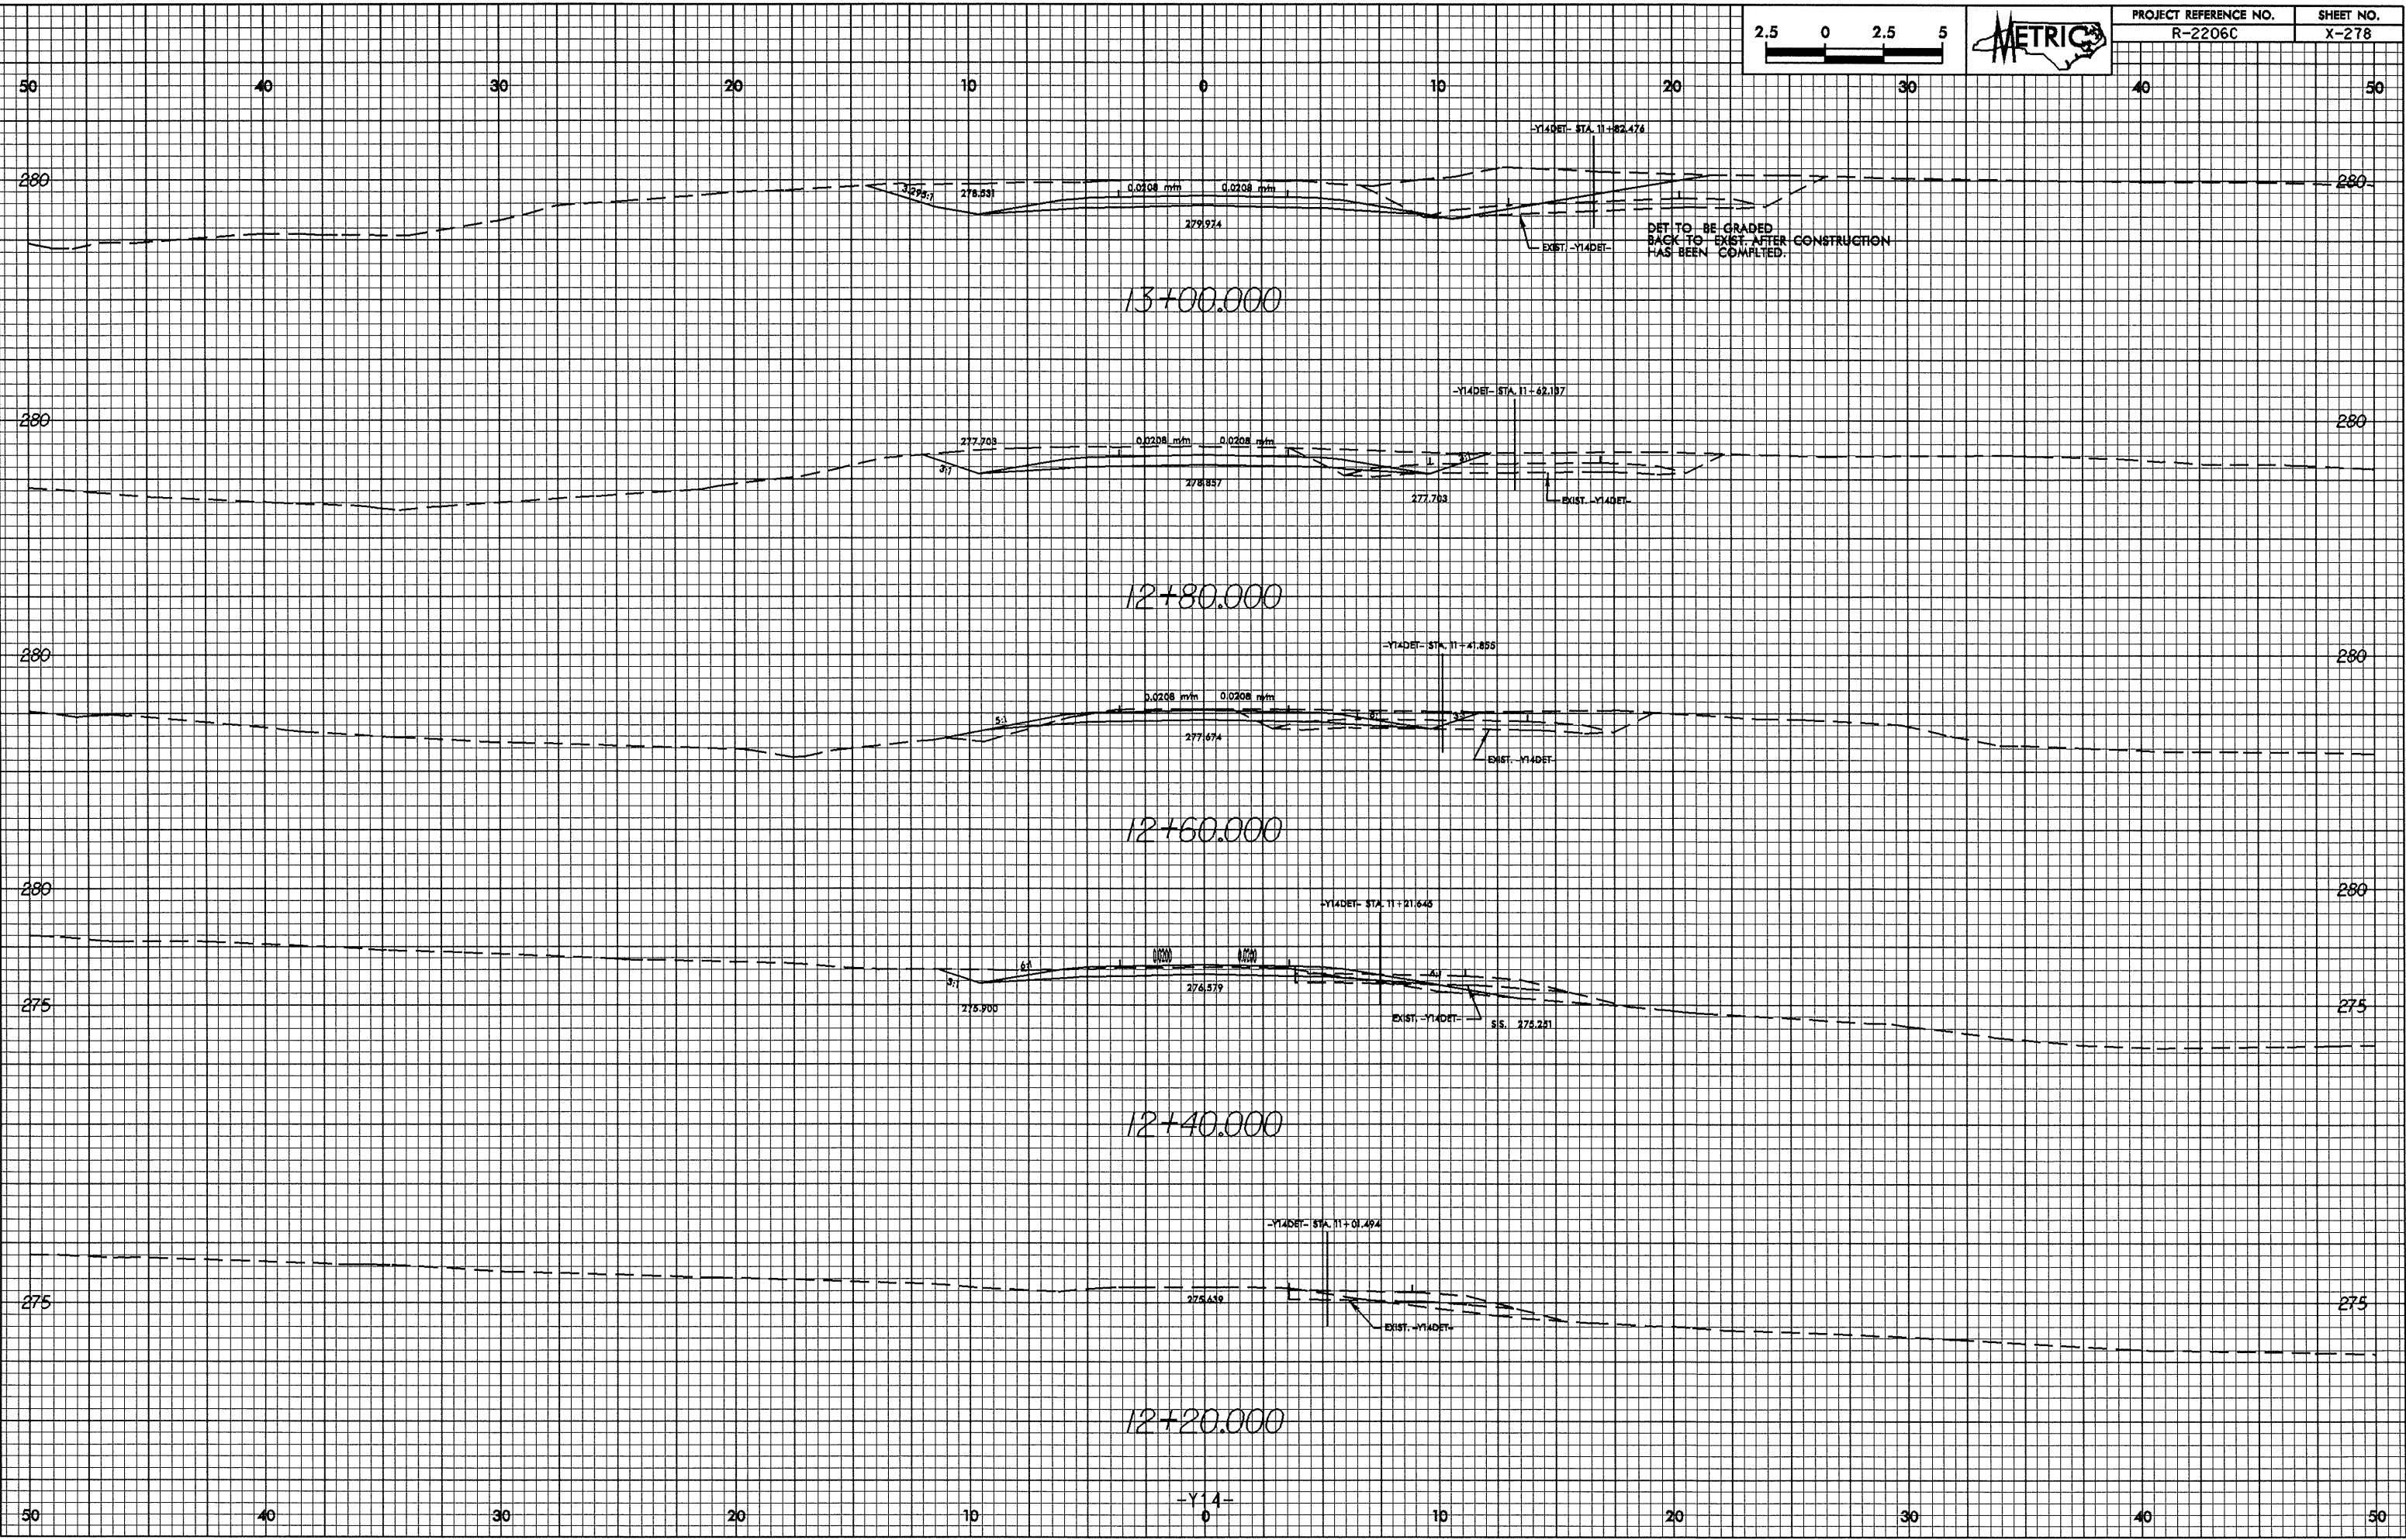

DET TO BE GRADED
BACK TO EXIST AFTER CONSTRUCTION
HAS BEEN COMPLETED.

28-MAY-2004 11:22
REG0011 at 10212306