
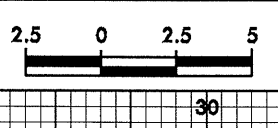


07/26/23
28-MAY-2024 11:52
REC0011 AT 1027296

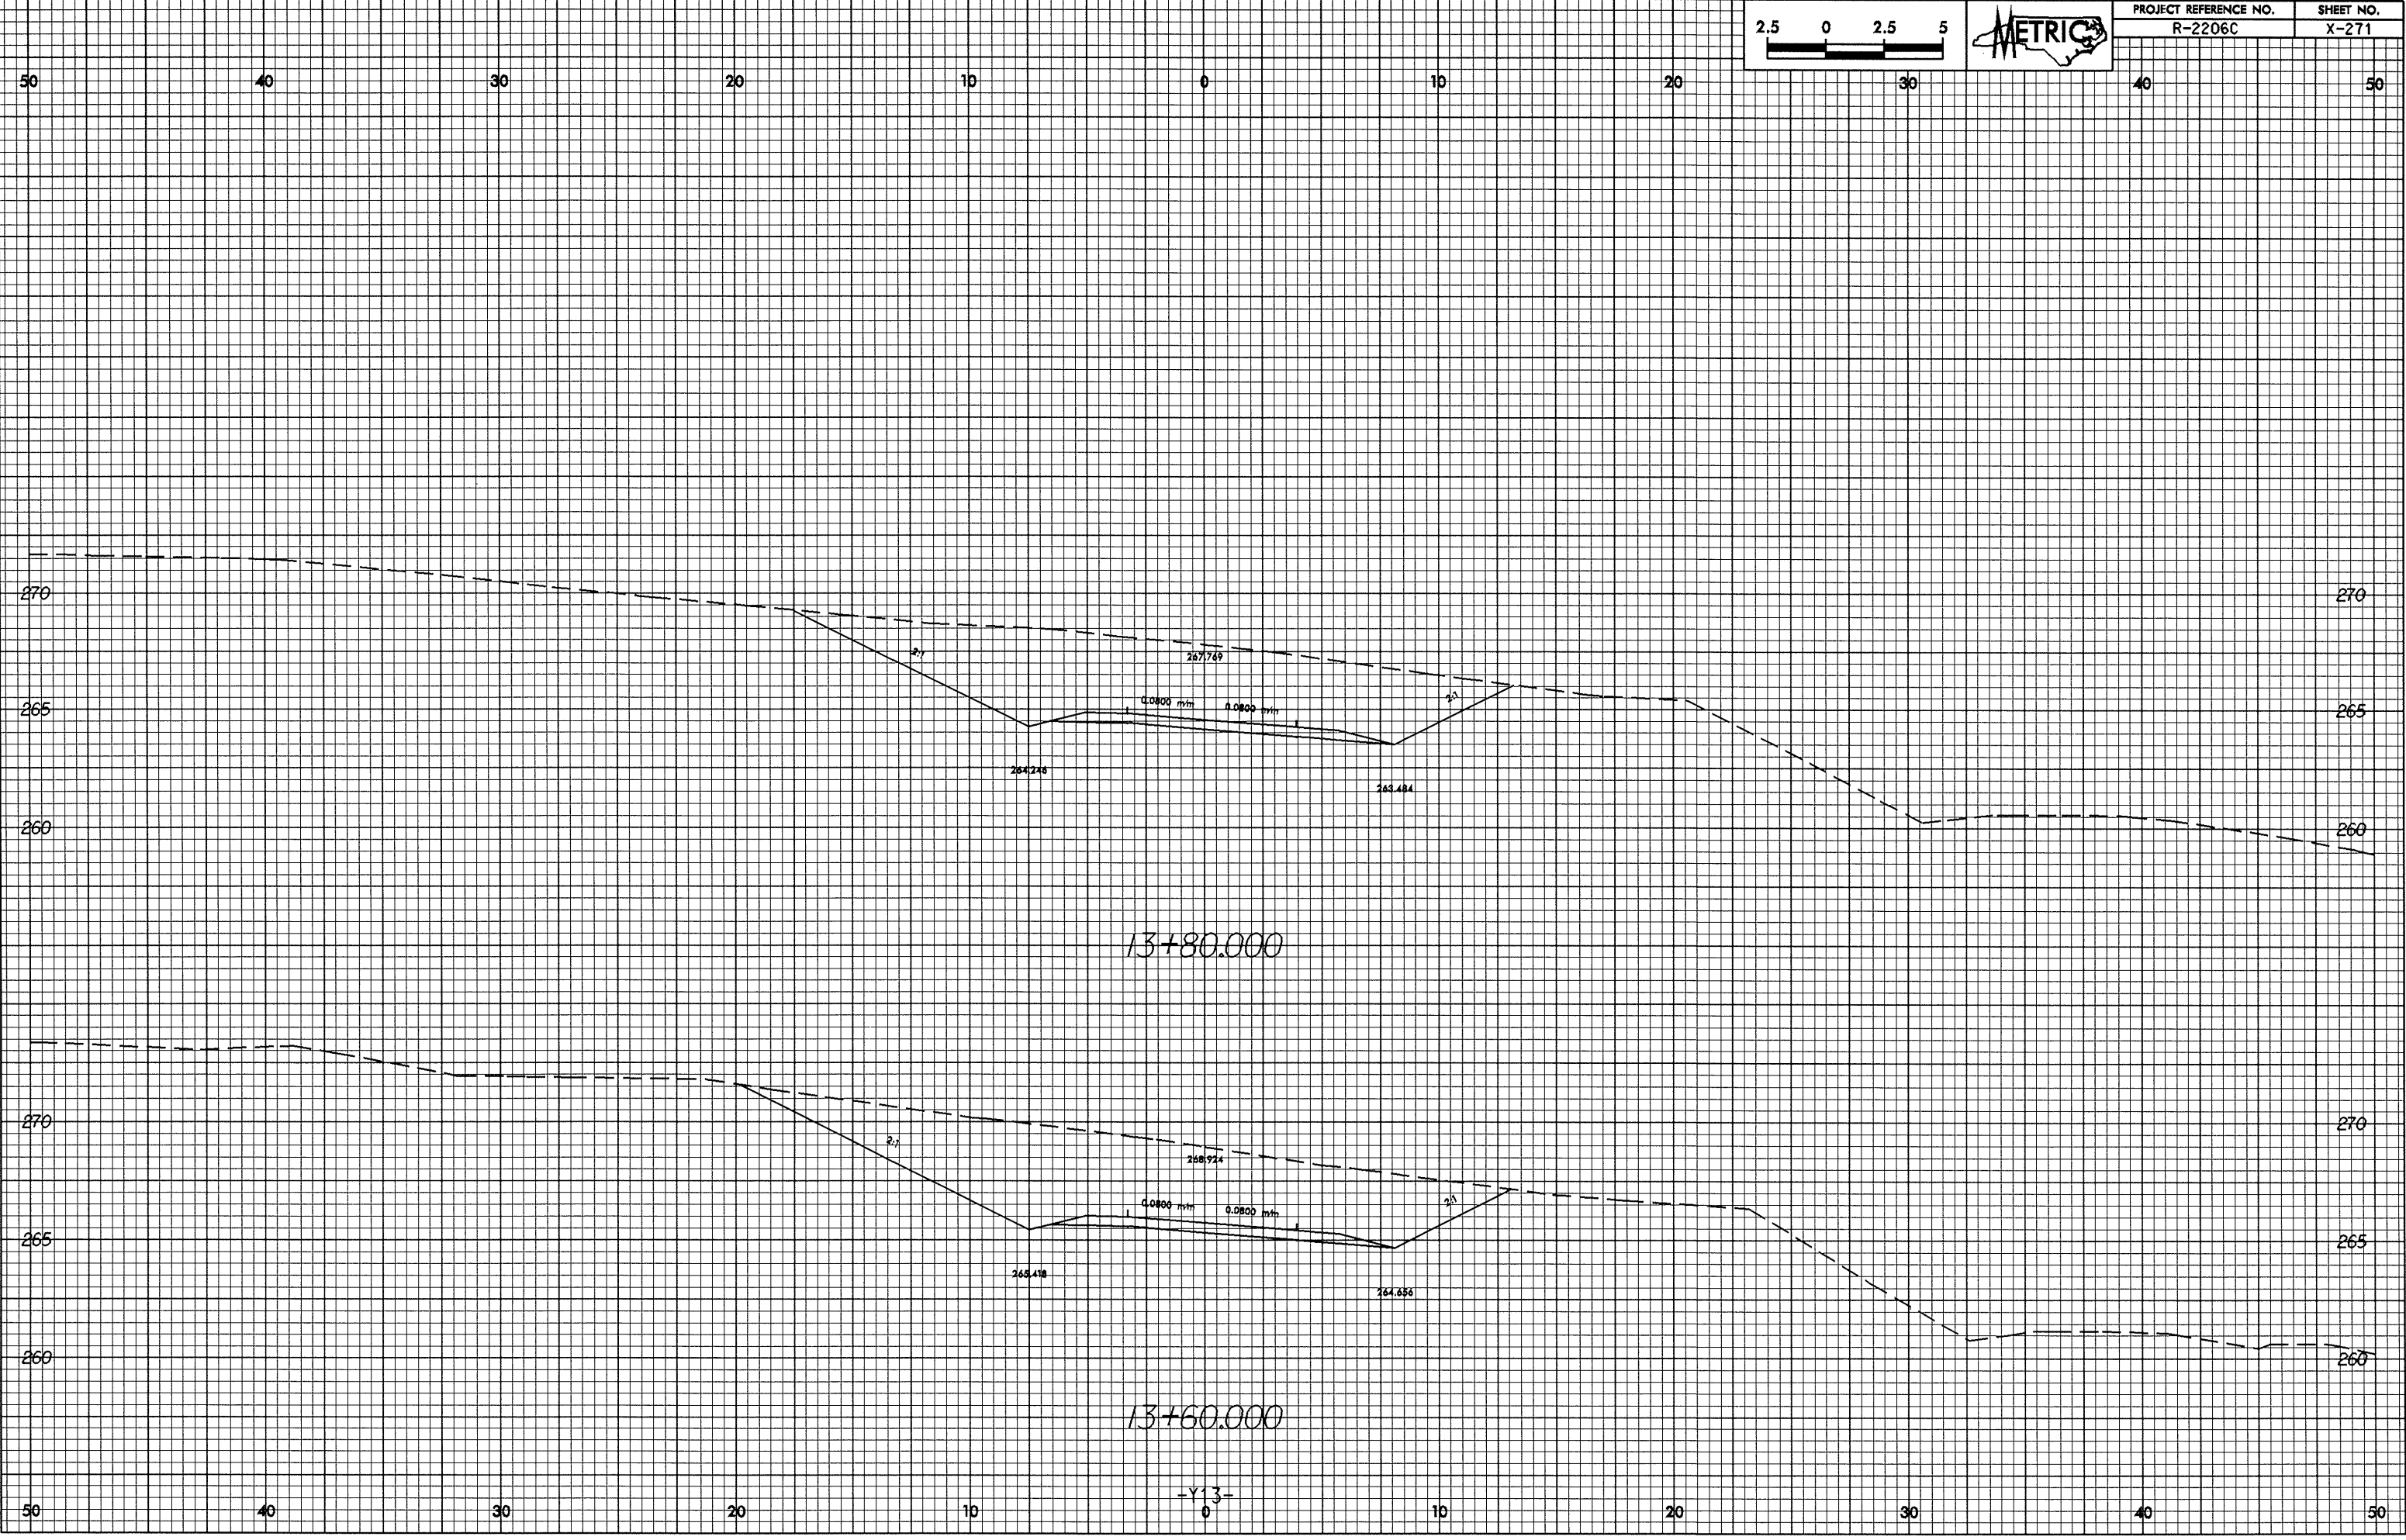

PROJECT REFERENCE NO. R-2206C
SHEET NO. X-271