



07/26/98

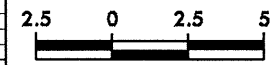

PROJECT REFERENCE NO. R-2206C	SHEET NO. X-260
----------------------------------	--------------------

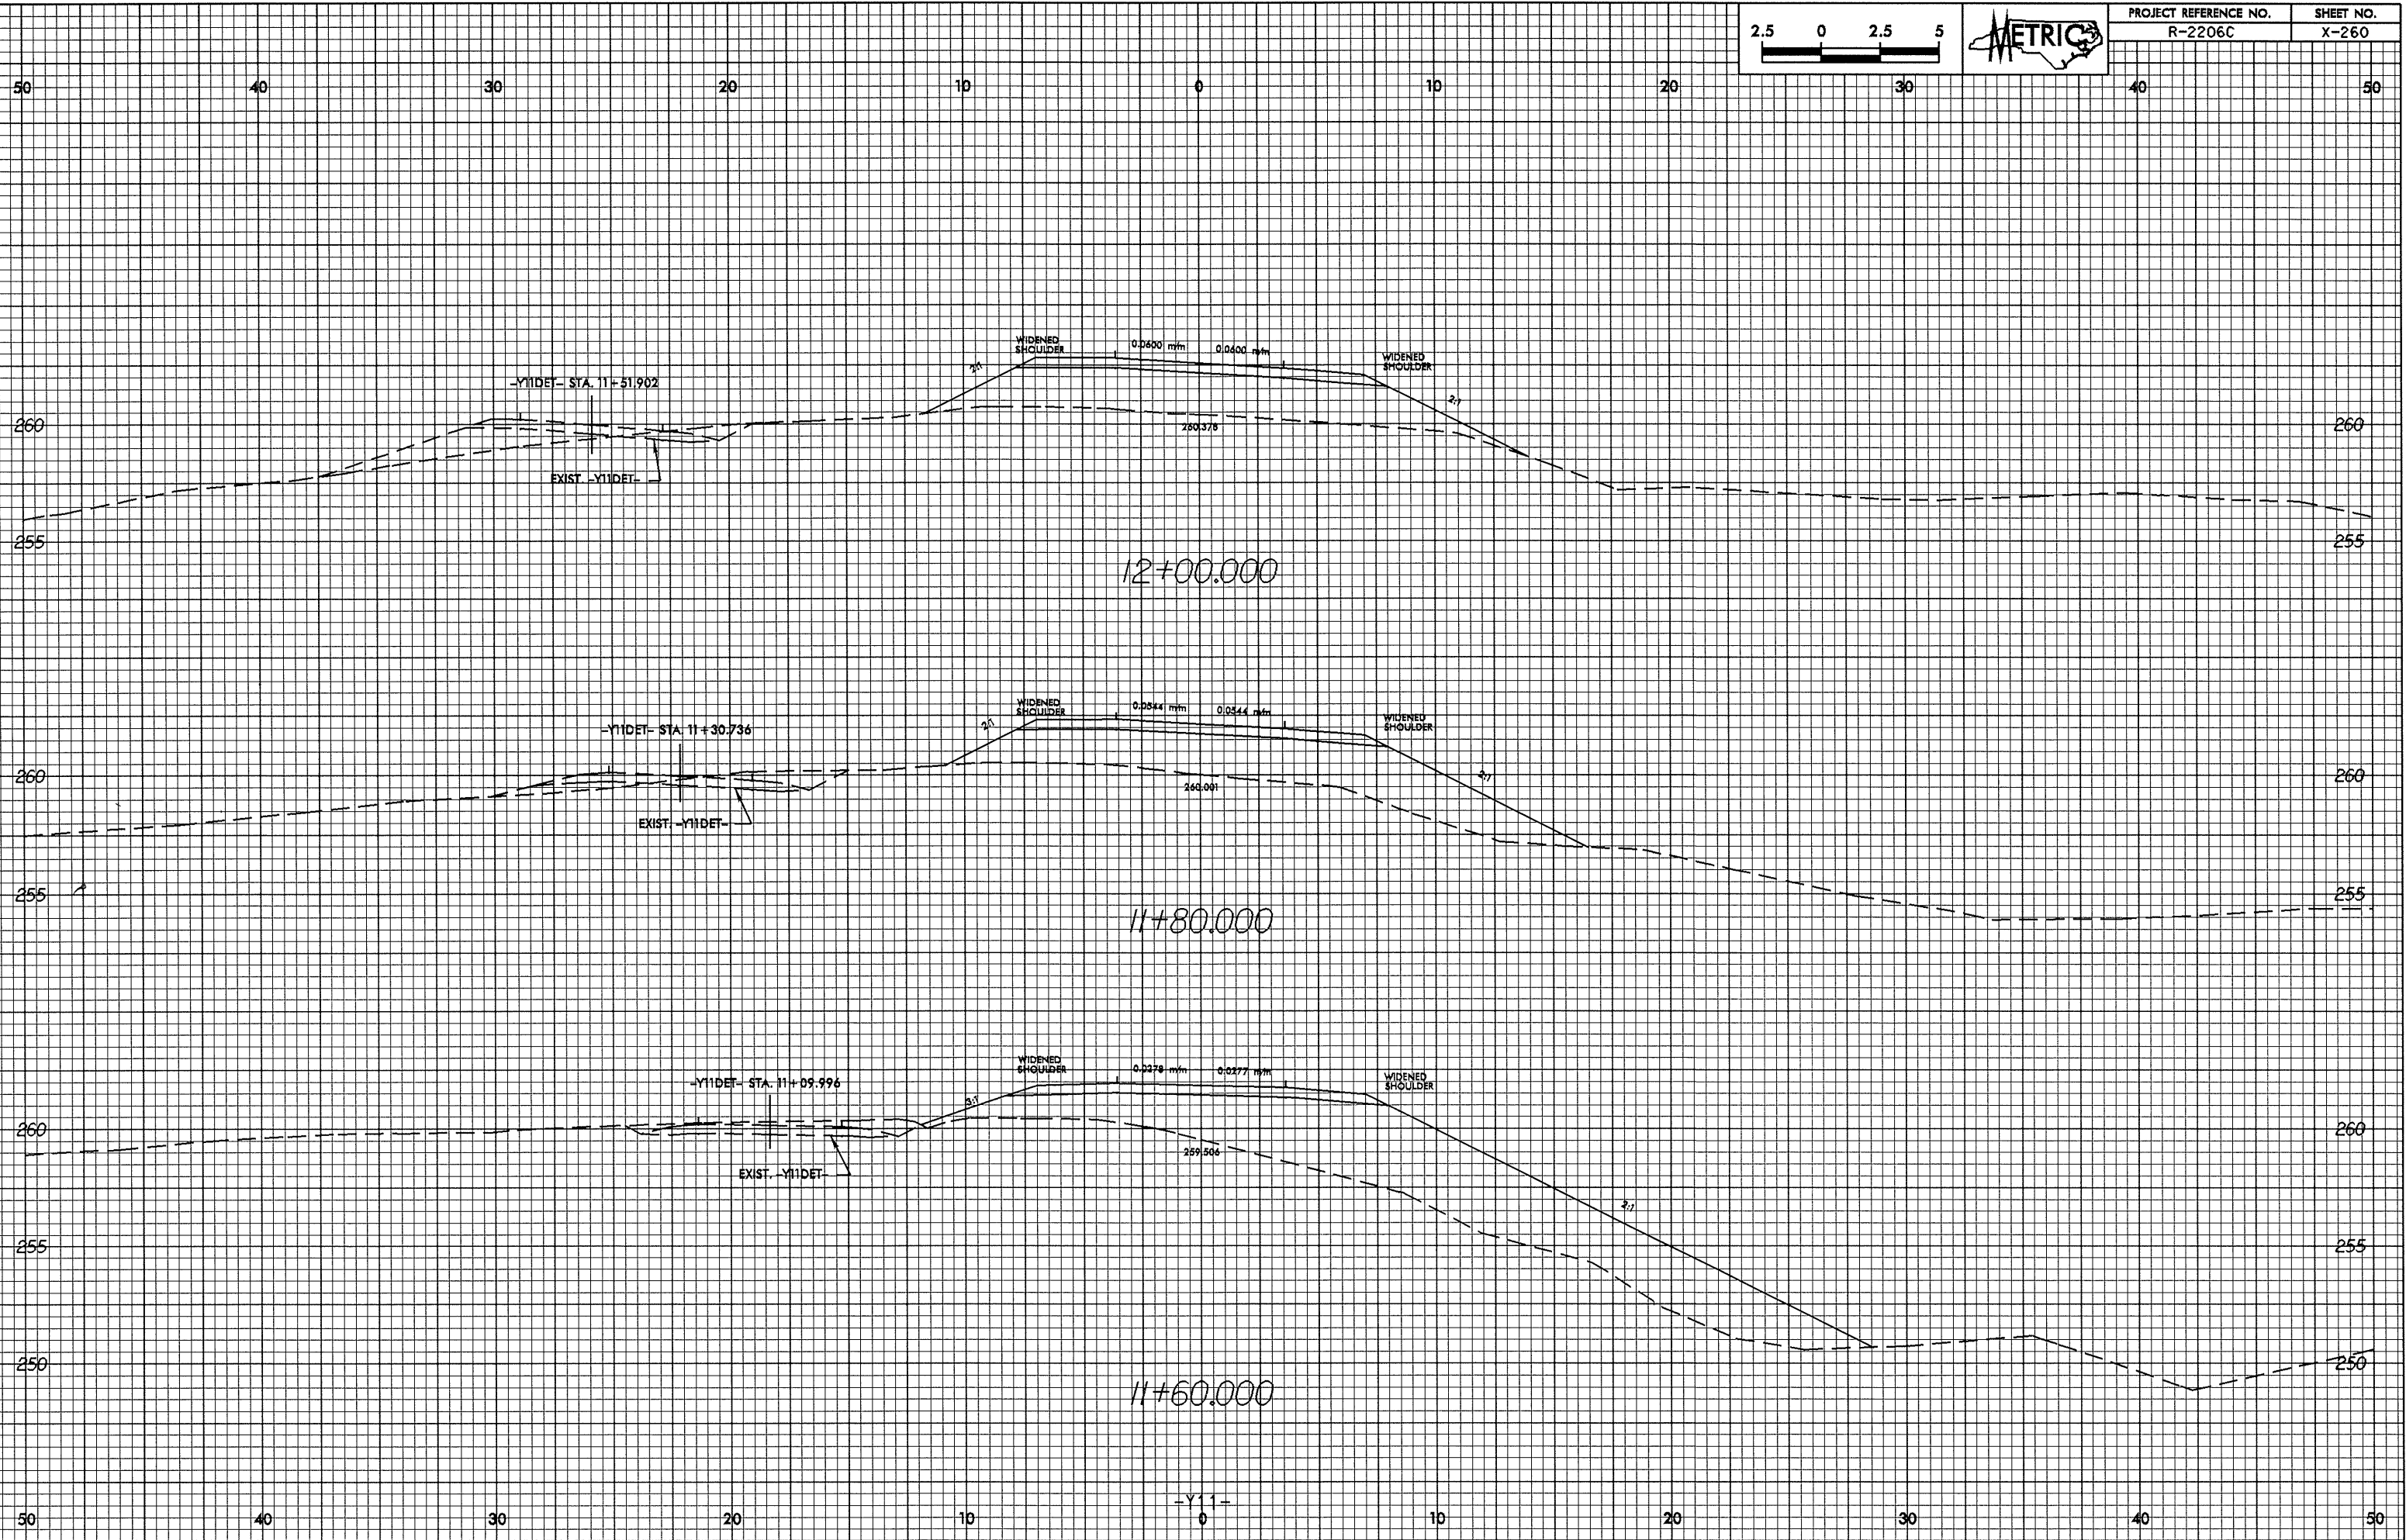

20-AUG-2004 07:31:26 gtl:sp1
REC'D AT 07/26/98