



10/25/23

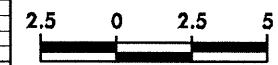

PROJECT REFERENCE NO. R-2206C	SHEET NO. X-252
----------------------------------	--------------------

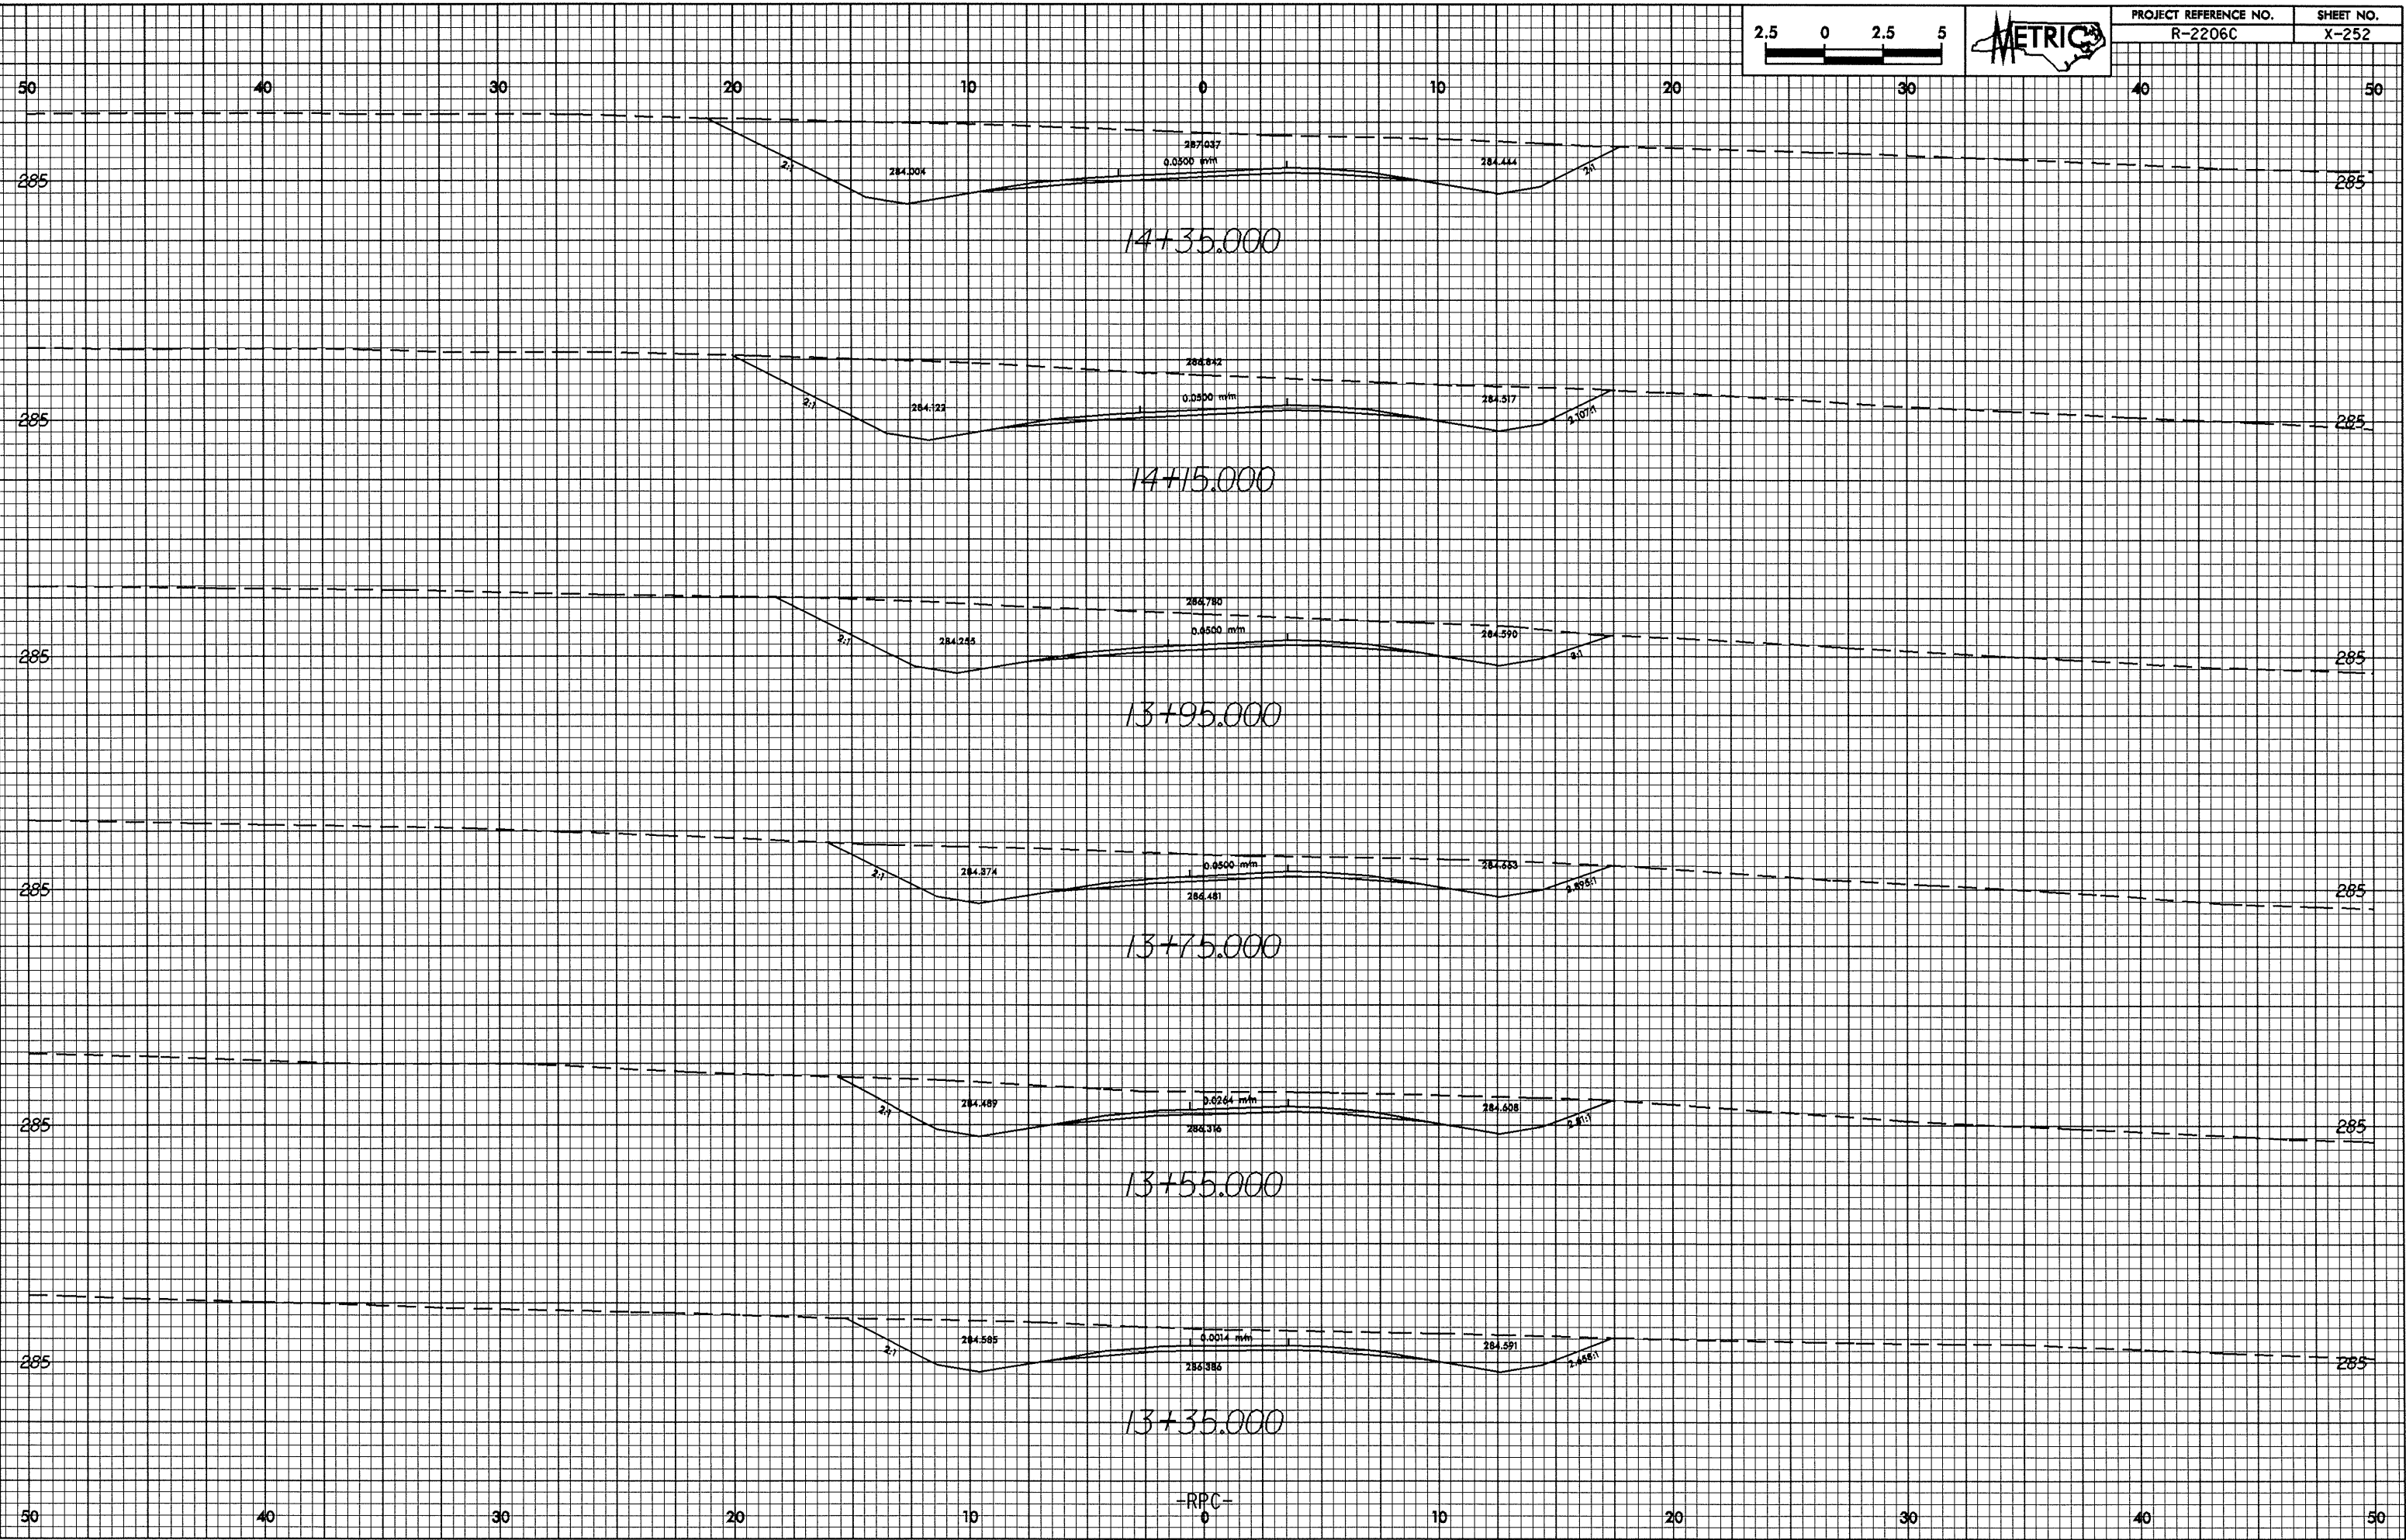

28-MAY-2024 11:28
REC0011 at 10212386