



01/26/23
28-MAY-2024 11:12
R-2206C at R-2206C

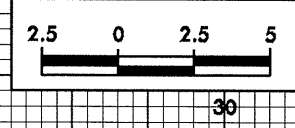

PROJECT REFERENCE NO.	SHEET NO.
R-2206C	X-250

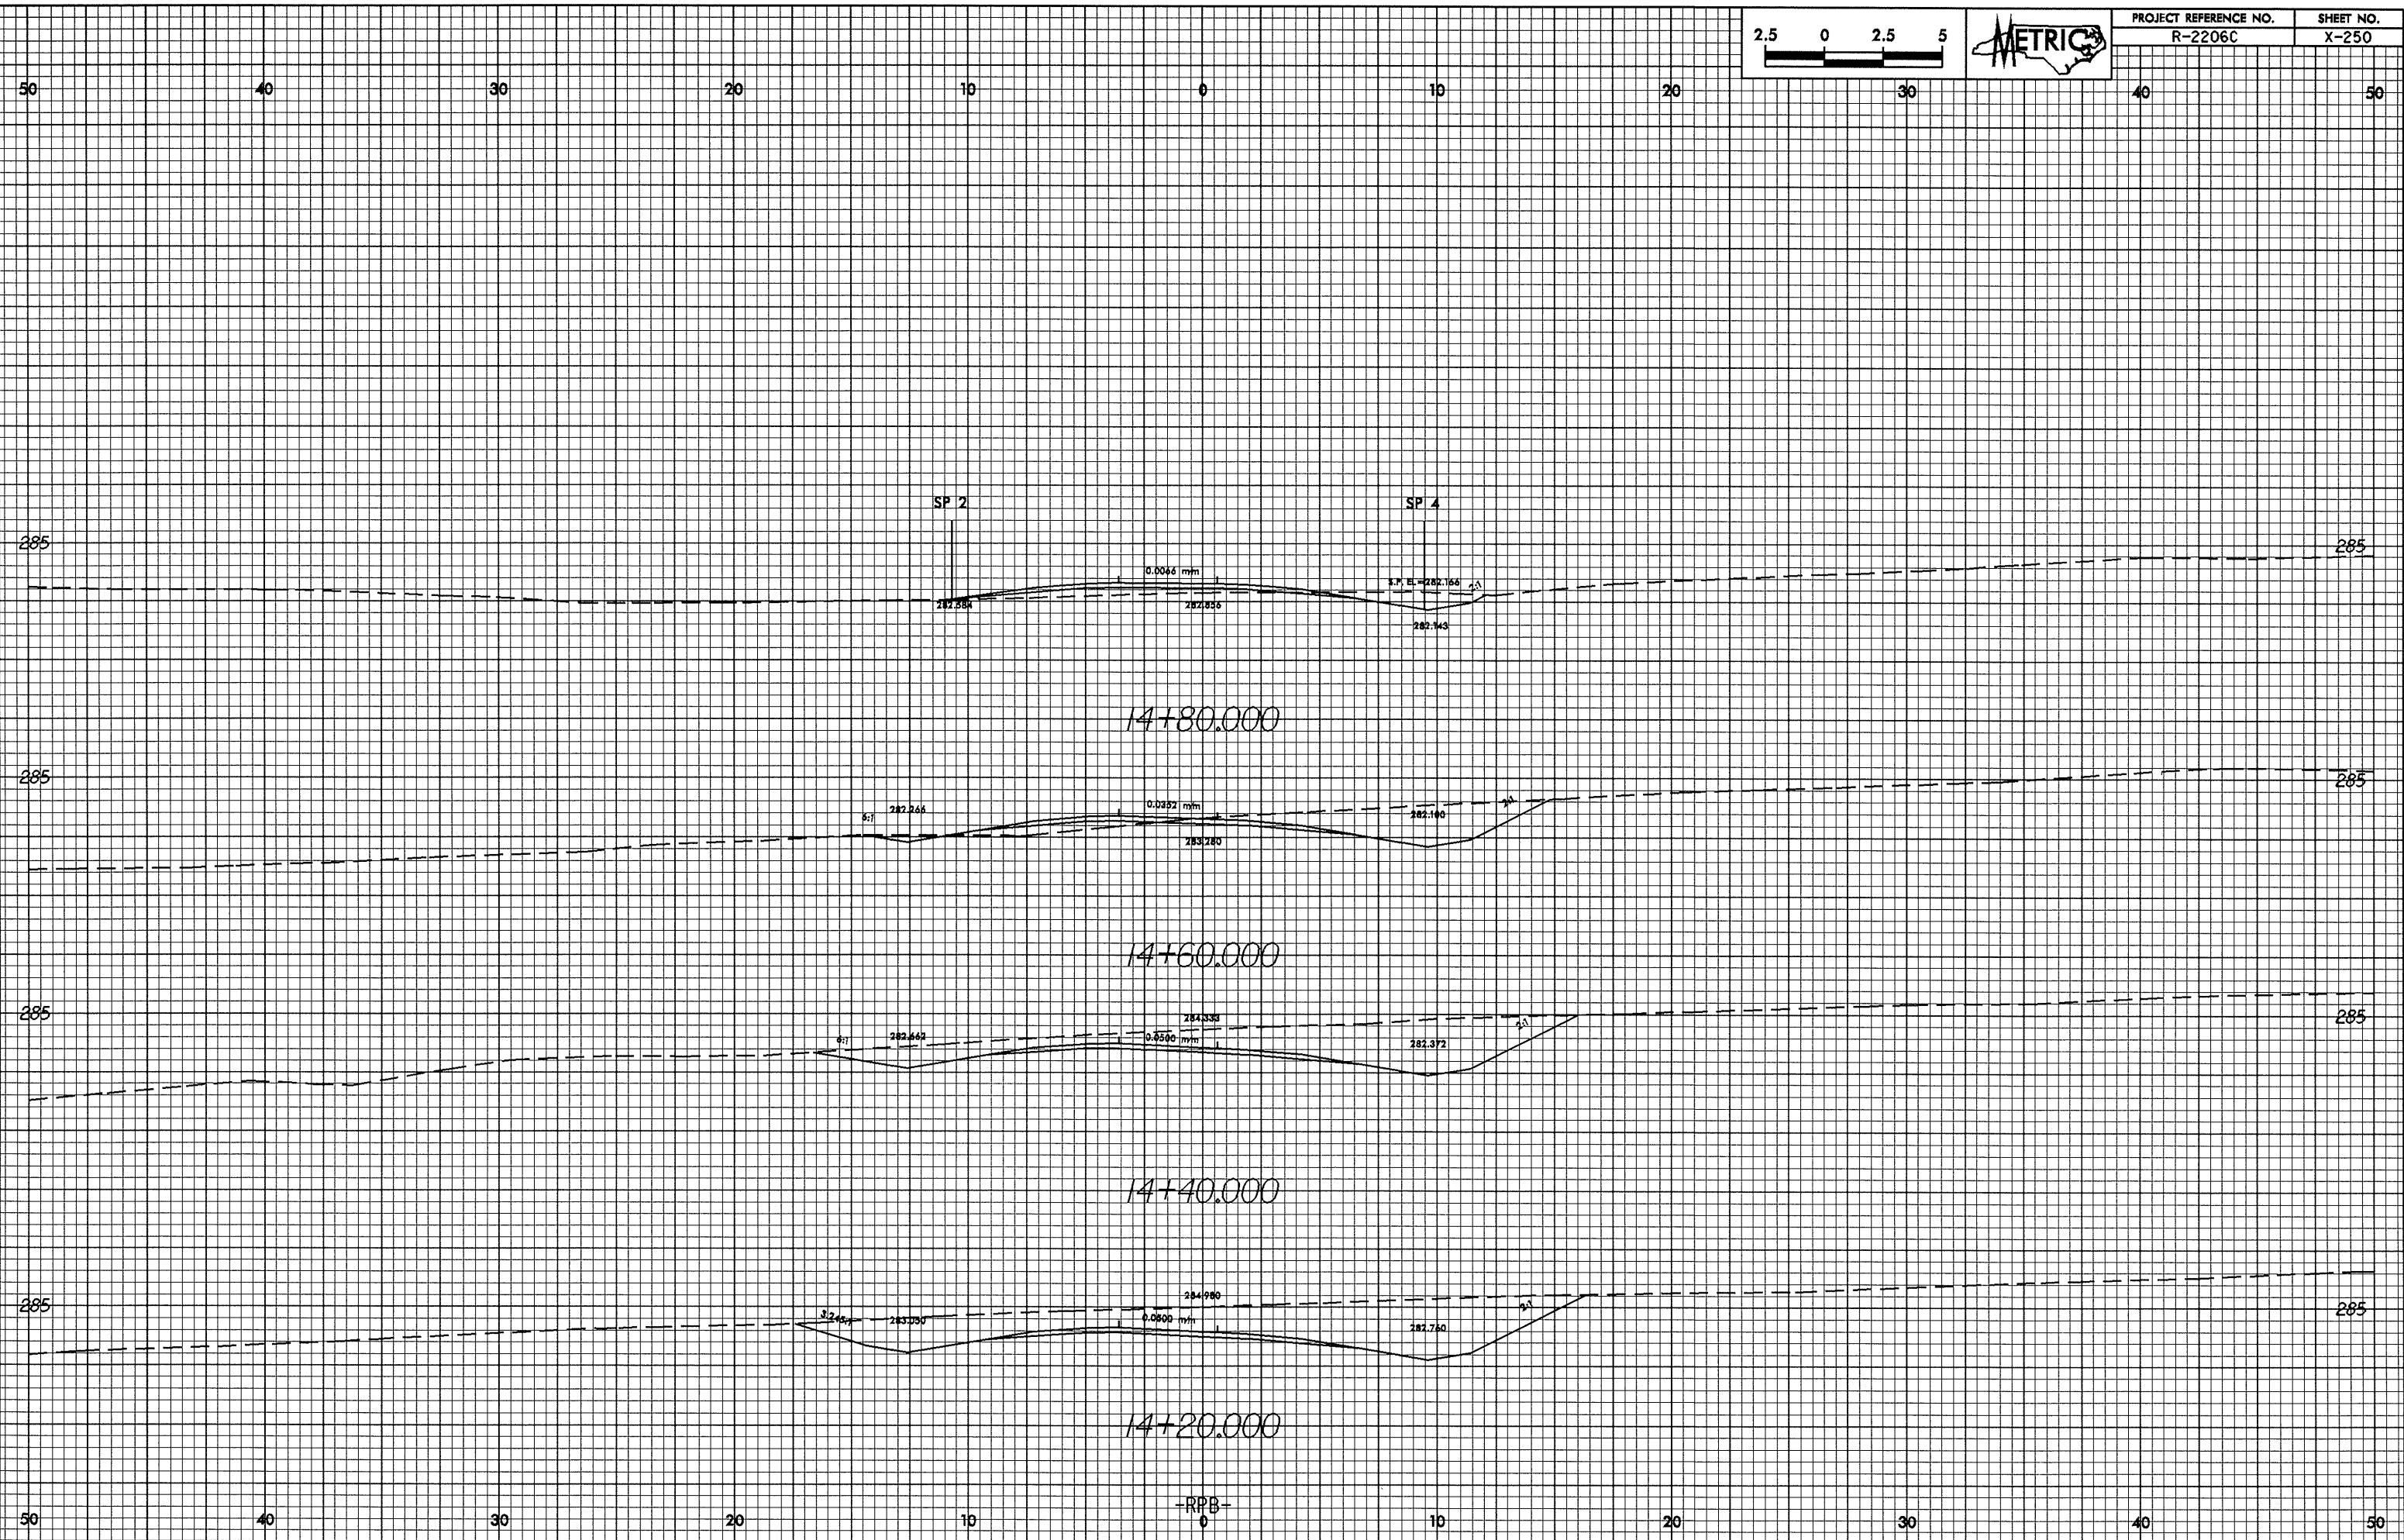

+RFB+