



01/25/23

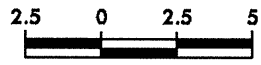

PROJECT REFERENCE NO. R-2206C	SHEET NO. X-249
----------------------------------	--------------------

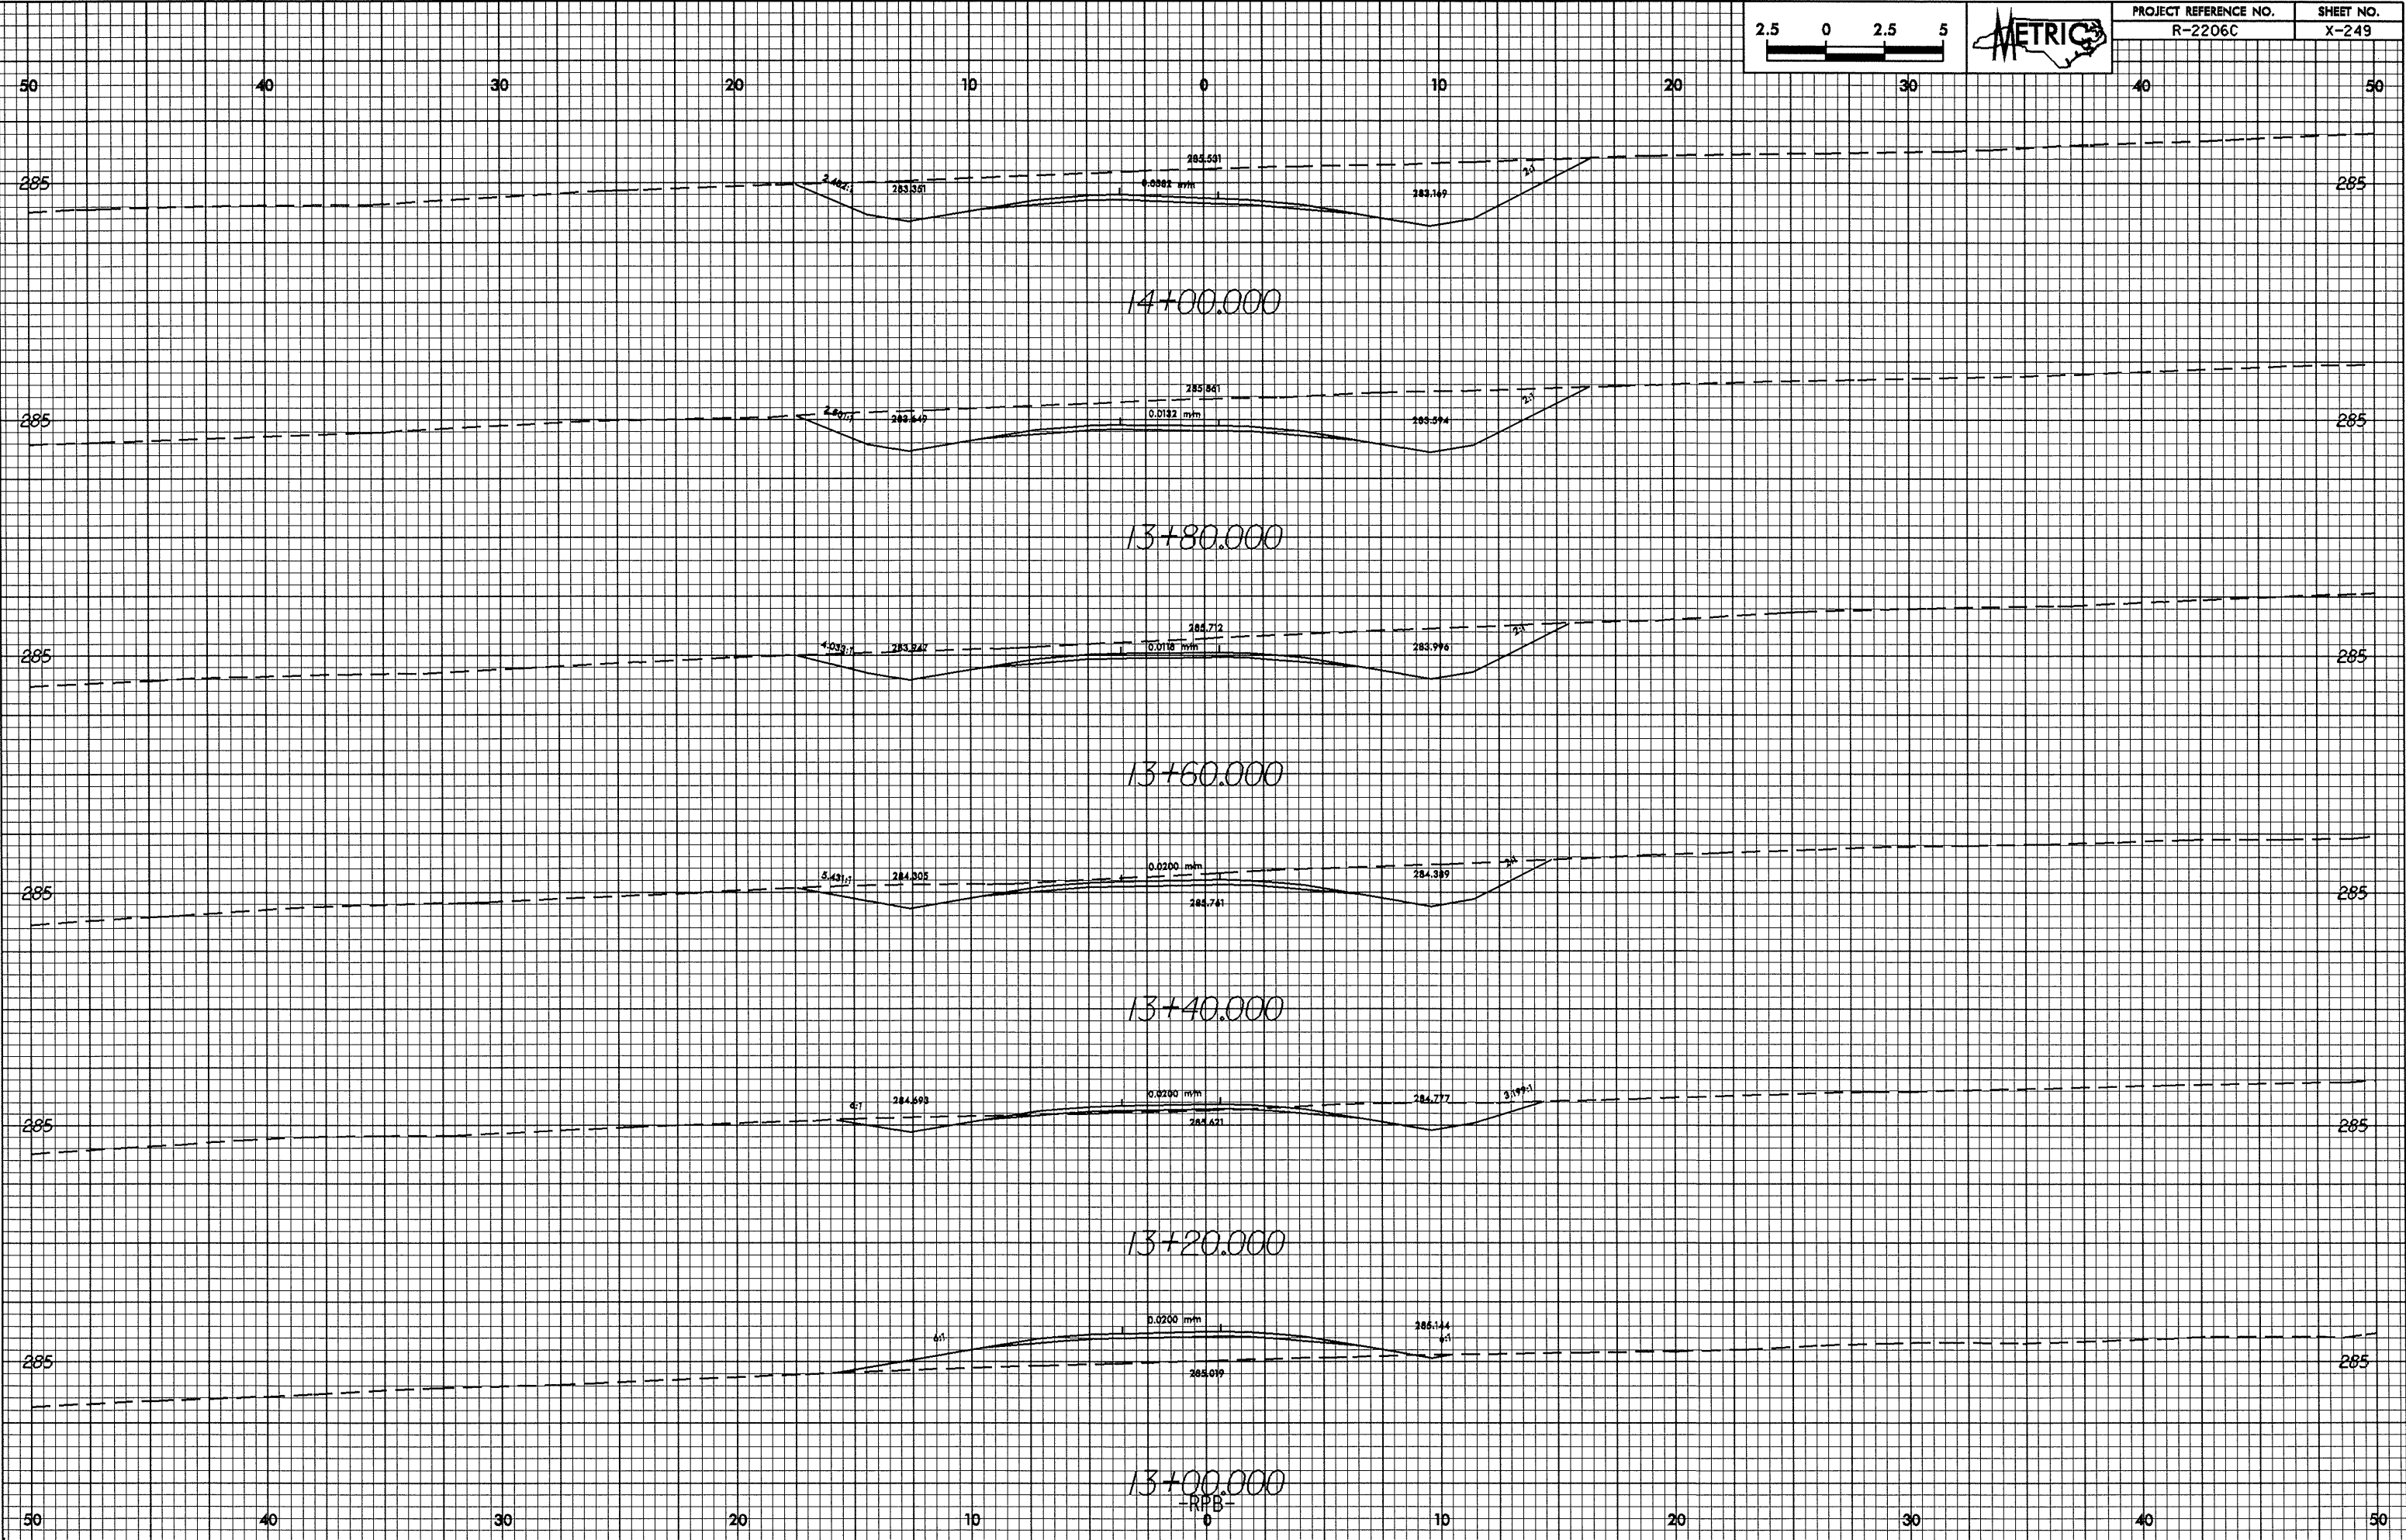

28-MAY-2024 11:02:26 RPB-rob-wal  
R200a11 at 10071366