



0.25/2.5

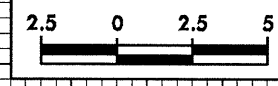

PROJECT REFERENCE NO. R-2206C	SHEET NO. X-248
----------------------------------	--------------------

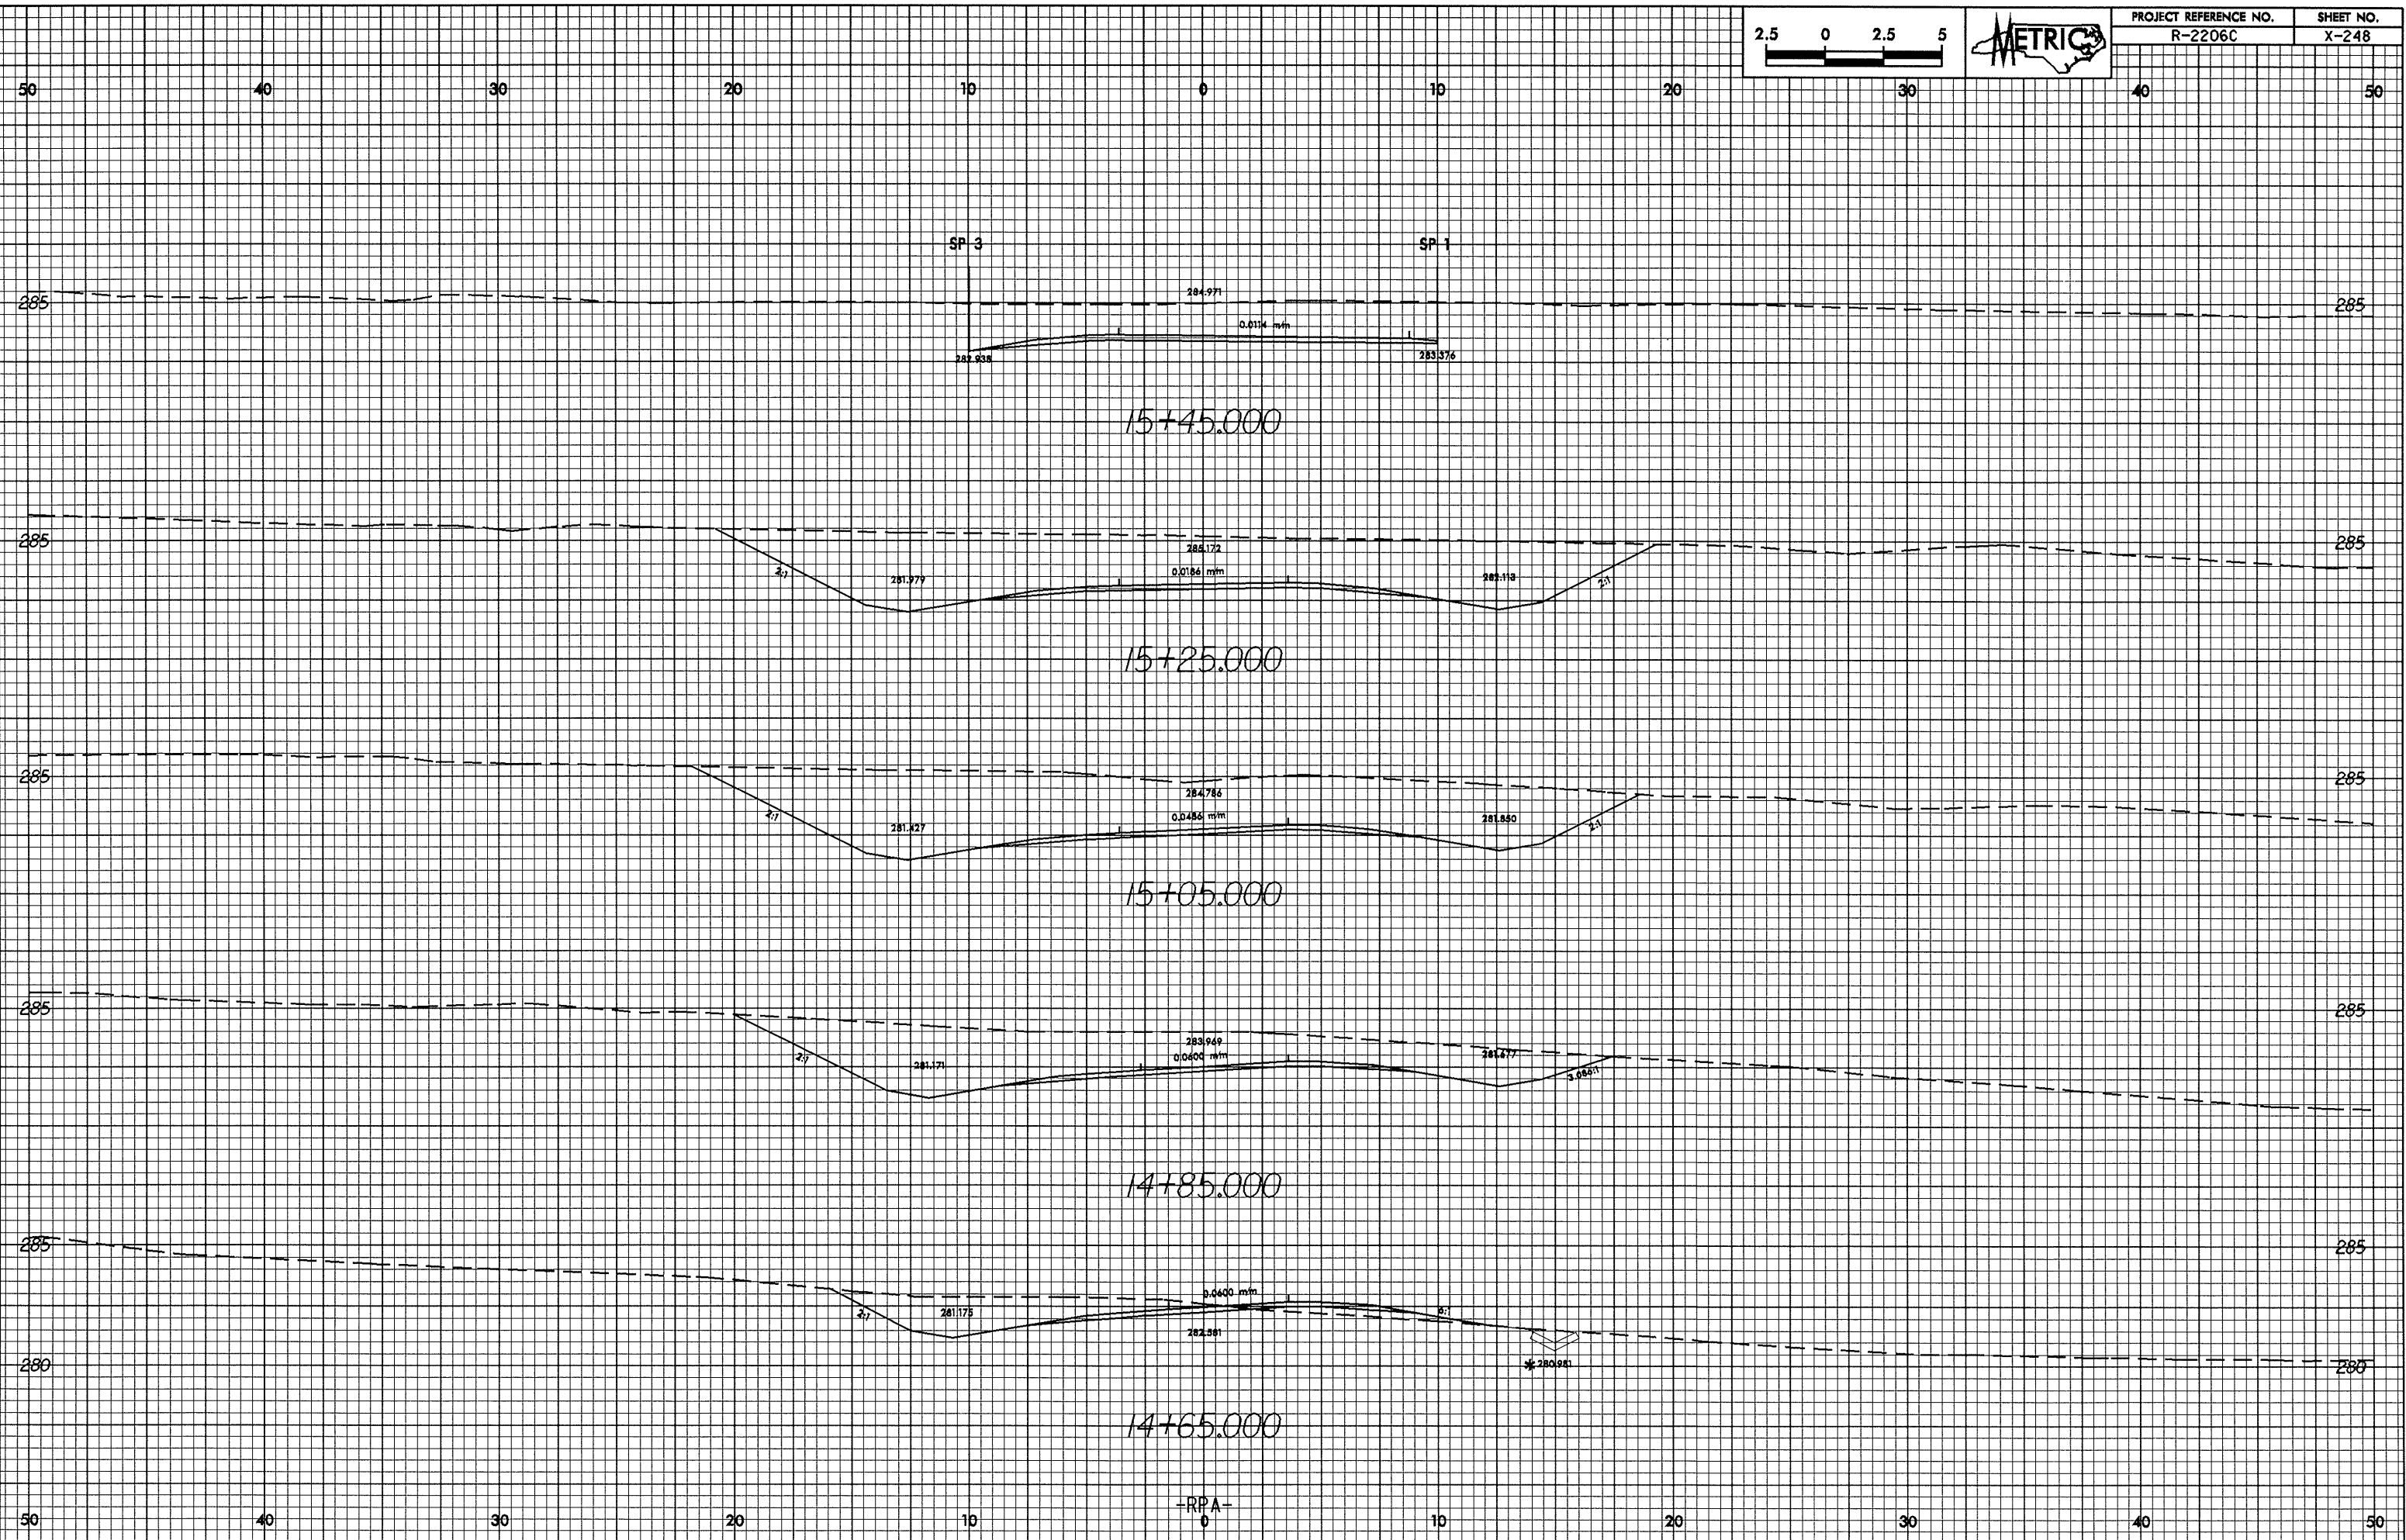

20-MAY-2004 11:02:36
REC001 at 10021386